


F.A. RTE.	SECTION	COUNTY	TOTAL SHEETS	SHEET NO.
VAR.	2013-027-1	*	26	11
STA.		TO STA.		
FED. ROAD DIST. NO.	ILLINOIS	FED. AID PROJECT		

\* COOK, DU PAGE, KANE, LAKE, MC HENRY AND WILL



TEAM SECTION  
GRAYSLAKE

KEY LOCATIONS  
G1 - G21

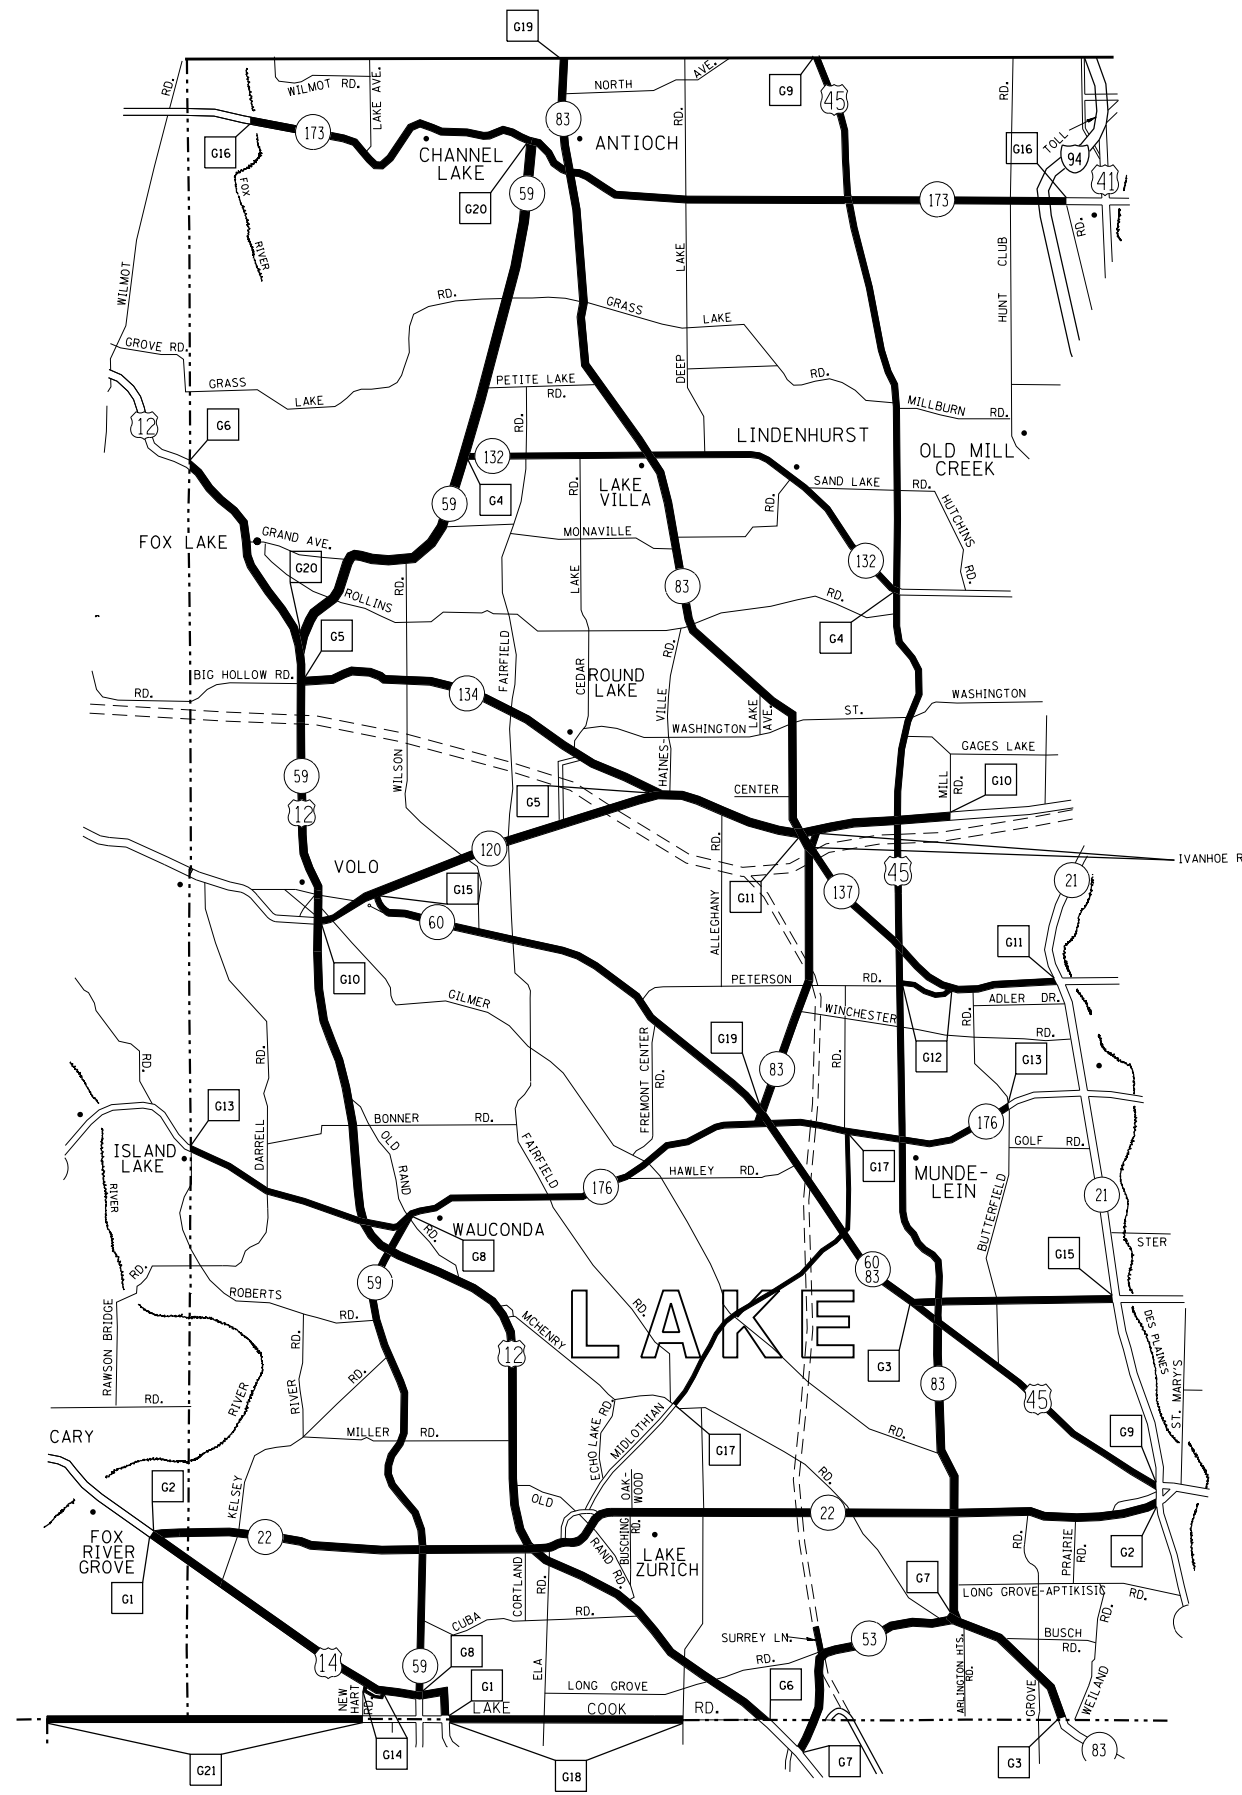

DISTRICT NO. 1

==== STATE HIGHWAYS & EXPRESSWAYS WITHIN STATE JURISDICTION (EXCEPT TOLLWAYS)

==== STATE HIGHWAYS & EXPRESSWAYS TO BE CLEANED

- - - - FUTURE HIGHWAYS

—— VARIOUS AGENCIES HIGHWAYS

REVISIONS	
NAME	DATE

ILLINOIS DEPARTMENT OF TRANSPORTATION

ARTERIAL CLEANING  
LOCATION MAP  
LAKE COUNTY  
GRAYSLAKE TEAM SECTION

SCALE: VERT. / HORIZ.  
DATE

DRAWN BY  
CHECKED BY

PLOT DATE = 7/9/2013  
FILE NAME = c:\pwworkspace\mudje\0136184\SheetingContract2009.dgn  
PLOT SCALE = 1/85,8824 / in.  
USER NAME = midup