



F.A. RTE.	SECTION	COUNTY	TOTAL SHEETS	SHEET NO.
VAR.	2013-027-1	*	26	12
STA.		TO STA.		
FED. ROAD DIST. NO.	ILLINOIS	FED. AID PROJECT		

\* COOK, DU PAGE, KANE, LAKE, MC HENRY AND WILL

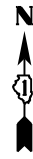

TEAM SECTION	KEY LOCATIONS
GURNEE	GUI1 - GUI19

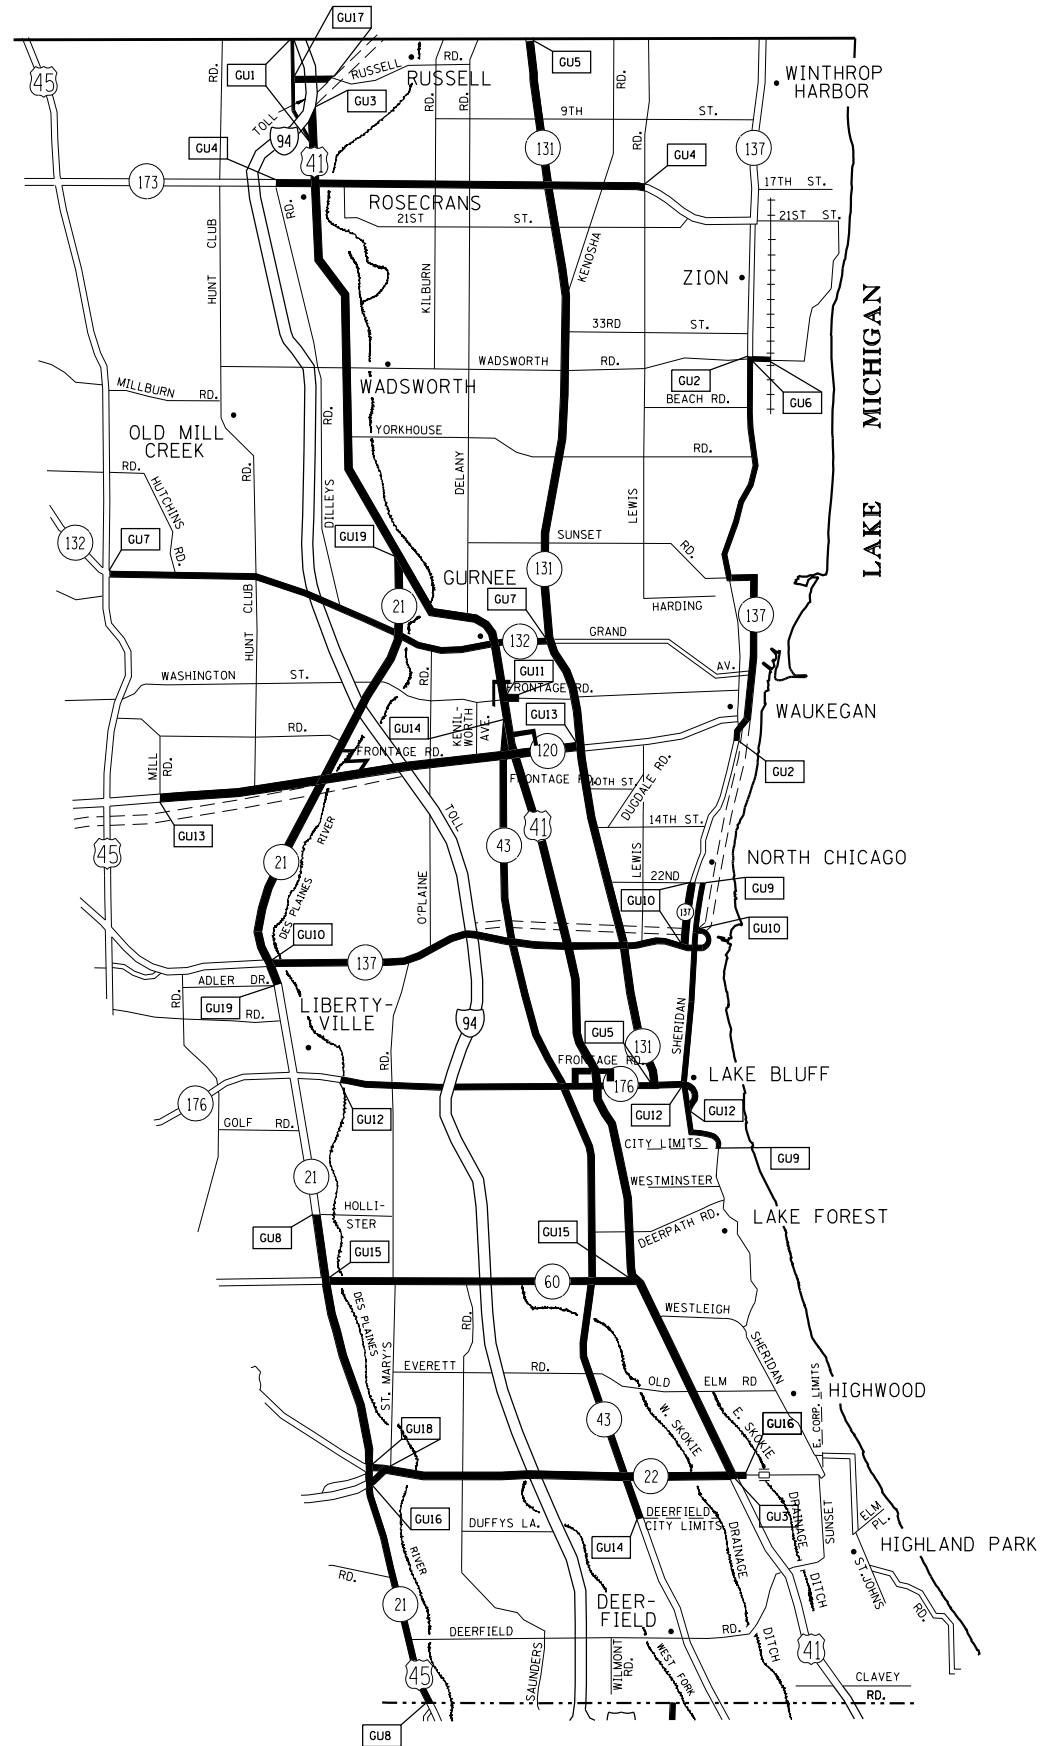

- DISTRICT NO. 1
- == STATE HIGHWAYS & EXPRESSWAYS WITHIN STATE JURISDICTION (EXCEPT TOLLWAYS)
  - == STATE HIGHWAYS & EXPRESSWAYS TO BE CLEANED
  - - - FUTURE HIGHWAYS
  - VARIOUS AGENCIES HIGHWAYS

REVISIONS	
NAME	DATE

ILLINOIS DEPARTMENT OF TRANSPORTATION

ARTERIAL CLEANING  
LOCATION MAP  
LAKE COUNTY  
GURNEE TEAM SECTION

SCALE: VERT. / HORIZ.  
DATE

DRAWN BY / CHECKED BY

PLOT DATE = 7/9/2013  
FILE NAME = c:\pwworkspace\mudjo\0136184\SweepingContract2009.dgn  
PLOT SCALE = 1/8"=1'-0"  
USER NAME = midjup