


F.A. RTE.	SECTION	COUNTY	TOTAL SHEETS	SHEET NO.
VAR.	2013-027-1	*	26	18
STA.		TO STA.		
FED. ROAD DIST. NO.	ILLINOIS	FED. AID PROJECT		

\* COOK, DU PAGE, KANE, LAKE, MC HENRY AND WILL

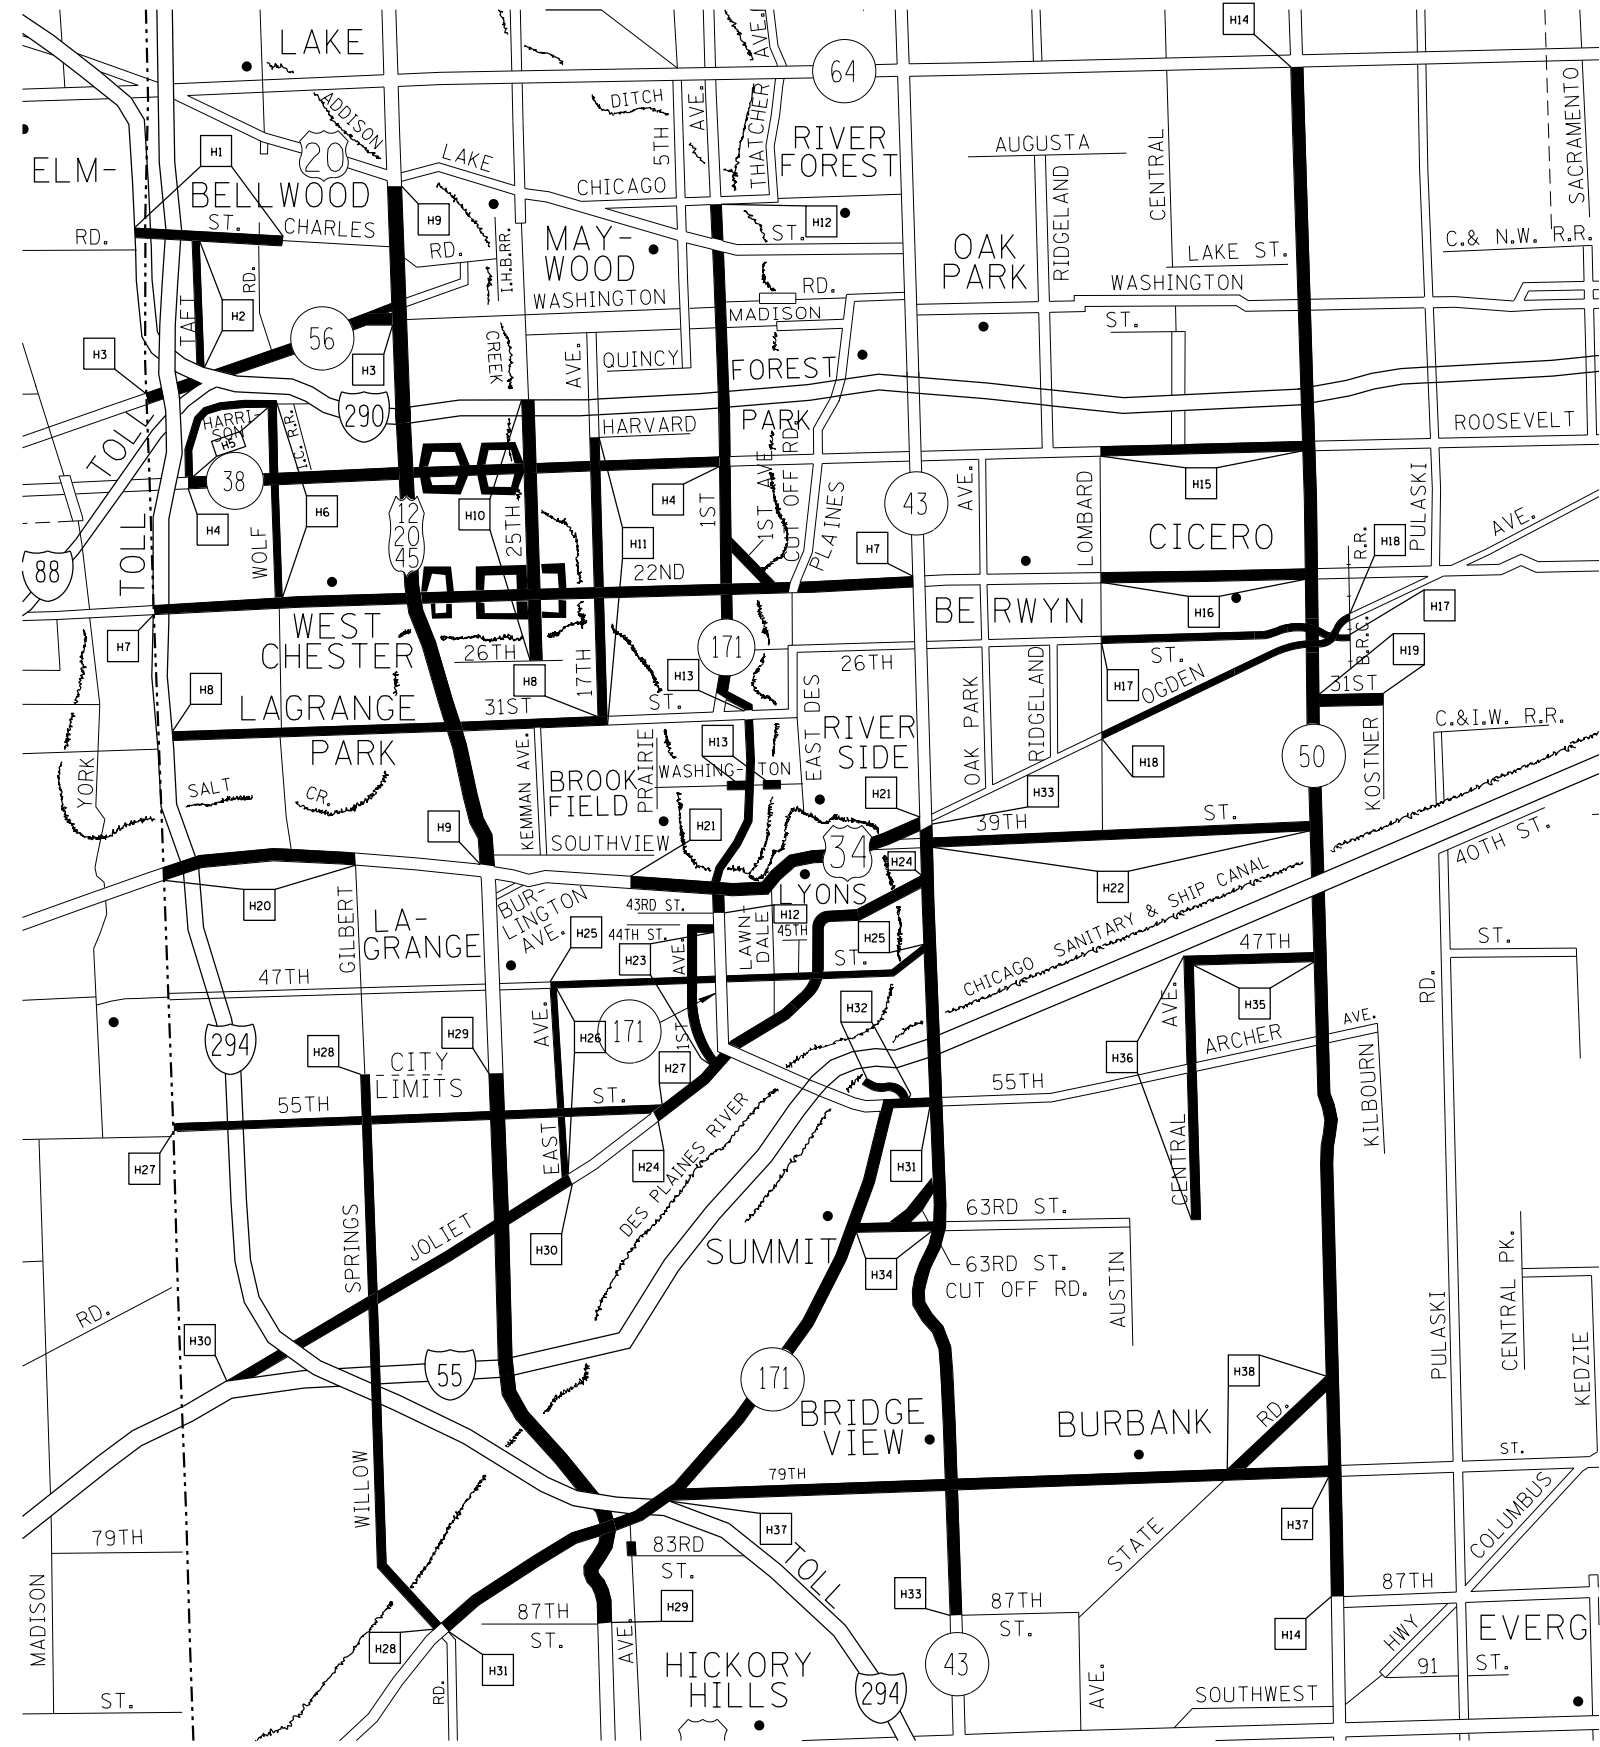

TEAM SECTION HILLSIDE  
KEY LOCATIONS H1-H38

- DISTRICT NO. 1
- STATE HIGHWAYS & EXPRESSWAYS WITHIN STATE JURISDICTION (EXCEPT TOLLWAYS)
  - STATE HIGHWAYS & EXPRESSWAYS TO BE CLEANED
  - FUTURE HIGHWAYS
  - VARIOUS AGENCIES HIGHWAYS

REVISIONS	
NAME	DATE

ILLINOIS DEPARTMENT OF TRANSPORTATION  
ARTERIAL CLEANING  
LOCATION MAP  
COOK COUNTY  
HILLSIDE TEAM SECTION

SCALE: VERT. / HORIZ.  
DATE

DRAWN BY / CHECKED BY

PLOT DATE = 7/9/2013  
FILE NAME = c:\pwork\pwork\mxd\jpl\0136184\SweepingContract2009.dgn  
PLOT SCALE = 1/85,8824 / in.  
USER NAME = midup