


F.A. RTE.	SECTION	COUNTY	TOTAL SHEETS	SHEET NO.
VAR.	2013-027-1	*	26	23
STA.		TO STA.		
FED. ROAD DIST. NO.	ILLINOIS	FED. AID PROJECT		

\* COOK, DU PAGE, KANE, LAKE, MC HENRY AND WILL

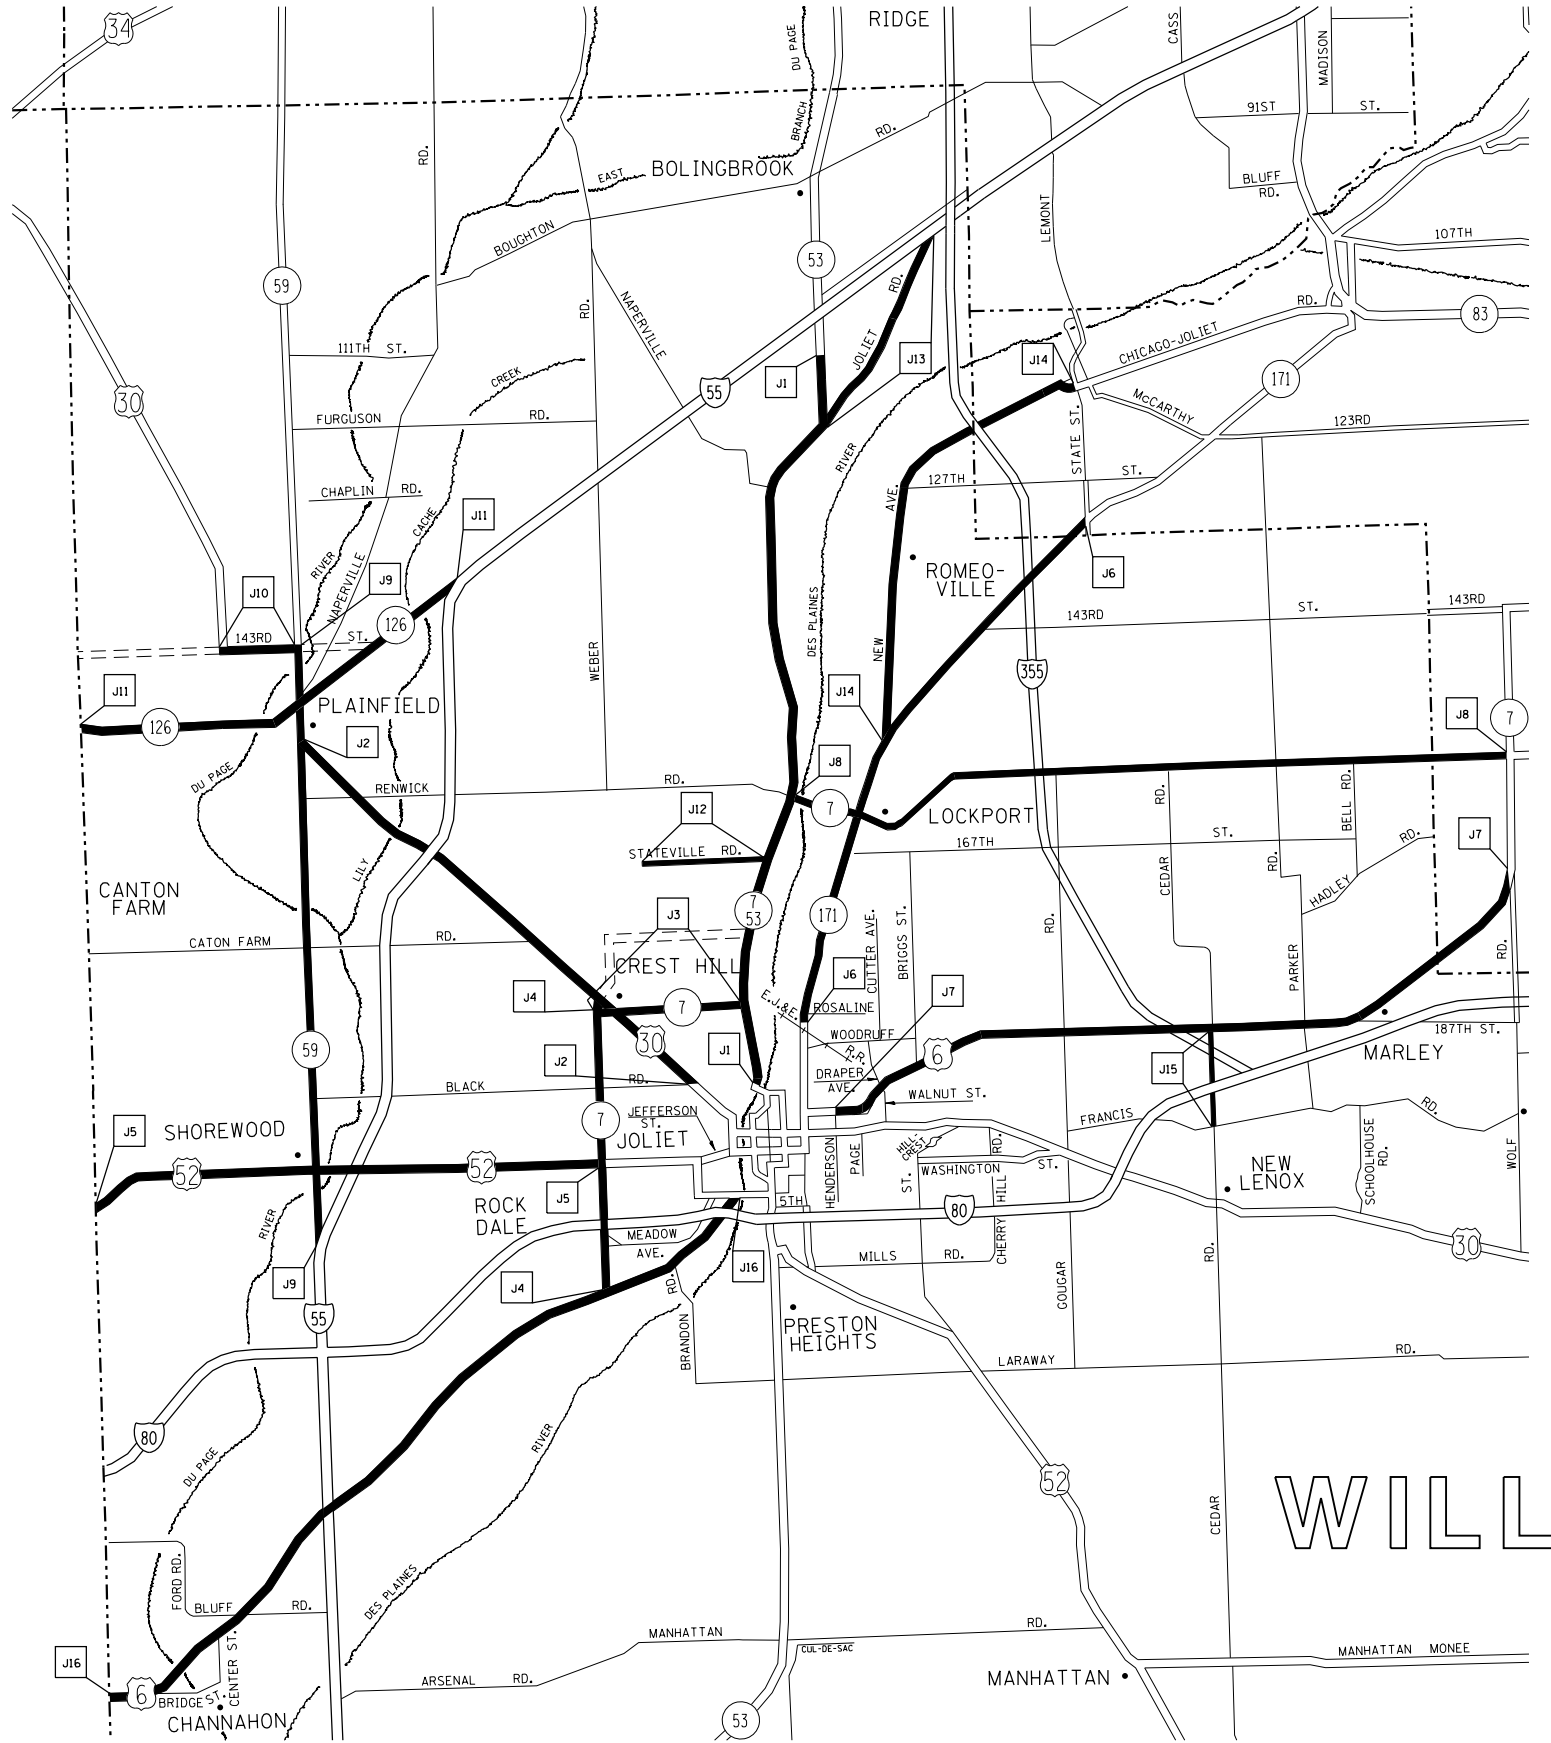

TEAM SECTION	KEY LOCATIONS
JOLIET	J1 - J16



- DISTRICT NO. 1
- STATE HIGHWAYS & EXPRESSWAYS WITHIN STATE JURISDICTION (EXCEPT TOLLWAYS)
  - STATE HIGHWAYS & EXPRESSWAYS TO BE CLEANED
  - FUTURE HIGHWAYS
  - VARIOUS AGENCIES HIGHWAYS

WILL

REVISIONS	
NAME	DATE

ILLINOIS DEPARTMENT OF TRANSPORTATION  
 ARTERIAL CLEANING  
 LOCATION MAP  
 WILL COUNTY  
 JOLIET TEAM SECTION

SCALE: VERT. / HORIZ.  
 DATE / DRAWN BY / CHECKED BY

PLOT DATE = 7/9/2013  
 FILE NAME = c:\pwworkspace\mudjo\0136184\SweepingContract2009.dgn  
 PLOT SCALE = 1/8"=1'-0"  
 USER NAME = midup