


FENCE REMOVAL SCHEDULE		
LOC. NO.	FENCE TYPE AND DESCRIPTION	QUANTITY (FT.)
1	6-FOOT WOOD FENCE	168
2	COMBINATION 4-FOOT CHAIN LINK FENCE WITH 2-FOOT WOOD TRIM AND 3-FOOT WOOD PICKET FENCE	202
3	4-FOOT CHAIN LINK FENCE	177

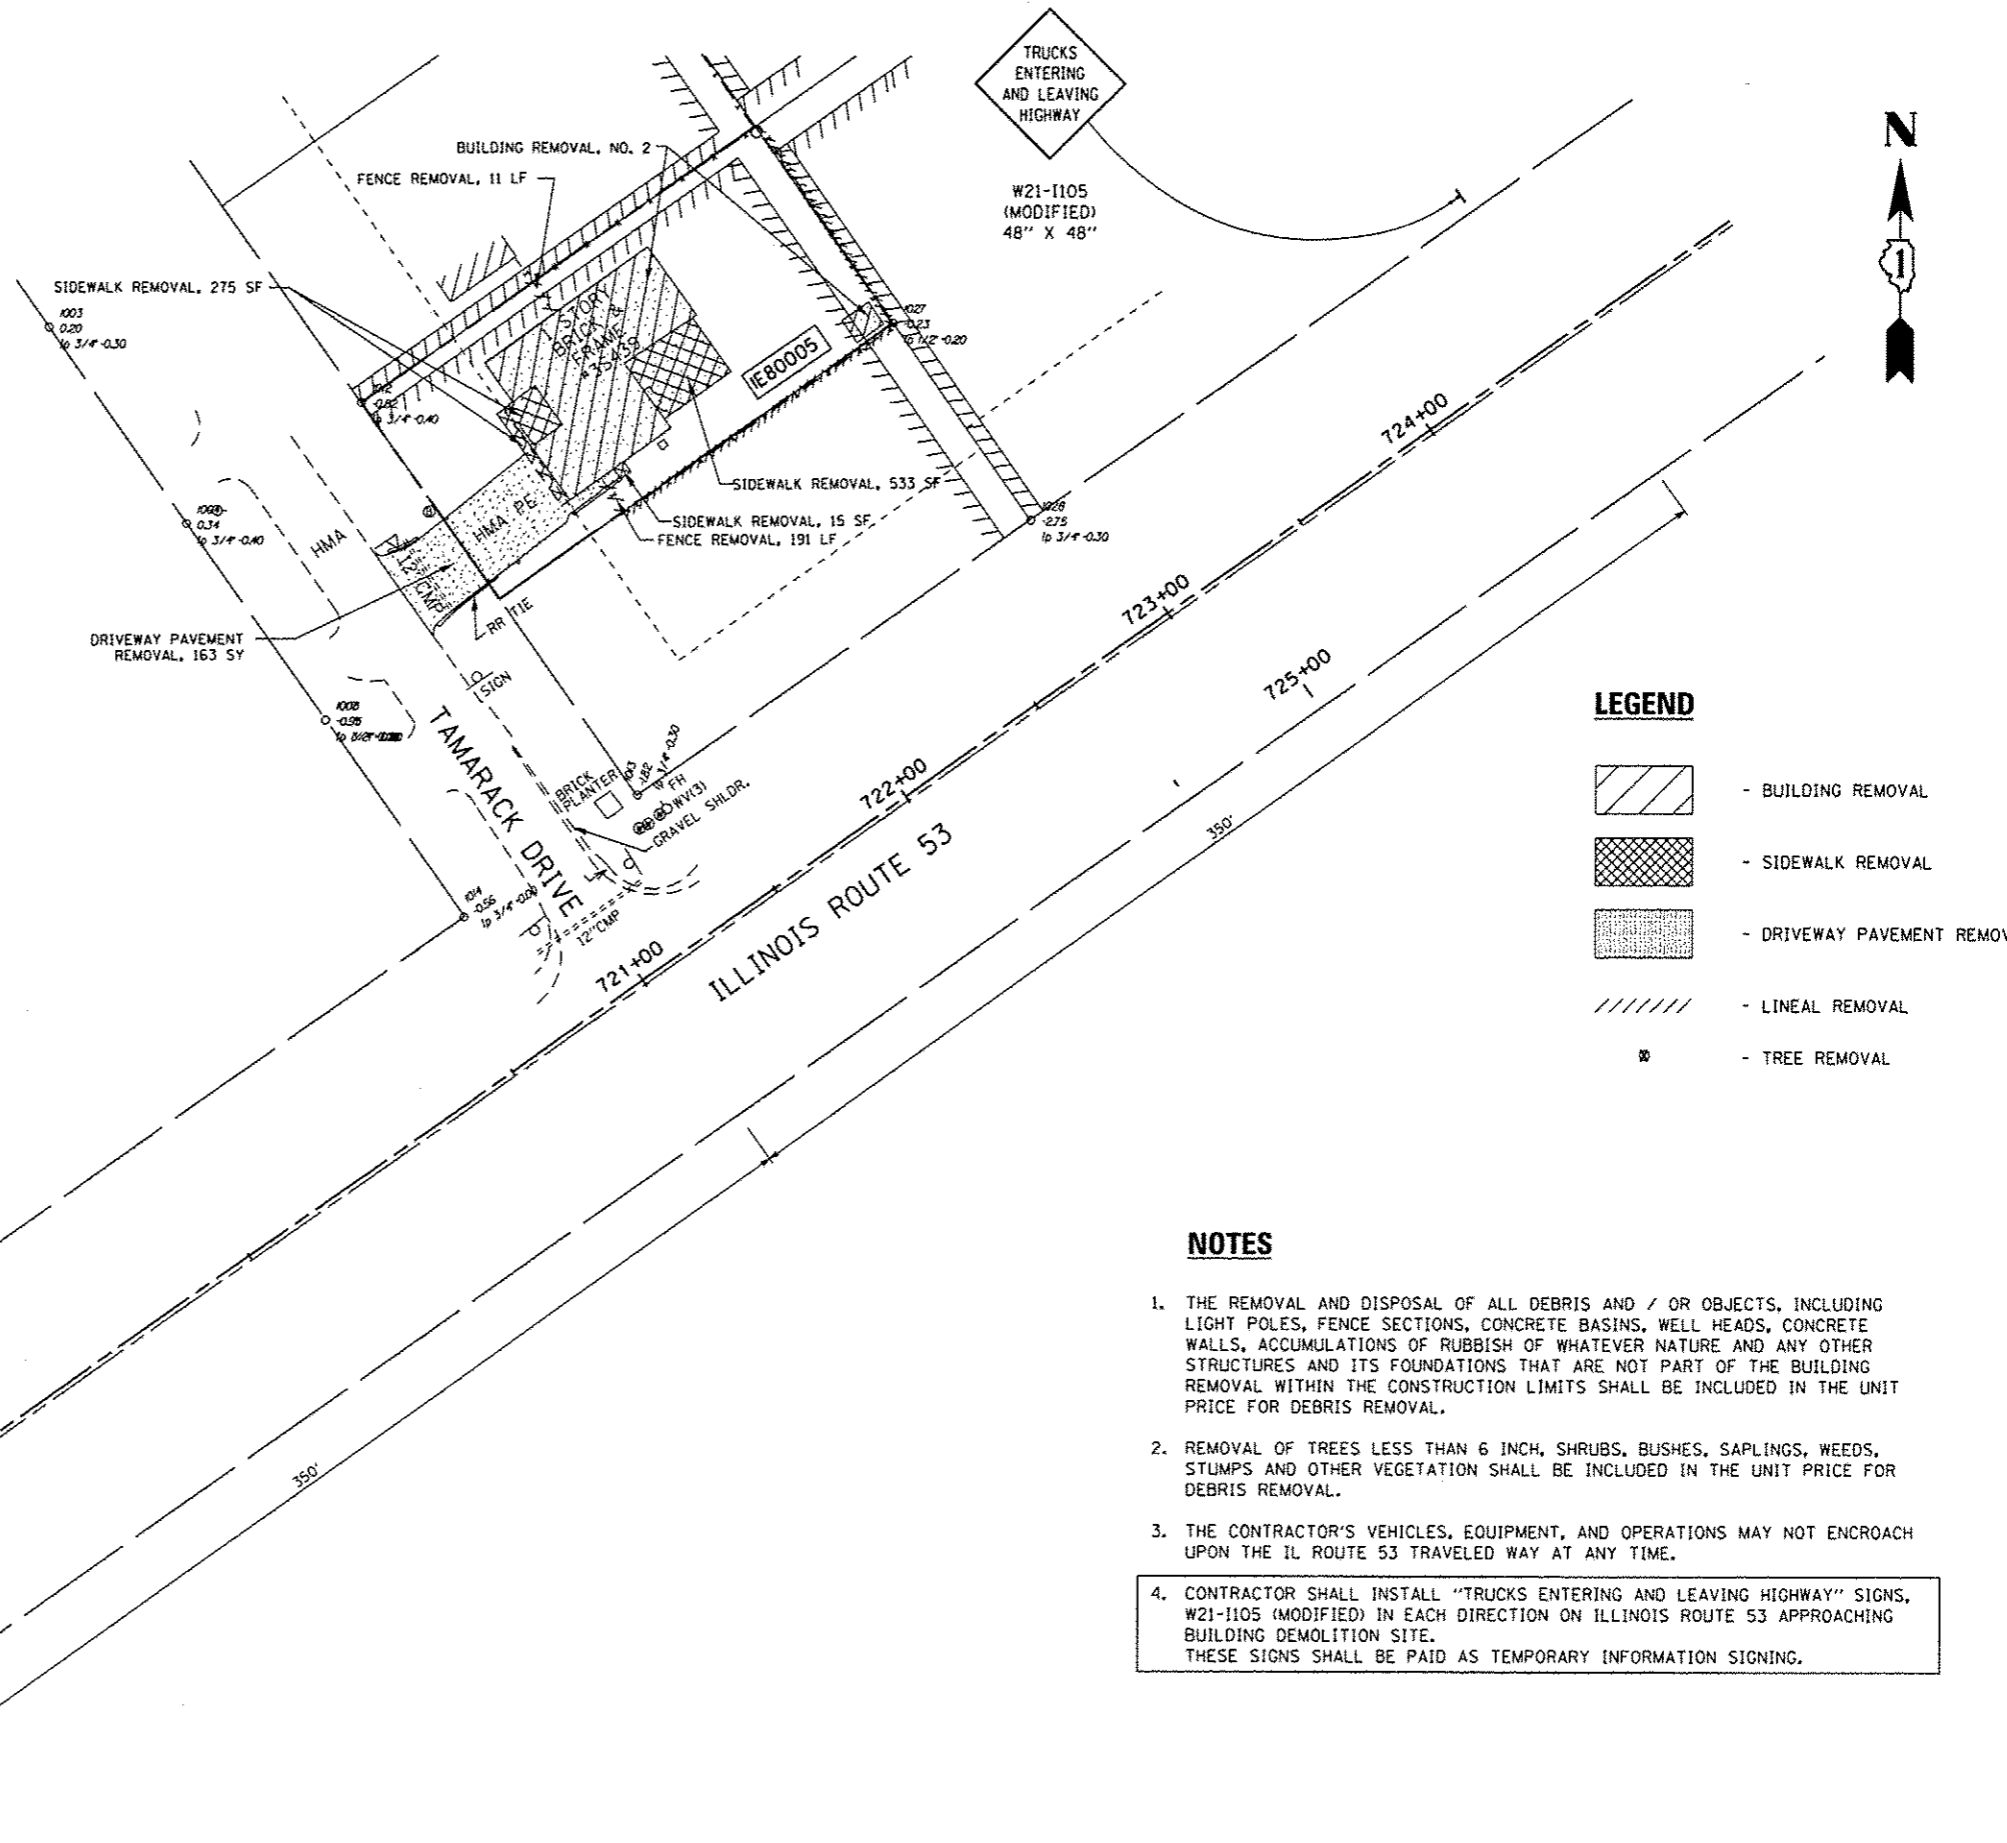

FILE NAME =	USER NAME = marozyma	DESIGNED -	REVISED -	STATE OF ILLINOIS DEPARTMENT OF TRANSPORTATION	BUILDING DEMOLITION PLAN 35439 TAMARACK DRIVE, GLEN ELLYN, IL 60137 (LOCATION 2)	F.A.P. RTE.	SECTION	COUNTY	TOTAL SHEETS	SHEET NO.	
ci:\pw\work\pwwork\marozyma\0342177\01	6713-shr-detailed.dgn	DRAWN -	REVISED -			870	2013-0370M	DUPAGE	13	5	
	PLOT SCALE = 1/8" = 1' / in.	CHECKED -	REVISED -			CONTRACT NO. 60W74					
	PLOT DATE = 5/24/2013	DATE -	REVISED -			ILLINOIS FED. AID PROJECT					