


* Measured along a line radial to Beam 5 at the intersection of Beam 5 & E Brg.

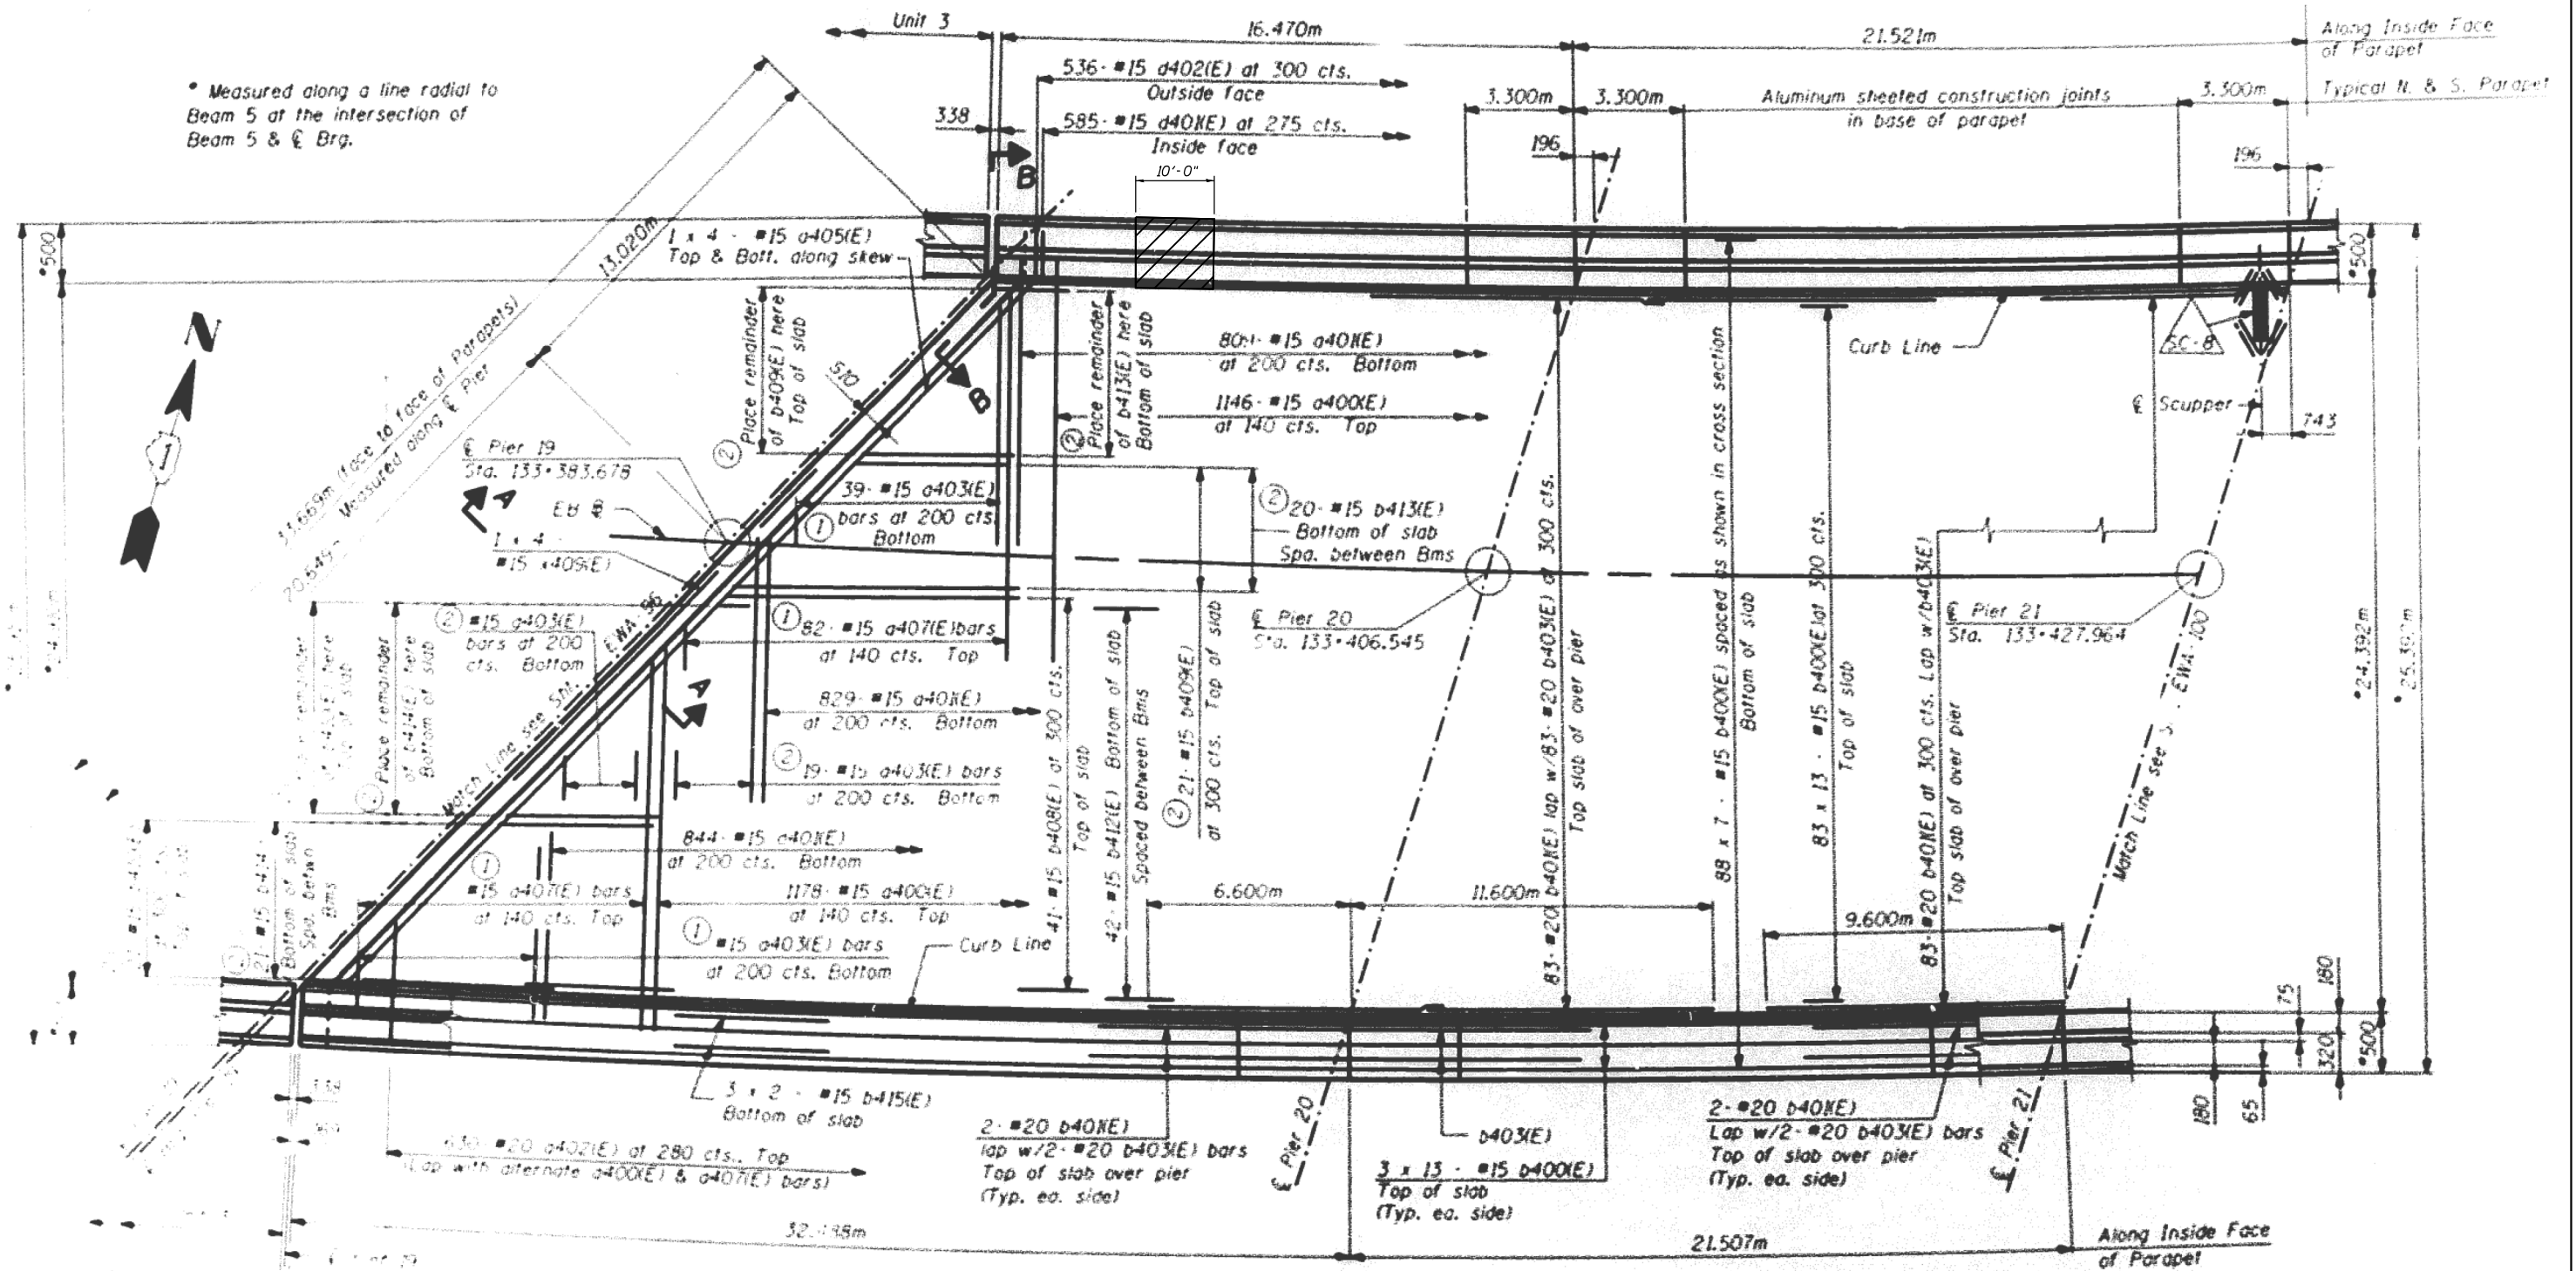

PARTIAL PLAN

LEGEND

 HATCHED AREA INDICATES CONCRETE REMOVAL

FILE NAME =	USER NAME = SEYMORECP	DESIGNED -	REVISED -
et:\pw\work\p\idot\seymorecp\d0348982\0189013-shr-plan.dgn		DRAWN -	REVISED -
Default		CHECKED -	REVISED -
	PLOT DATE = 7/11/2013	DATE -	REVISED -

STATE OF ILLINOIS
DEPARTMENT OF TRANSPORTATION

LOCATION 5 (SN 016-1084), EB
I-55 (STEVENS ON EXPRESSWAY)

SCALE: SHEET 2 OF 3 SHEETS STA. TO STA.

F.A. RTE.	SECTION	COUNTY	TOTAL SHEETS	SHEET NO.
VAR.	2013-0411	VARIOUS	44	17
			CONTRACT NO. 60W86	
ILLINOIS FED. AID PROJECT				