


DATE	
BY	
SURVEYED	
PLOTTED	
TEMPLATE	
AREAS	
CHECKED	
FINISH	
NO.	

DATE	
BY	
SURVEYED	
PLOTTED	
TEMPLATE	
AREAS	
CHECKED	
ORIGINAL	
NO.	

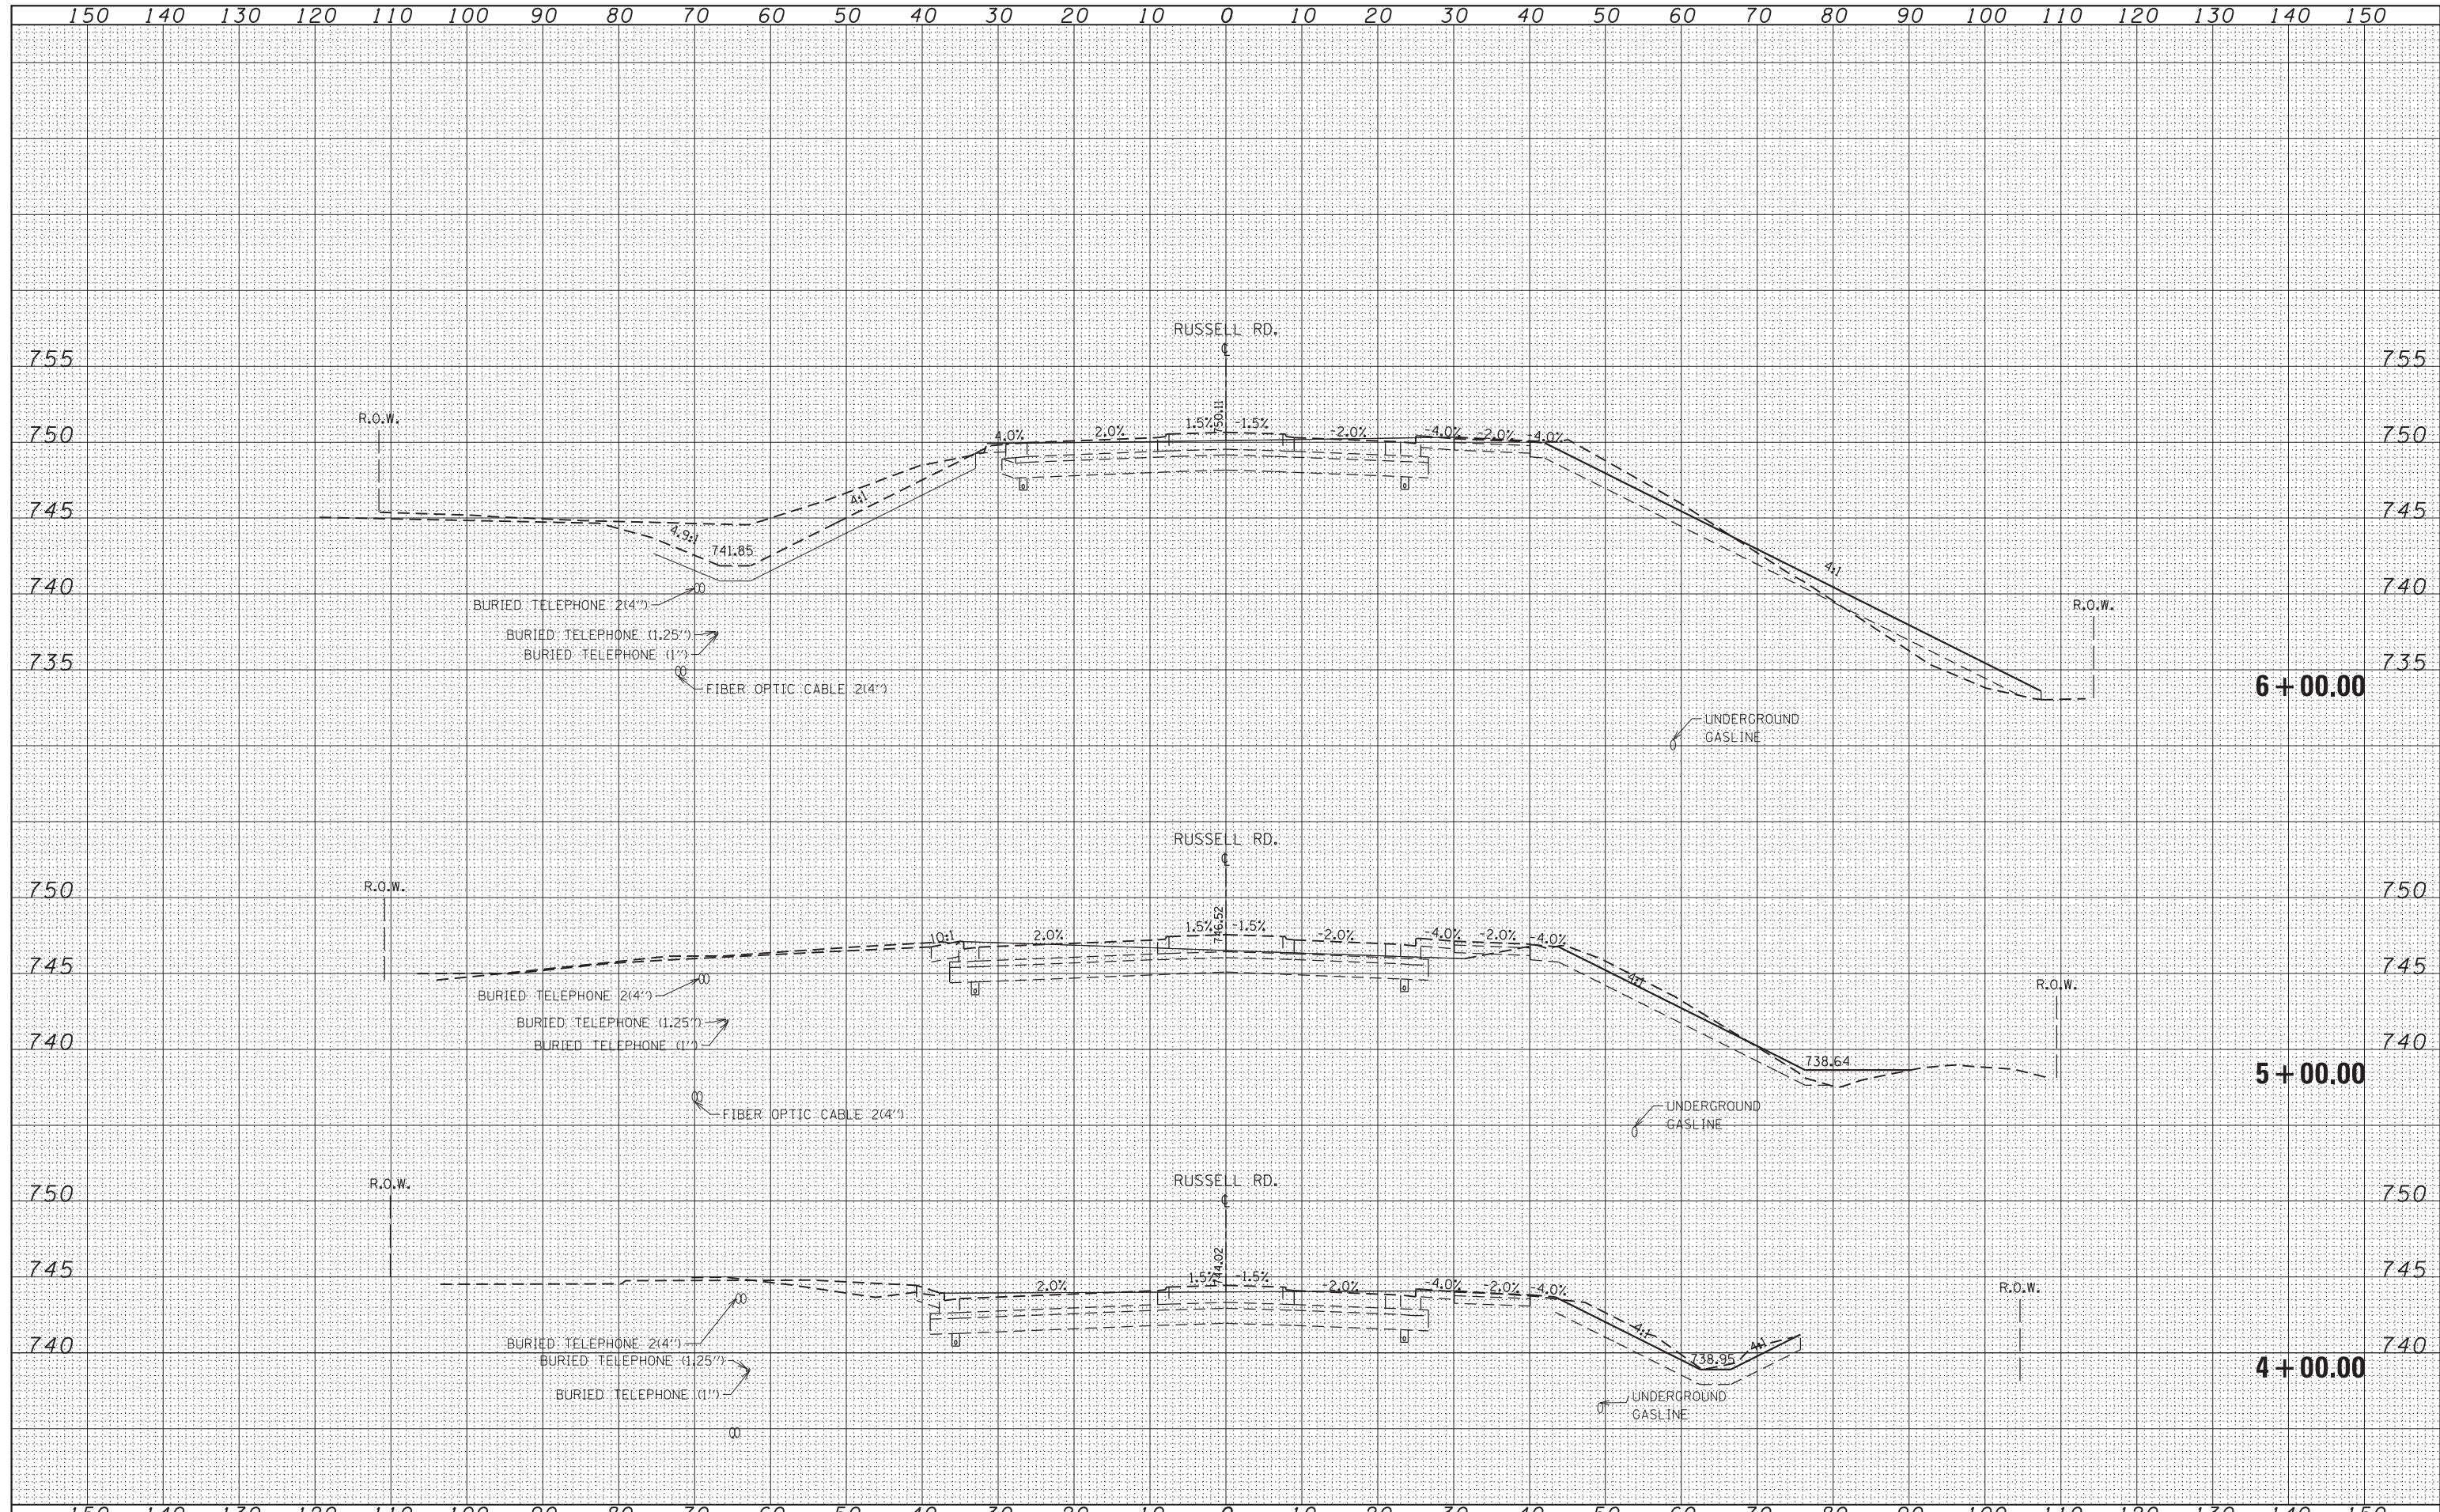

FILE NAME =	USER NAME = MaldonadoHM	DESIGNED -	REVISED -	STATE OF ILLINOIS DEPARTMENT OF TRANSPORTATION	CROSS SECTIONS I-94 AT RUSSELL RD.		F.A.I. R.T.E. = 94	SECTION = 49-1-A	COUNTY = LAKE	TOTAL SHEETS = 16	SHEET NO. = 11	
Default	cs:\pw_work\pwwork\maldonadohm\0350654\0101911\sh-t-xssht-Russell.emb.dgn	DRAWN -	REVISED -		SCALE:	SHEET	OF	SHEETS	STA. 4+00.00	TO STA. 6+00.00	CONTRACT NO. 60X05	
	PLOT SCALE = 20.0000' / in.	CHECKED -	REVISED -								ILLINOIS FED. AID PROJECT	
	PLOT DATE = 8/7/2013	DATE -	REVISED -									