


DATE	
BY	
SURVEYED	
PLOTTED	
TEMPLATE	
AREAS	
CHECKED	
FINAL SURVEY	
NOTE BOOK	
NO.	

DATE	
BY	
SURVEYED	
PLOTTED	
TEMPLATE	
AREAS	
CHECKED	
ORIGINAL SURVEY	
NOTE BOOK	
NO.	

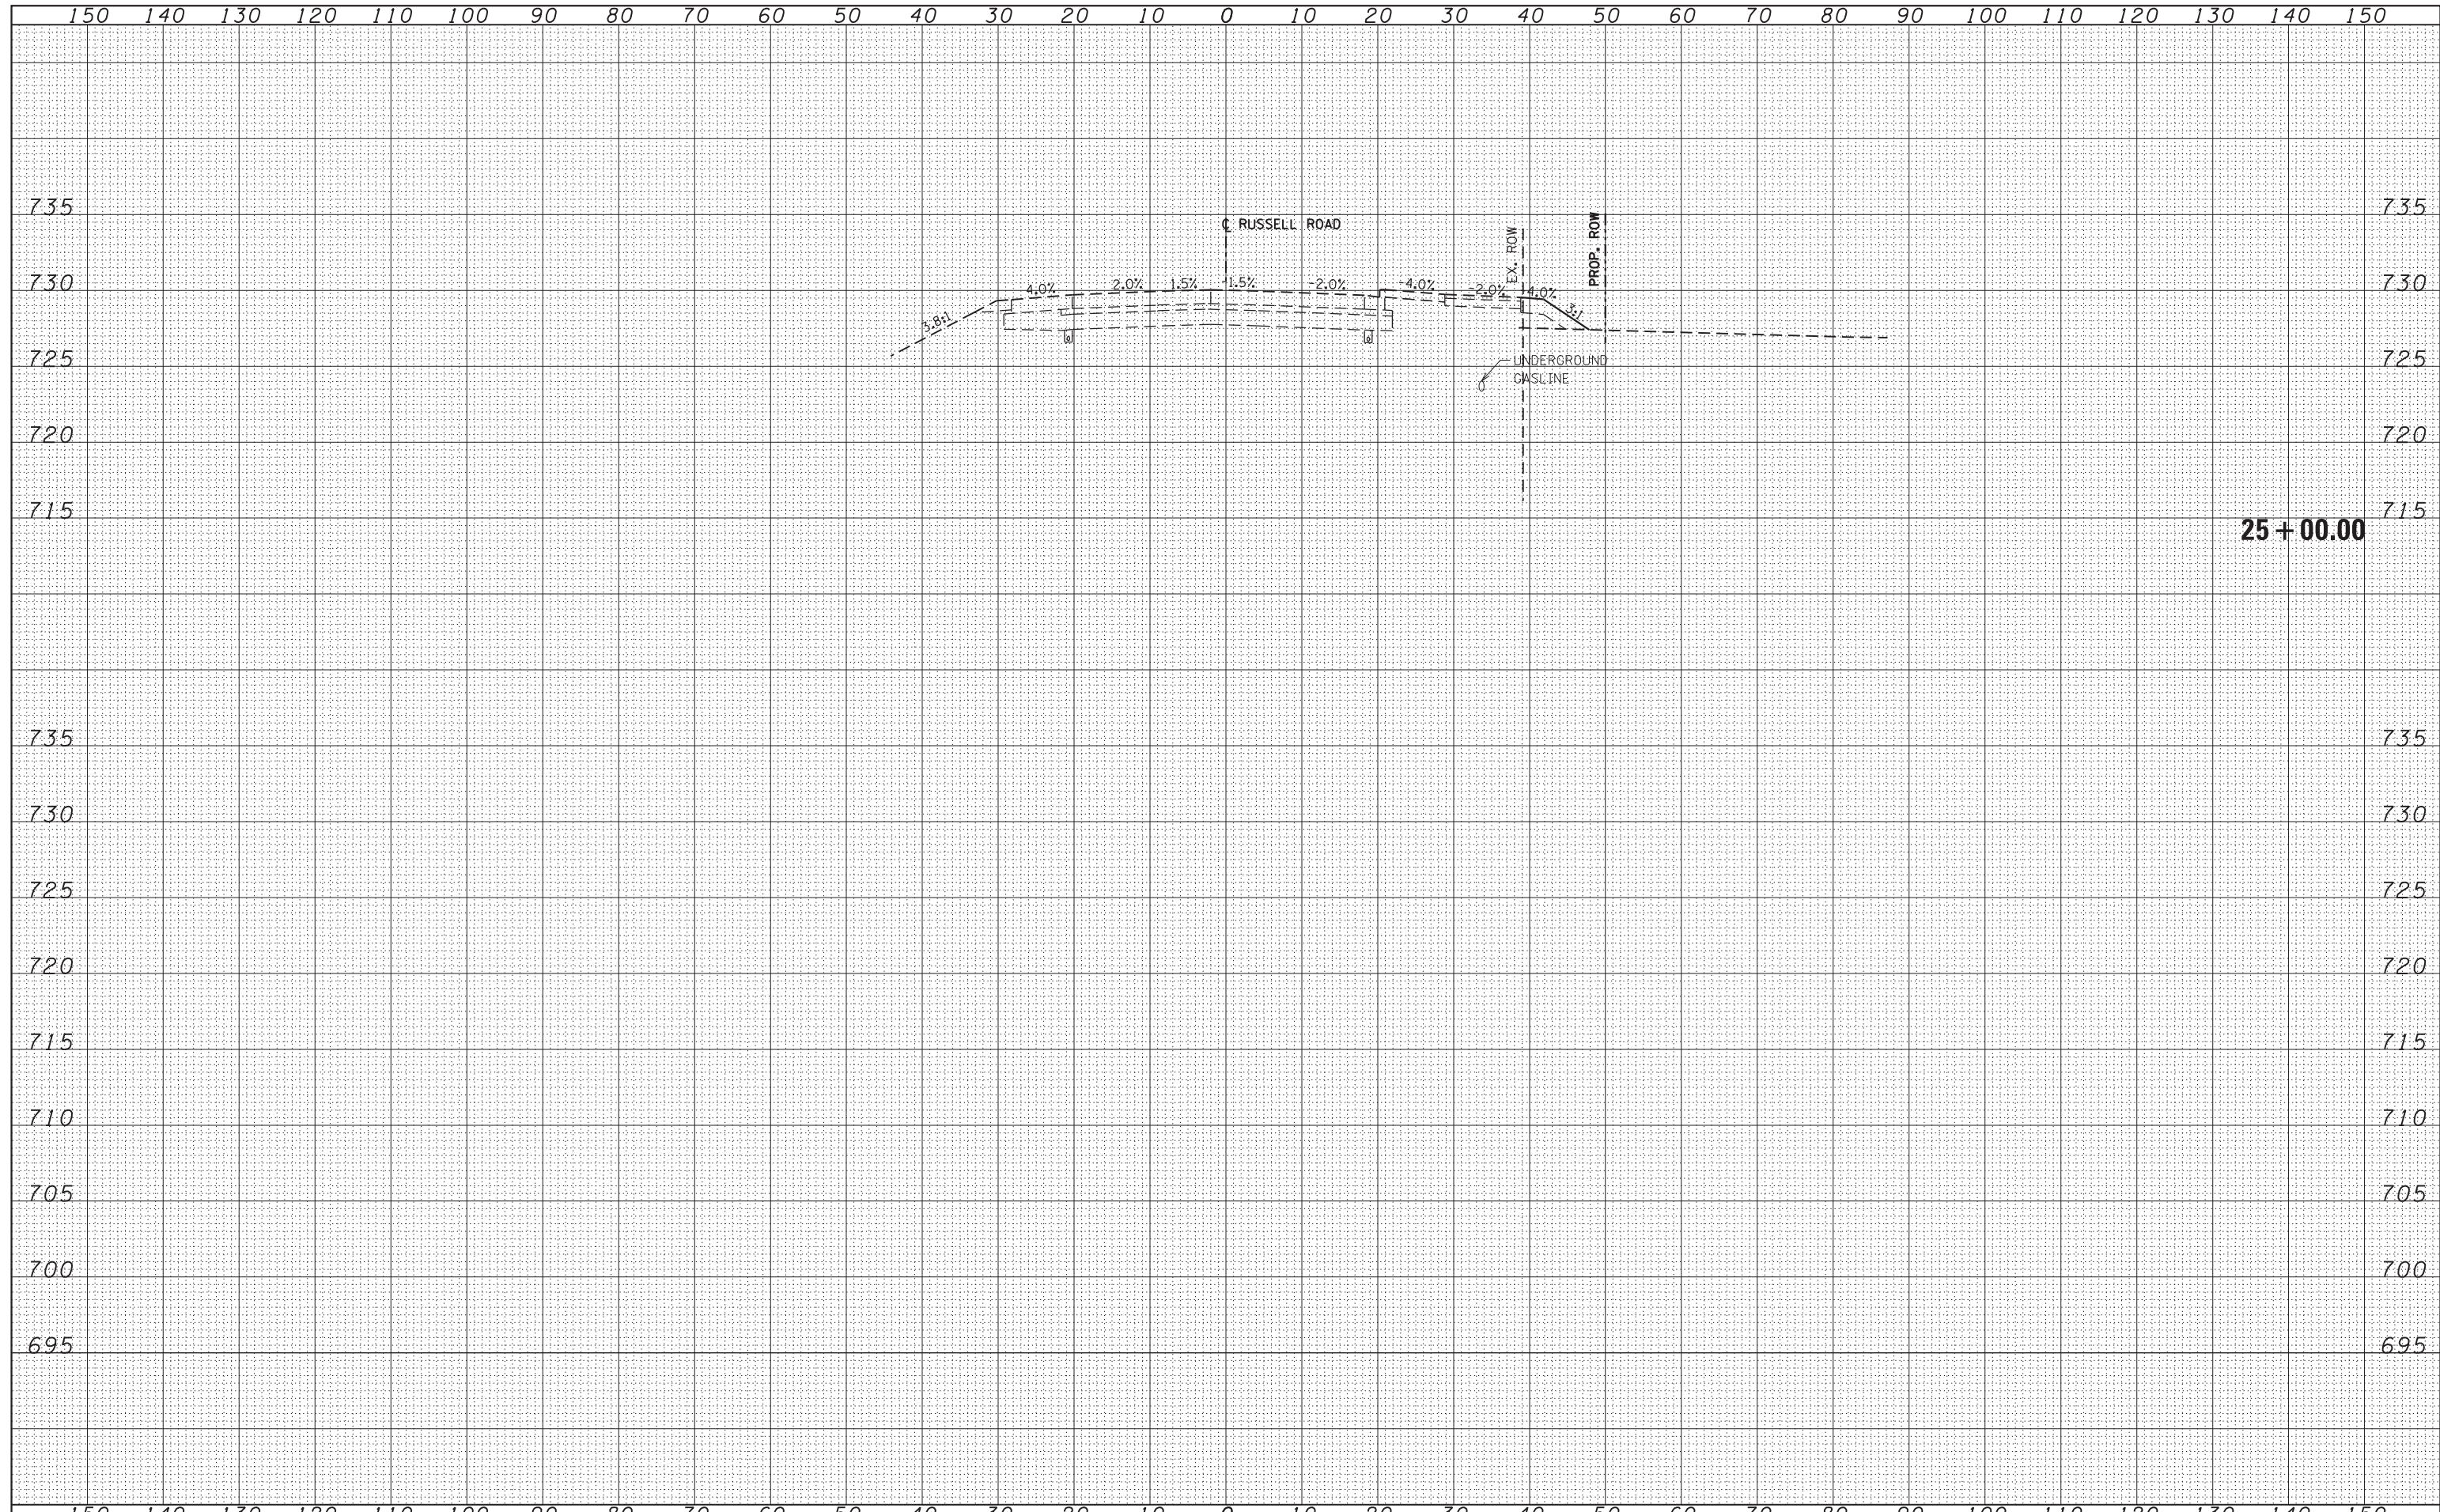

FILE NAME =	USER NAME = MaldonadoHM	DESIGNED -	REVISED -	<p align="center">STATE OF ILLINOIS DEPARTMENT OF TRANSPORTATION</p> <p align="center">CROSS SECTIONS I-94 AT RUSSELL RD.</p>	F.A.I. RTÉ.	SECTION	COUNTY	TOTAL SHEETS	SHEET NO.
es:\pw_work\pwidot\maldonadom\0350654\0101911	shht-xssht-Russell.dgn	DRAWN -	REVISED -		94	49-1-A	LAKE	16	13
Default	PLOT SCALE = 20.0000' / in.	CHECKED -	REVISED -		CONTRACT NO. 60X05				
	PLOT DATE = 7/17/2013	DATE -	REVISED -		SCALE:	SHEET	OF	SHEETS	STA. 24+17.05

ILLINOIS FED. AID PROJECT