


PLAN
Scale: 1" = 50'

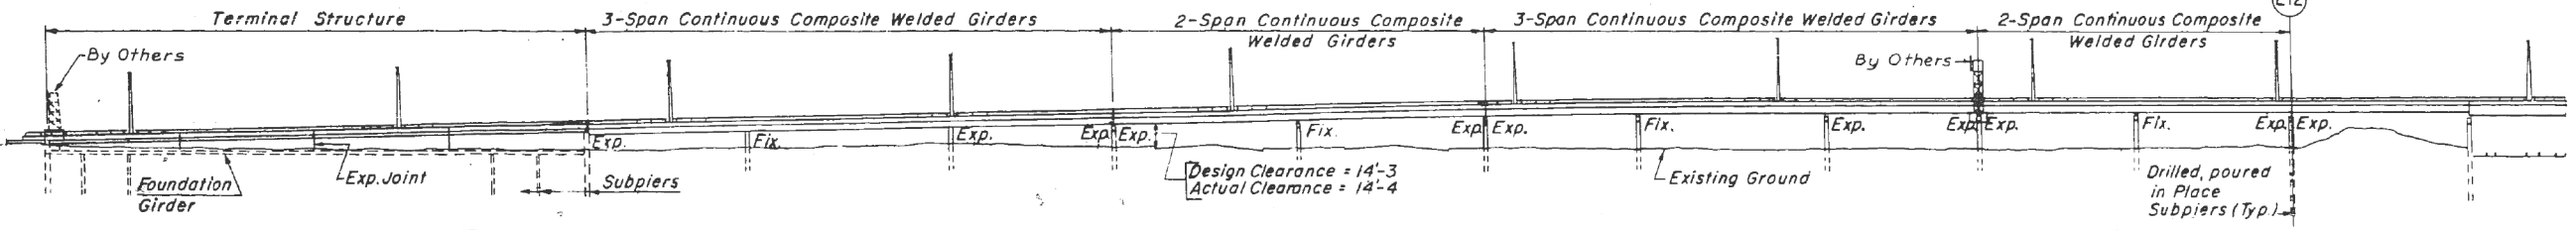

ELEVATION
Scale: 1" = 50'

NOTE: For Dimensions see Typical Section A-A

FOR INFORMATION ONLY

FILE NAME =	USER NAME = foster jr	DESIGNED -	REVISED -	STATE OF ILLINOIS DEPARTMENT OF TRANSPORTATION	BRIDGE PLAN			F.A.I. RTE.	SECTION	COUNTY	TOTAL SHEETS	SHEET NO.			
Default	et:\pw\work\pwidot\fostr jr\d0351547\0142513-Design.dgn	DRAWN -	REVISED -		SCALE:	SHEET	OF	SHEETS	STA.	TO STA.	55	2013-0481	COOK	8	5
	PLOT SCALE = 100.0000' / in.	CHECKED -	REVISED -		CONTRACT NO. 60X06										
	PLOT DATE = 7/12/2013	DATE -	REVISED -		ILLINOIS FED. AID PROJECT										