



STA 527+60.84 TO STA 530+66.76

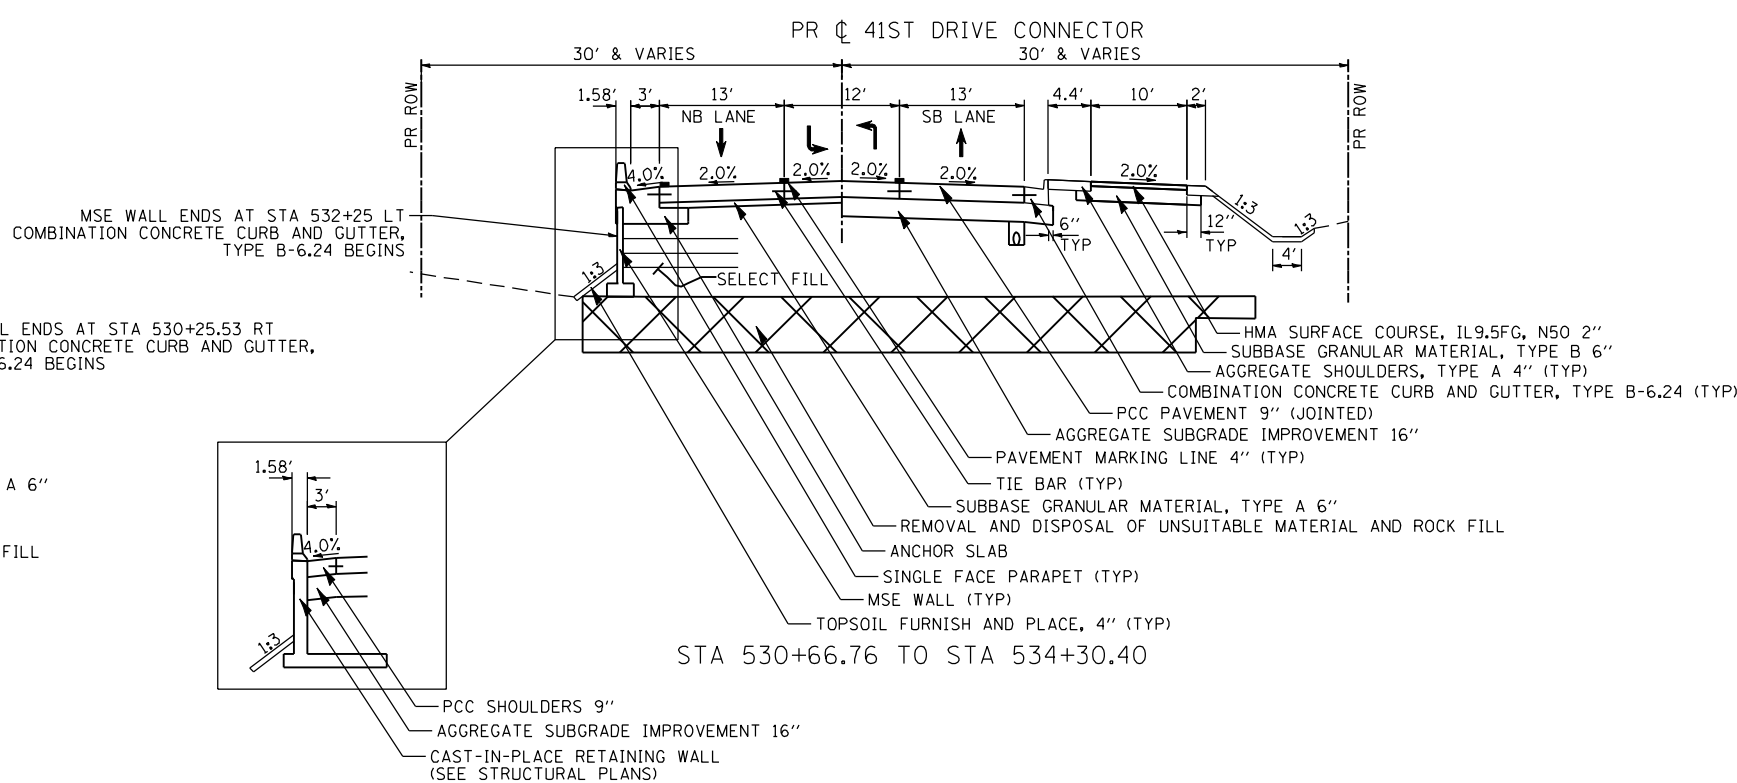


STA 530+66.76 TO STA 534+30.40

STA 530+02.37 TO STA 531+10.00
SEE CROSS-SECTIONS FOR LIMITS OF SELECT FILL

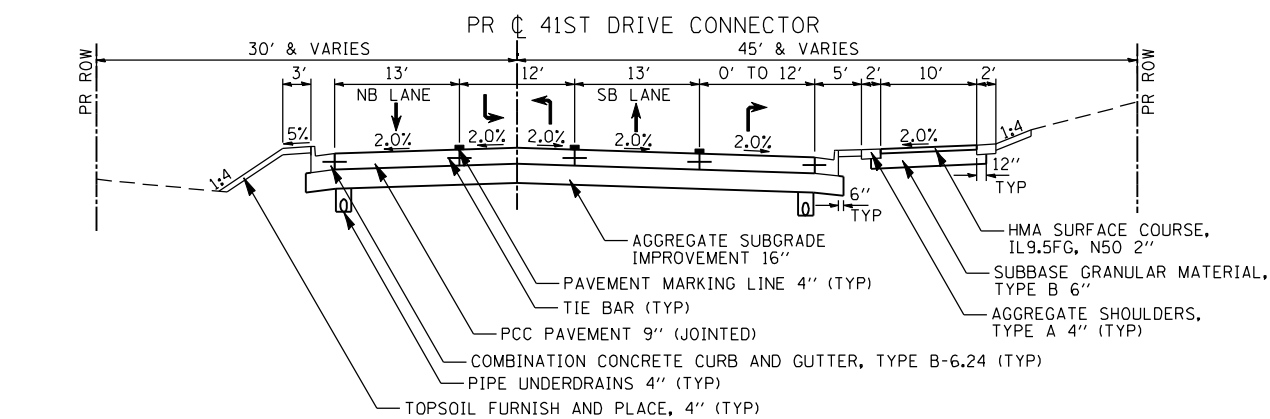

STA 534+30.40 TO STA 538+00.00

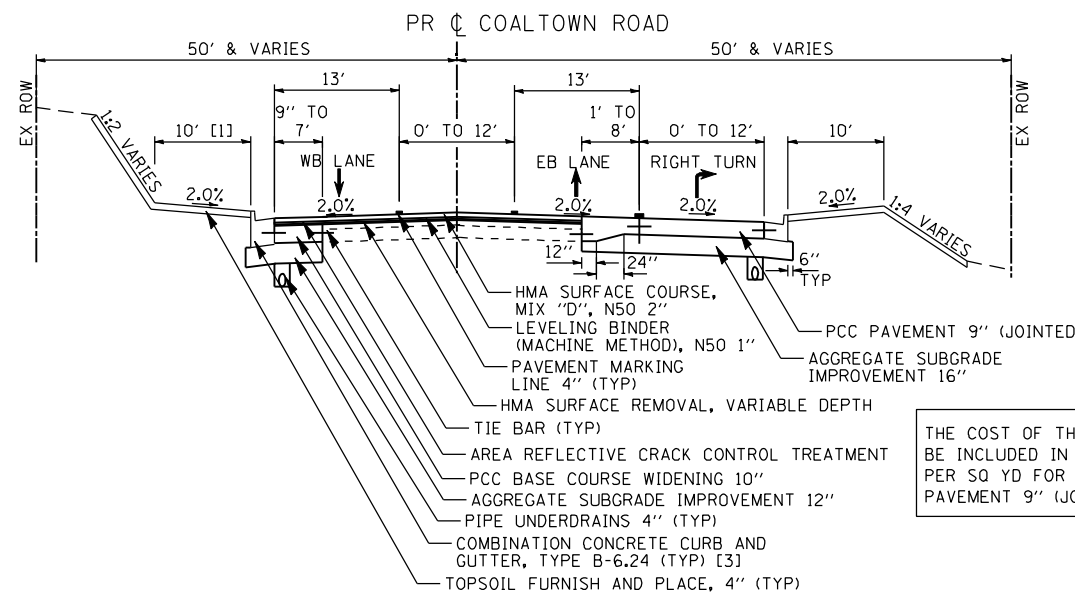

STA 10+00.00 TO STA 16+50.00

THE COST OF THE THICKENED PAVEMENT SHALL BE INCLUDED IN THE CONTRACT UNIT PRICE PER SQ YD FOR PORTLAND CEMENT CONCRETE PAVEMENT 9" (JOINTED)

- [1] 8' SHELF FROM STA 12+50 TO STA 18+25
 - [2] 3' SHELF FROM STA 25+50 TO STA 25+79.11
 - [3] CURB AND GUTTER SHALL BE MONOLITHIC WITH THE PCC BASE COURSE WIDENING FROM STA 10+00 LT TO STA 11+34 LT
- CURB AND GUTTER SHALL BE MONOLITHIC WITH THE PCC CONCRETE PAVEMENT FROM STA 10+00 RT TO STA 11+09 RT

NOTE: SEE STRUCTURAL PLANS FOR MSE WALLS, ANCHOR SLABS AND SINGLE FACE PARAPET DETAILS. MSE LEVELING PAD SHALL BEAR ON THE ROCK FILL (OR EMBANKMENT AS SHOWN ON CROSS SECTIONS). SEE SPECIAL PROVISIONS FOR ROCK FILL.

FILE NAME: N:\PROJECTS\0803303\08\CONTRACT_1\Design\Typical_Sections\0264884-shr-typical.dgn