


COST OF THE VARIABLE WIDTH FLAG AT THE BEGINNING OF THE MSE WALL SHALL BE INCLUDED IN THE COST OF COMBINATION CONCRETE CURB AND GUTTER TYPE B-6.24

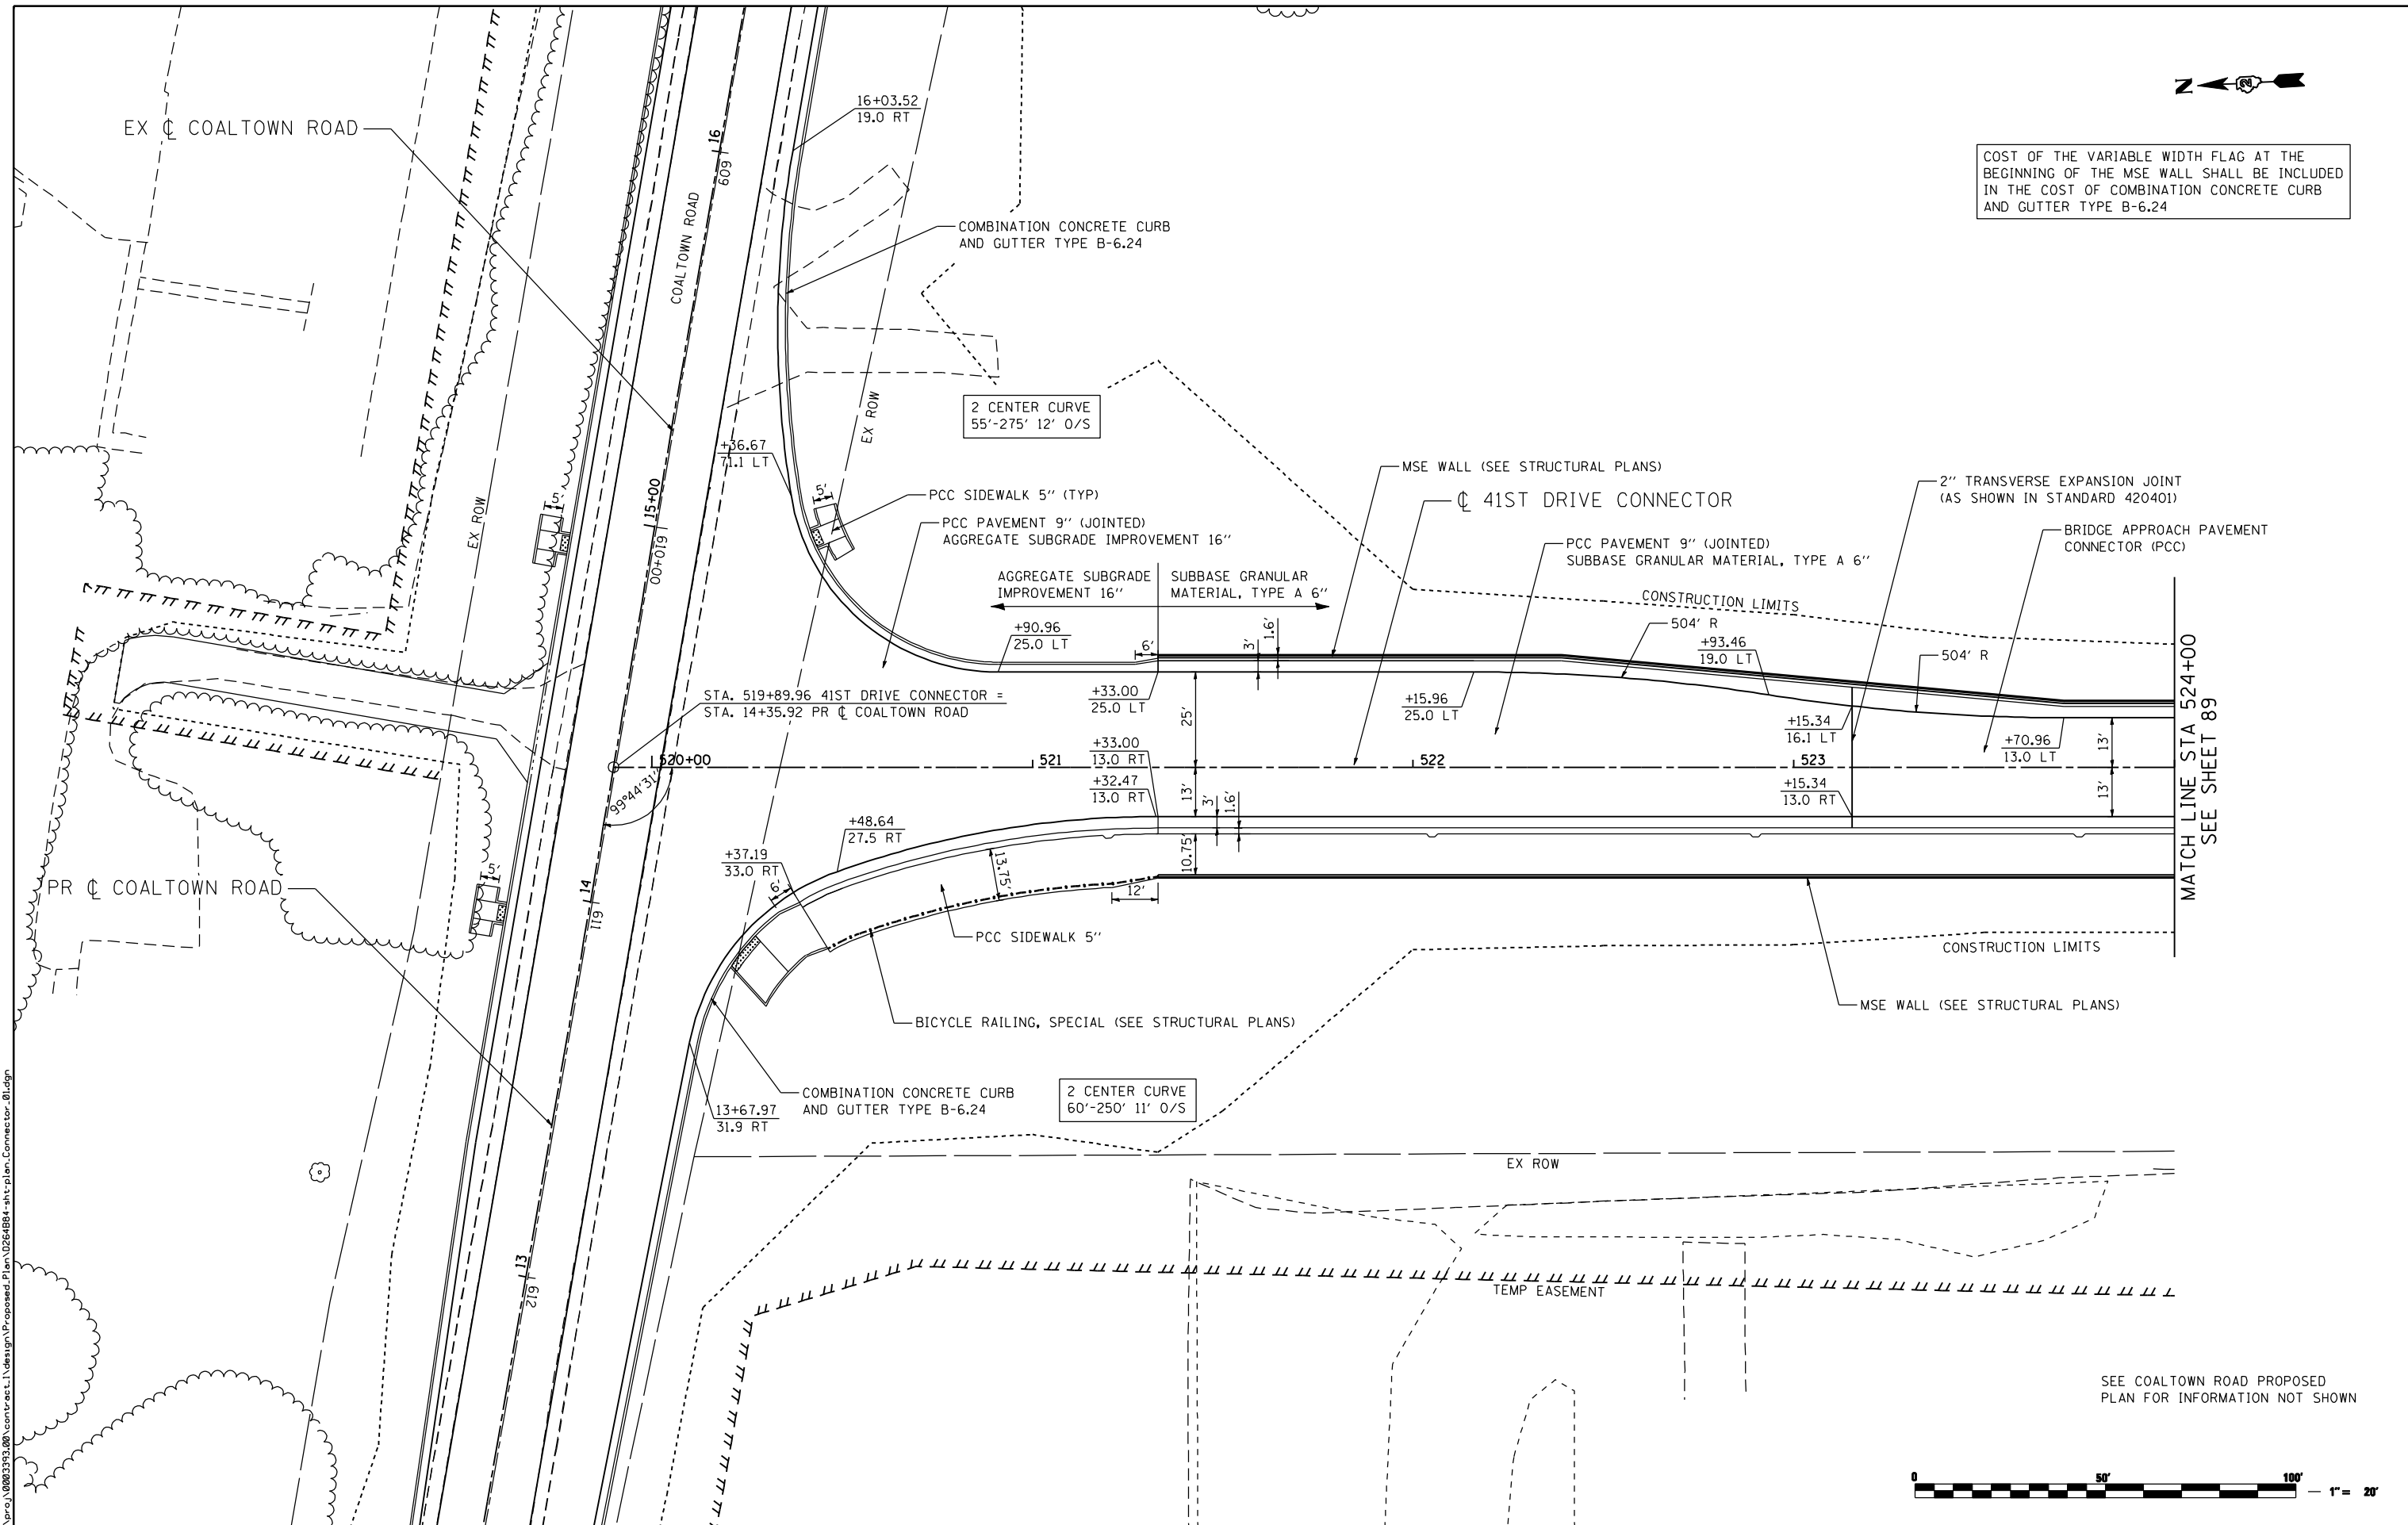

MATCH LINE STA 524+00  
SEE SHEET 89

SEE COALTOWN ROAD PROPOSED PLAN FOR INFORMATION NOT SHOWN



FILE NAME: c:\projects\08031308\contract\1\design\proposed\plan\026484-sh1-plan-connector.blgn

**Ciorba Group, Inc.**  
CONSULTING ENGINEERS  
6507 North Cumberland Avenue, Suite 402  
Chicago, Illinois 60656  
Tel. 773.776.4009 Fax 773.776.4014

USER NAME = espino	DESIGNED -	REVISED -
	DRAWN -	REVISED -
PLOT SCALE = 48.0000" / IN.	CHECKED -	REVISED -
PLOT DATE = 3/11/2013	DATE = 3/11/2013	REVISED -

**STATE OF ILLINOIS  
DEPARTMENT OF TRANSPORTATION**

**41ST DRIVE CONNECTOR  
PROPOSED PLAN**

SCALE: SHEET NO. OF SHEETS STA. TO STA.

F.A.P. RTE.	SECTION	COUNTY	TOTAL SHEETS	SHEET NO.
595	(142-1)R & 142-1)B	ROCK ISLAND	507	88
CONTRACT NO. 64B84				
ILLINOIS FED. AID PROJECT				