


MATCH LINE STA 19+25
SEE SHEET 94

MATCH LINE STA 24+75
SEE SHEET 96

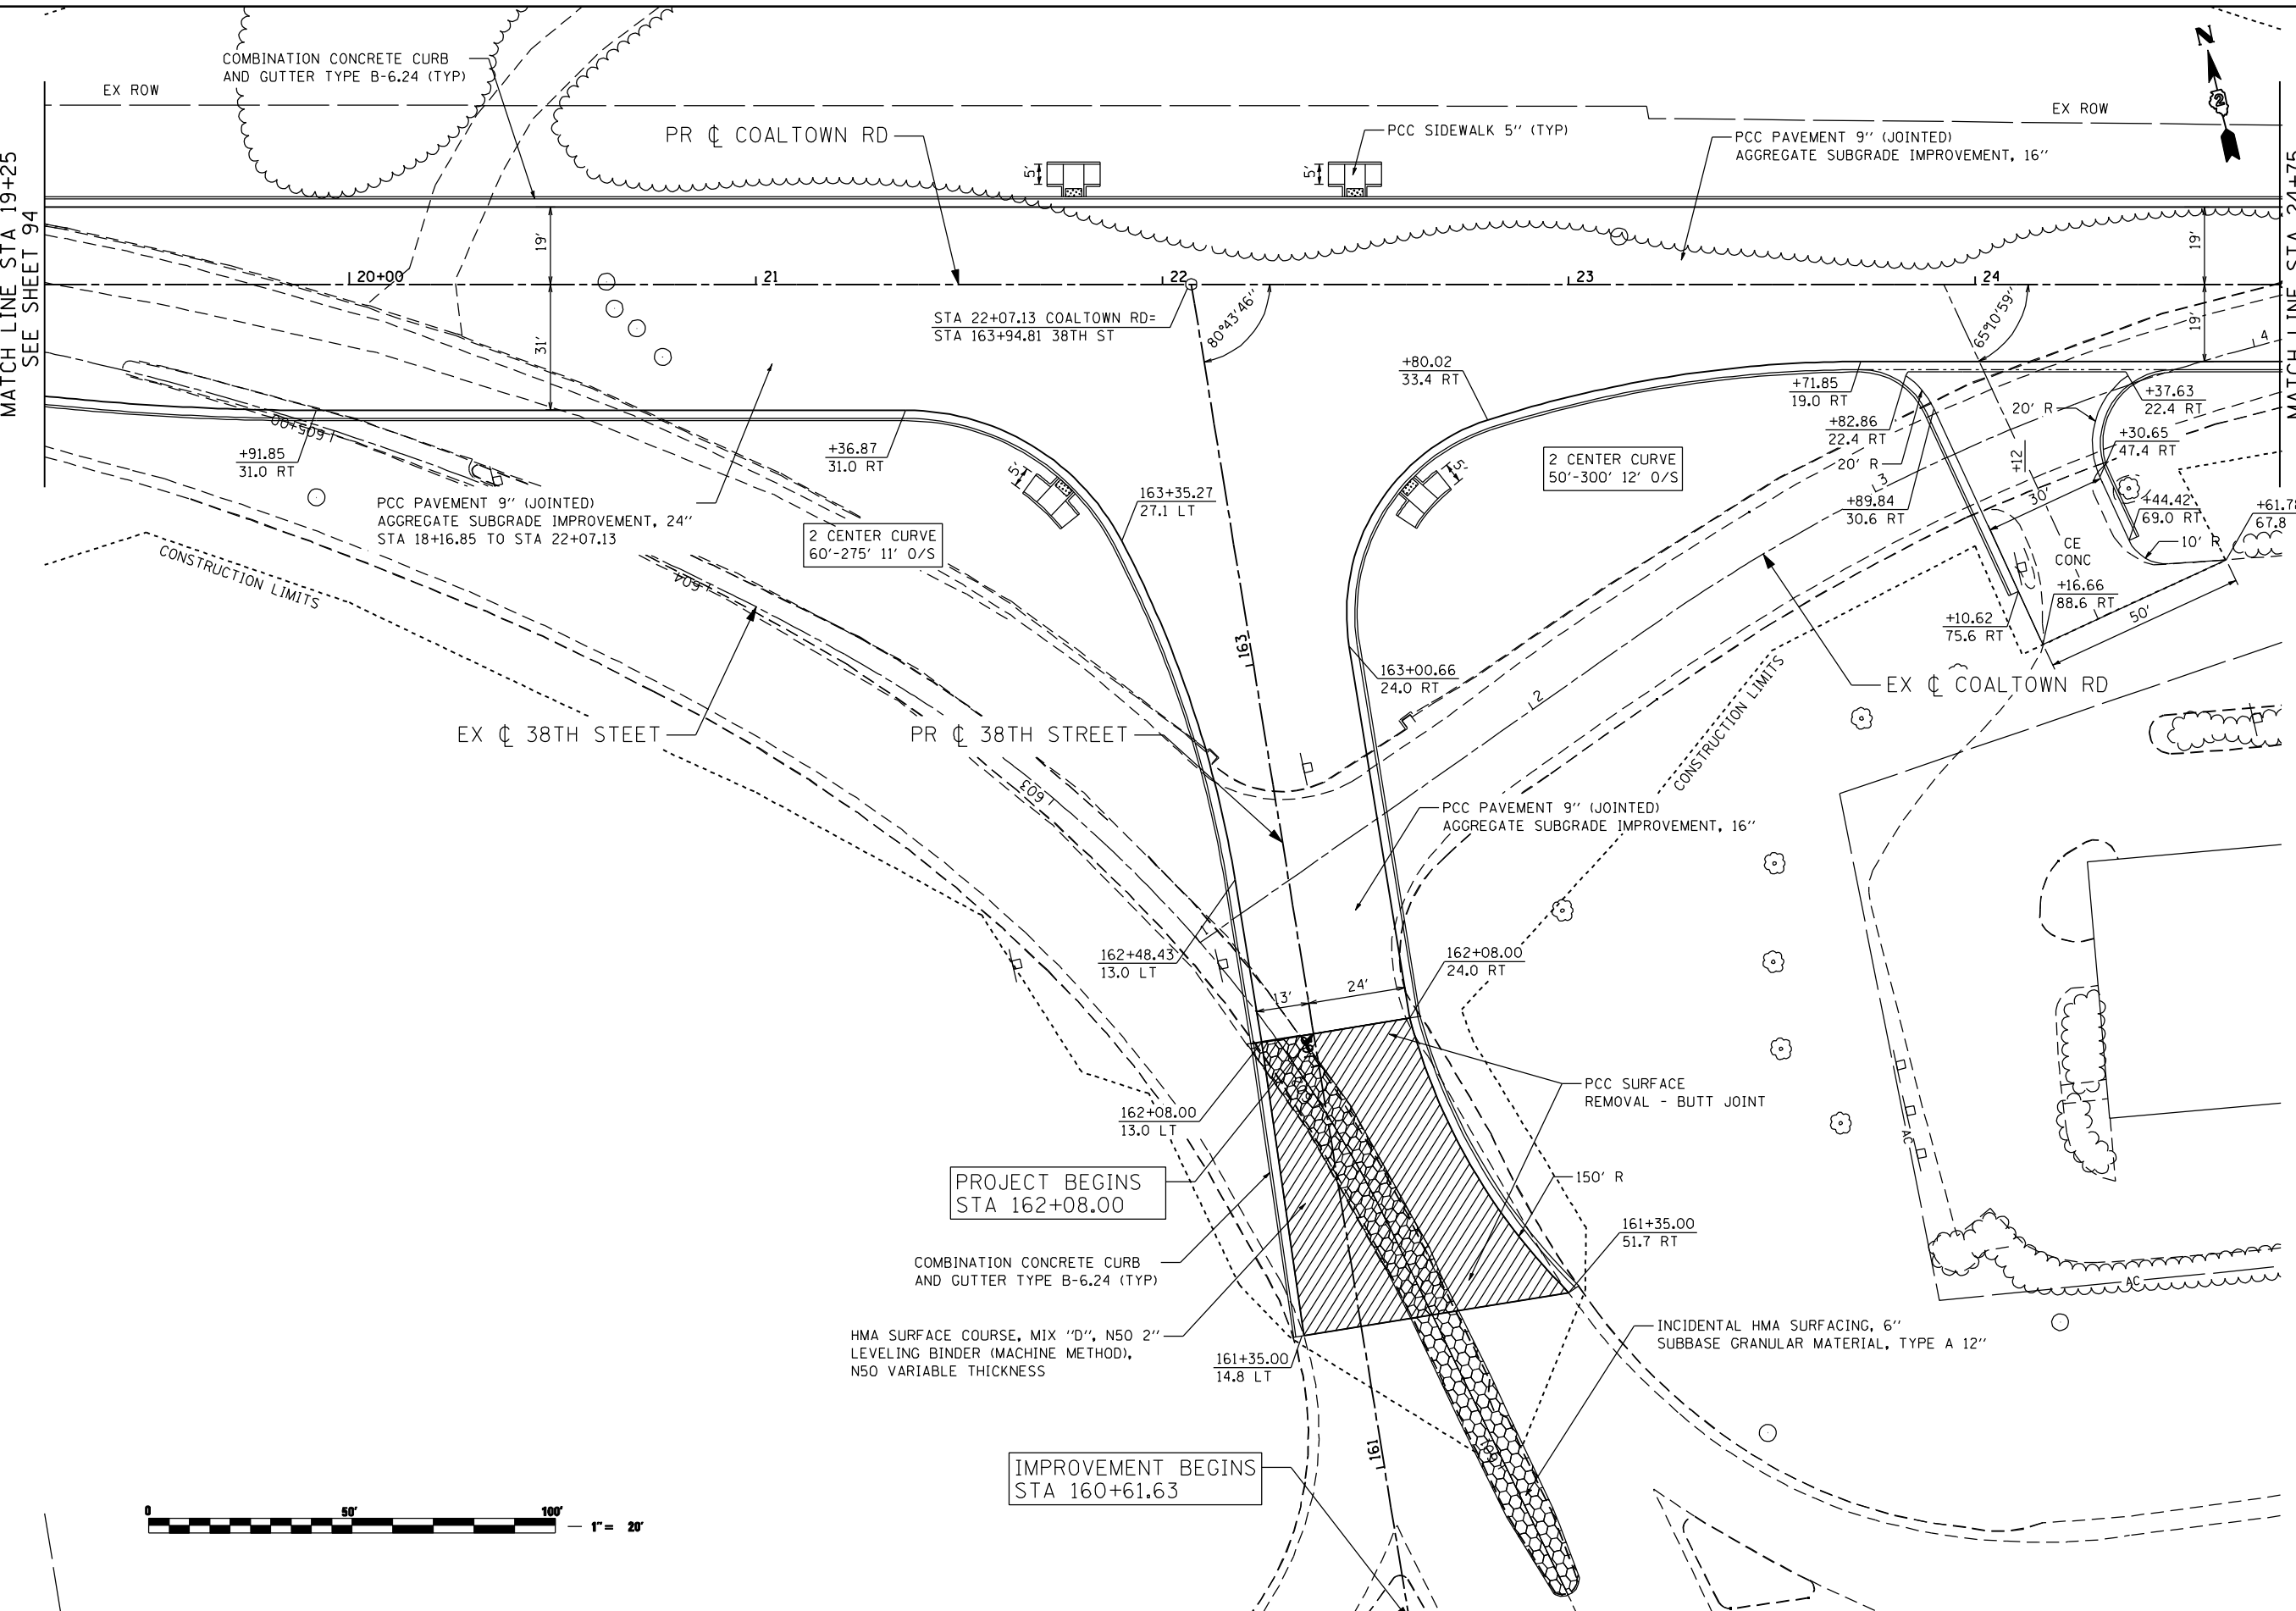

FILE NAME: c:\projects\080319108\contract\1\design\proposed\plan\0264884-ent-plan-CTR_03.dgn

Ciorba Group, Inc.
CONSULTING ENGINEERS
5507 North Cumberland Avenue, Suite 402
Chicago, Illinois 60656
Tel. 773.776.4009 Fax 773.776.4014

USER NAME = espino	DESIGNED -	REVISED -
PLOT SCALE = 48.0000" / IN.	DRAWN -	REVISED -
PLOT DATE = 3/11/2013	CHECKED -	REVISED -
	DATE = 3/11/2013	REVISED -

STATE OF ILLINOIS
DEPARTMENT OF TRANSPORTATION

**COALTOWN ROAD
PROPOSED PLAN**

SCALE: SHEET NO. OF SHEETS STA. TO STA.

F.A.P. RTE. 595	SECTION (142-1JR & 142-1HB)	COUNTY ROCK ISLAND	TOTAL SHEETS 507	SHEET NO. 95
CONTRACT NO. 64B84				
ILLINOIS FED. AID PROJECT				