 
 

 
 


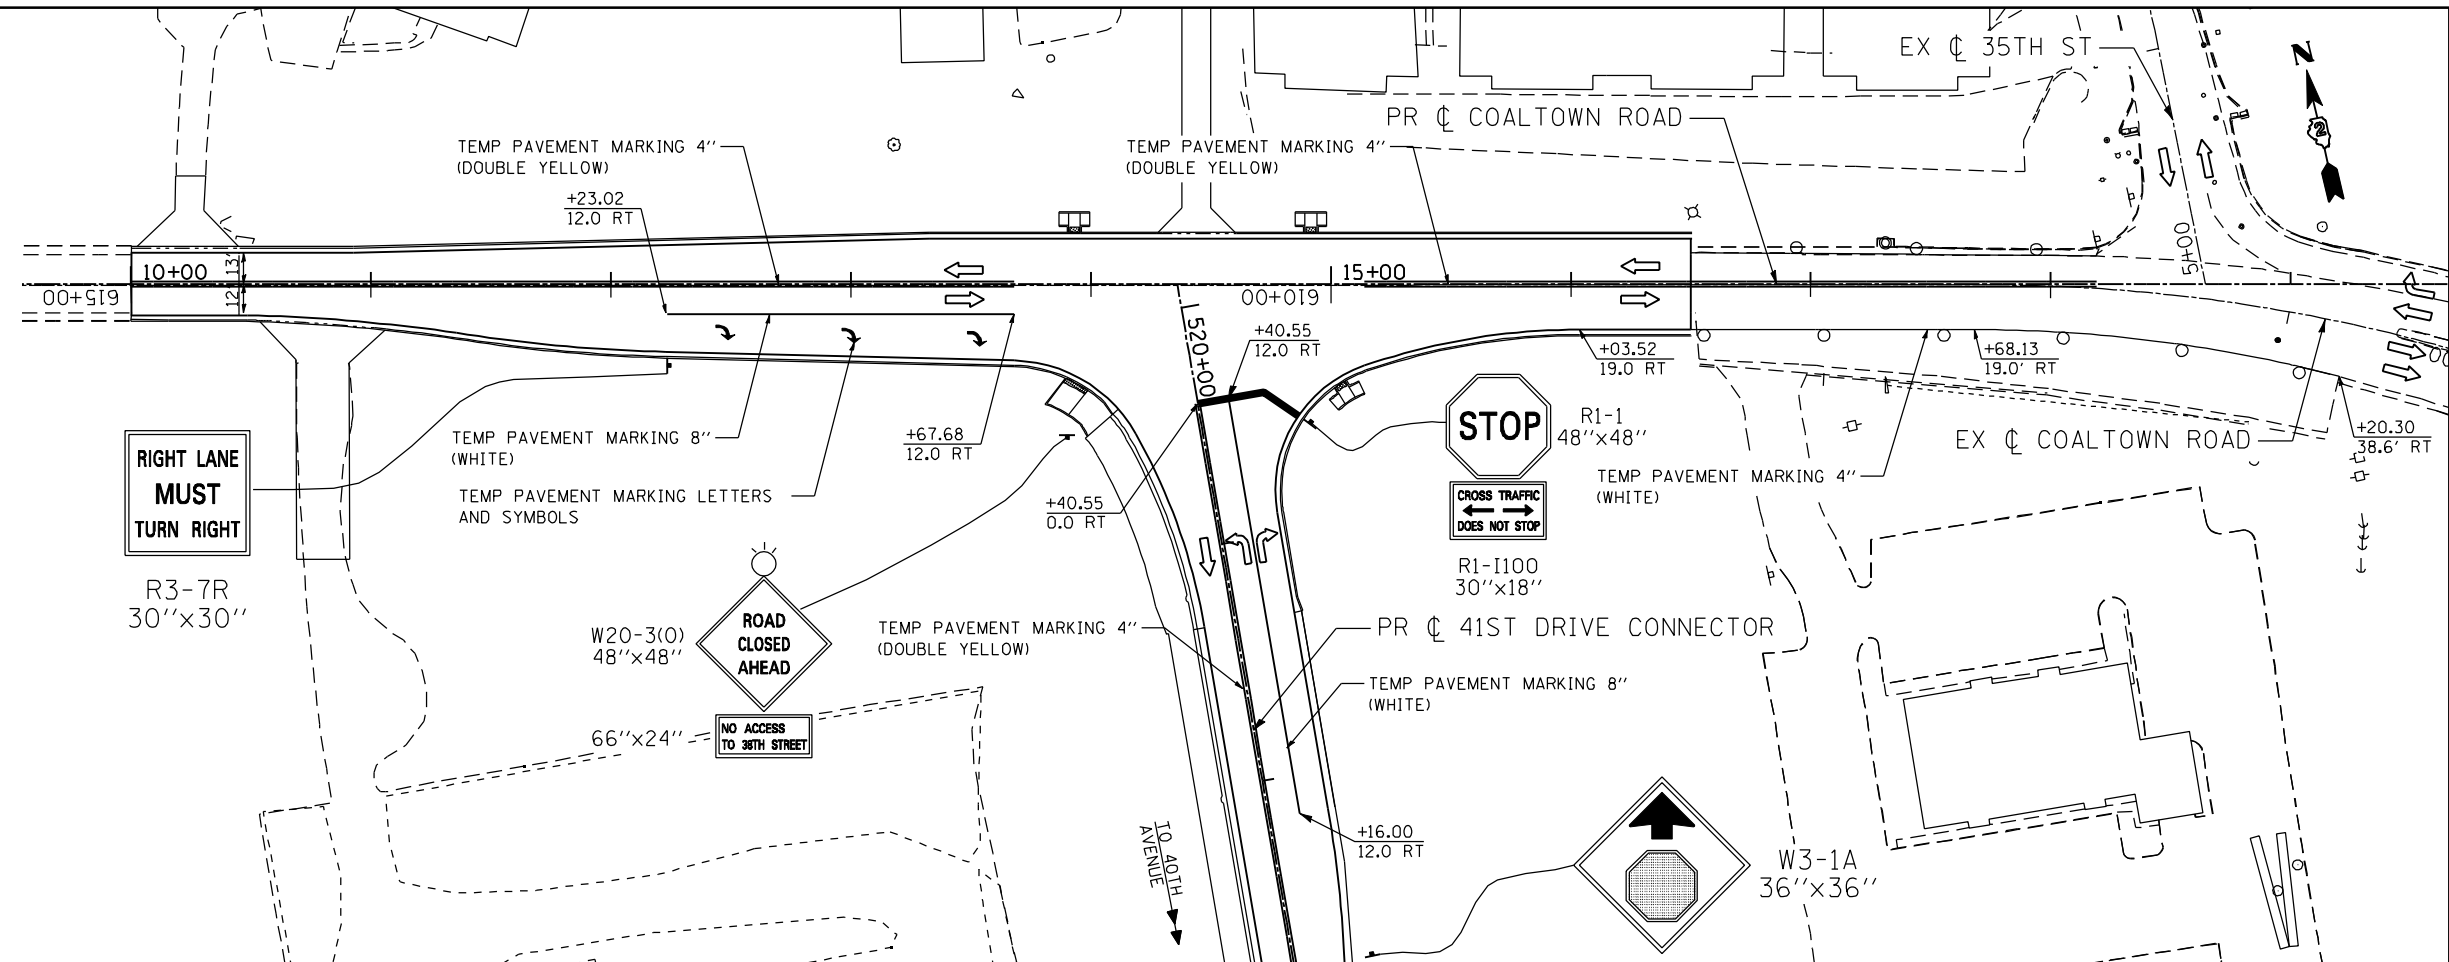


MAINTENANCE OF TRAFFIC LEGEND

-  WORK ZONE
-  DIRECTION OF TRAVEL
-  DRUM W/ STEADY BURN LIGHT AT 40' SPACING (20' ON LANE TAPER)
-  TEMPORARY CONCRETE BARRIER
-  TEMPORARY PAVEMENT
-  TEMPORARY PAVEMENT MARKING 24" (WHITE) - STOP BAR
-  FLAGGER



FILE NAME: c:\proj\080313\08\contract\1\design\DOT\Sheet Files\0264884-sht-Stage_3B.dgn

Ciorba Group, Inc.
 CONSULTING ENGINEERS
 5507 North Cumberland Avenue, Suite 402
 Chicago, Illinois 60656
 Tel. 773.776.4009 Fax 773.776.4014

| | | |
|-----------------------------|------------------|-----------|
| USER NAME = espino | DESIGNED - | REVISED - |
| | DRAWN - | REVISED - |
| PLOT SCALE = 88.0000" / IN. | CHECKED - | REVISED - |
| PLOT DATE = 3/11/2013 | DATE = 3/11/2013 | REVISED - |

**STATE OF ILLINOIS
 DEPARTMENT OF TRANSPORTATION**

**MAINTENANCE OF TRAFFIC - STAGE 3B
 COALTOWN ROAD / 41ST DRIVE CONNECTOR**

SCALE: 1 : 40 SHEET NO. OF SHEETS STA. TO STA.

| F.A.P. RTE. | SECTION | COUNTY | TOTAL SHEETS | SHEET NO. |
|---------------------------|--------------------|-------------|--------------|-----------|
| 595 | (142-1)R & 142-1HB | ROCK ISLAND | 507 | 136 |
| CONTRACT NO. 64B84 | | | | |
| ILLINOIS FED. AID PROJECT | | | | |