


FILE NAME: c:\proj\0803193\08\contract\1\design\1\Sheet Files\0264884-int-Full_Size_Stage_4.dgn

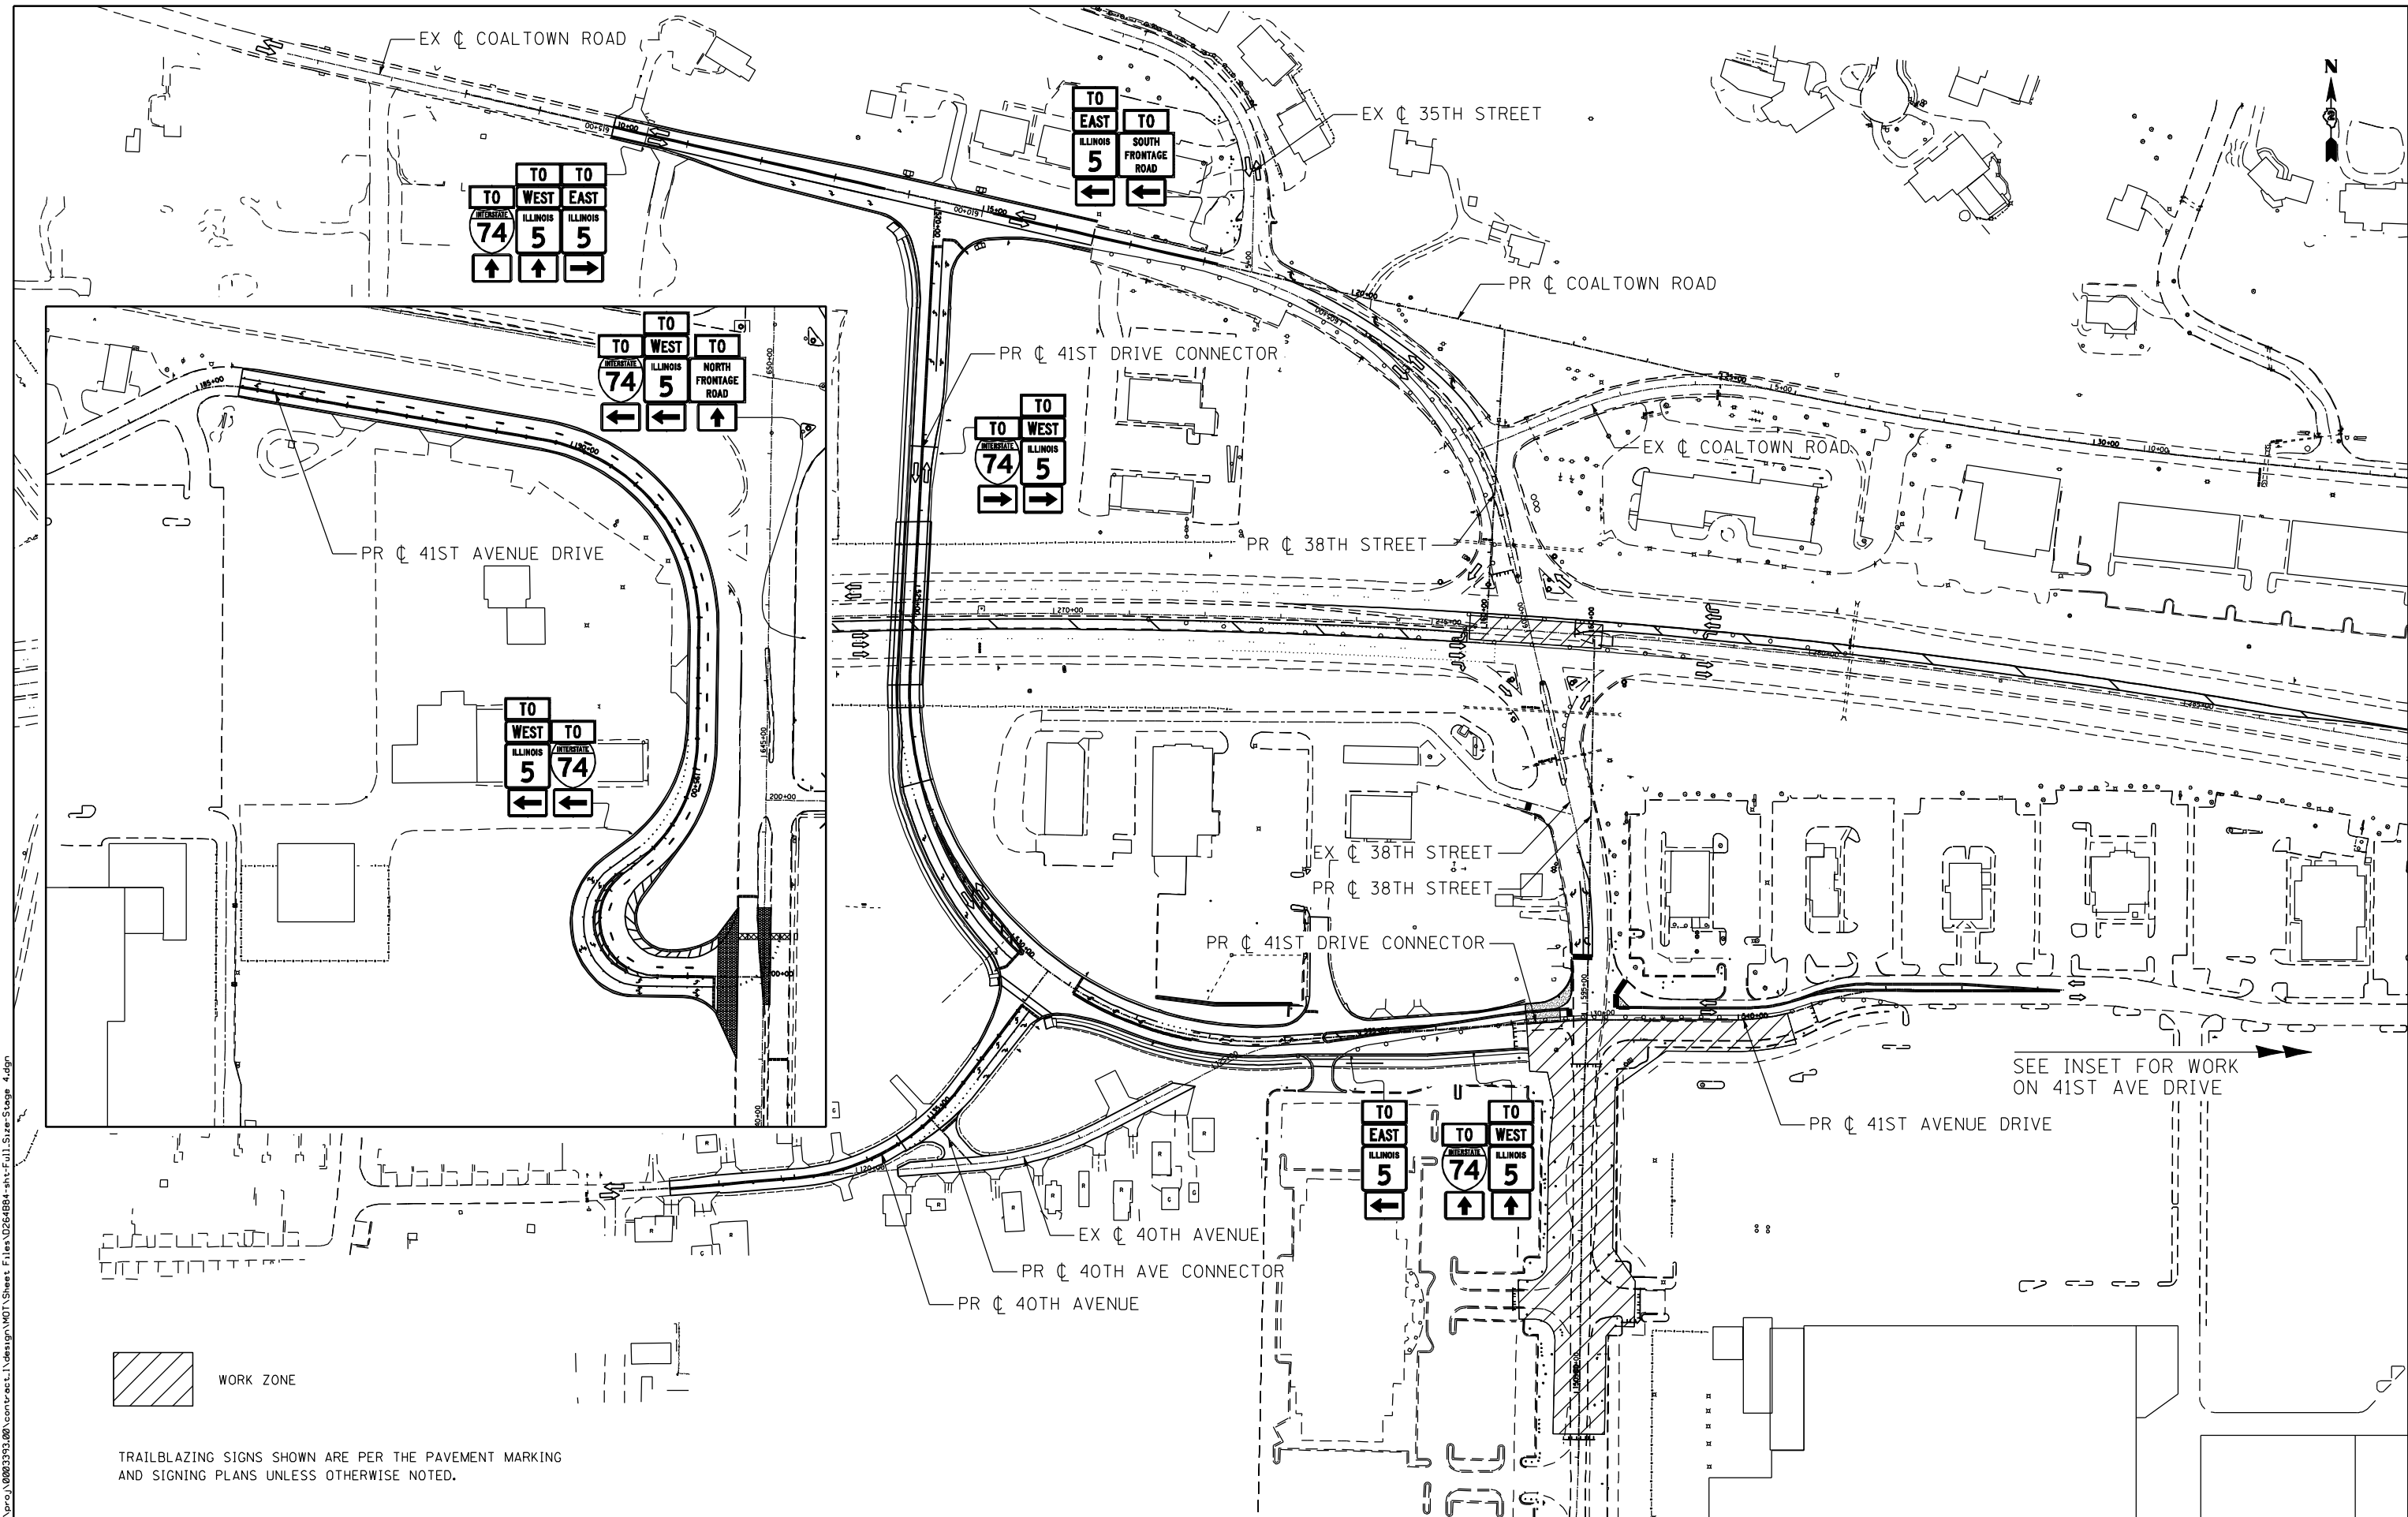

 WORK ZONE

TRAILBLAZING SIGNS SHOWN ARE PER THE PAVEMENT MARKING AND SIGNING PLANS UNLESS OTHERWISE NOTED.

Ciorba Group, Inc.
 CONSULTING ENGINEERS
 6507 North Cumberland Avenue, Suite 402
 Chicago, Illinois 60656
 Tel. 773.776.4009 Fax 773.776.4014

USER NAME = espino	DESIGNED -	REVISED -
PLOT SCALE = 200.0000' / IN.	DRAWN -	REVISED -
PLOT DATE = 3/11/2013	CHECKED -	REVISED -
	DATE = 3/11/2013	REVISED -

**STATE OF ILLINOIS
 DEPARTMENT OF TRANSPORTATION**

**MAINTENANCE OF TRAFFIC - STAGE 4
 OVERVIEW**

SCALE:	SHEET NO.	OF	SHEETS	STA.	TO	STA.
--------	-----------	----	--------	------	----	------

F.A.P. RTE.	SECTION	COUNTY	TOTAL SHEETS	SHEET NO.
595	(142-1)R & 142-1)B	ROCK ISLAND	507	138
CONTRACT NO. 64B84				
ILLINOIS FED. AID PROJECT				