


FILE NAME: c:\proj\0803193\08\contract\1\design\1\Sheet Files\0264884-int-Full-Size-Stage 5.dgn

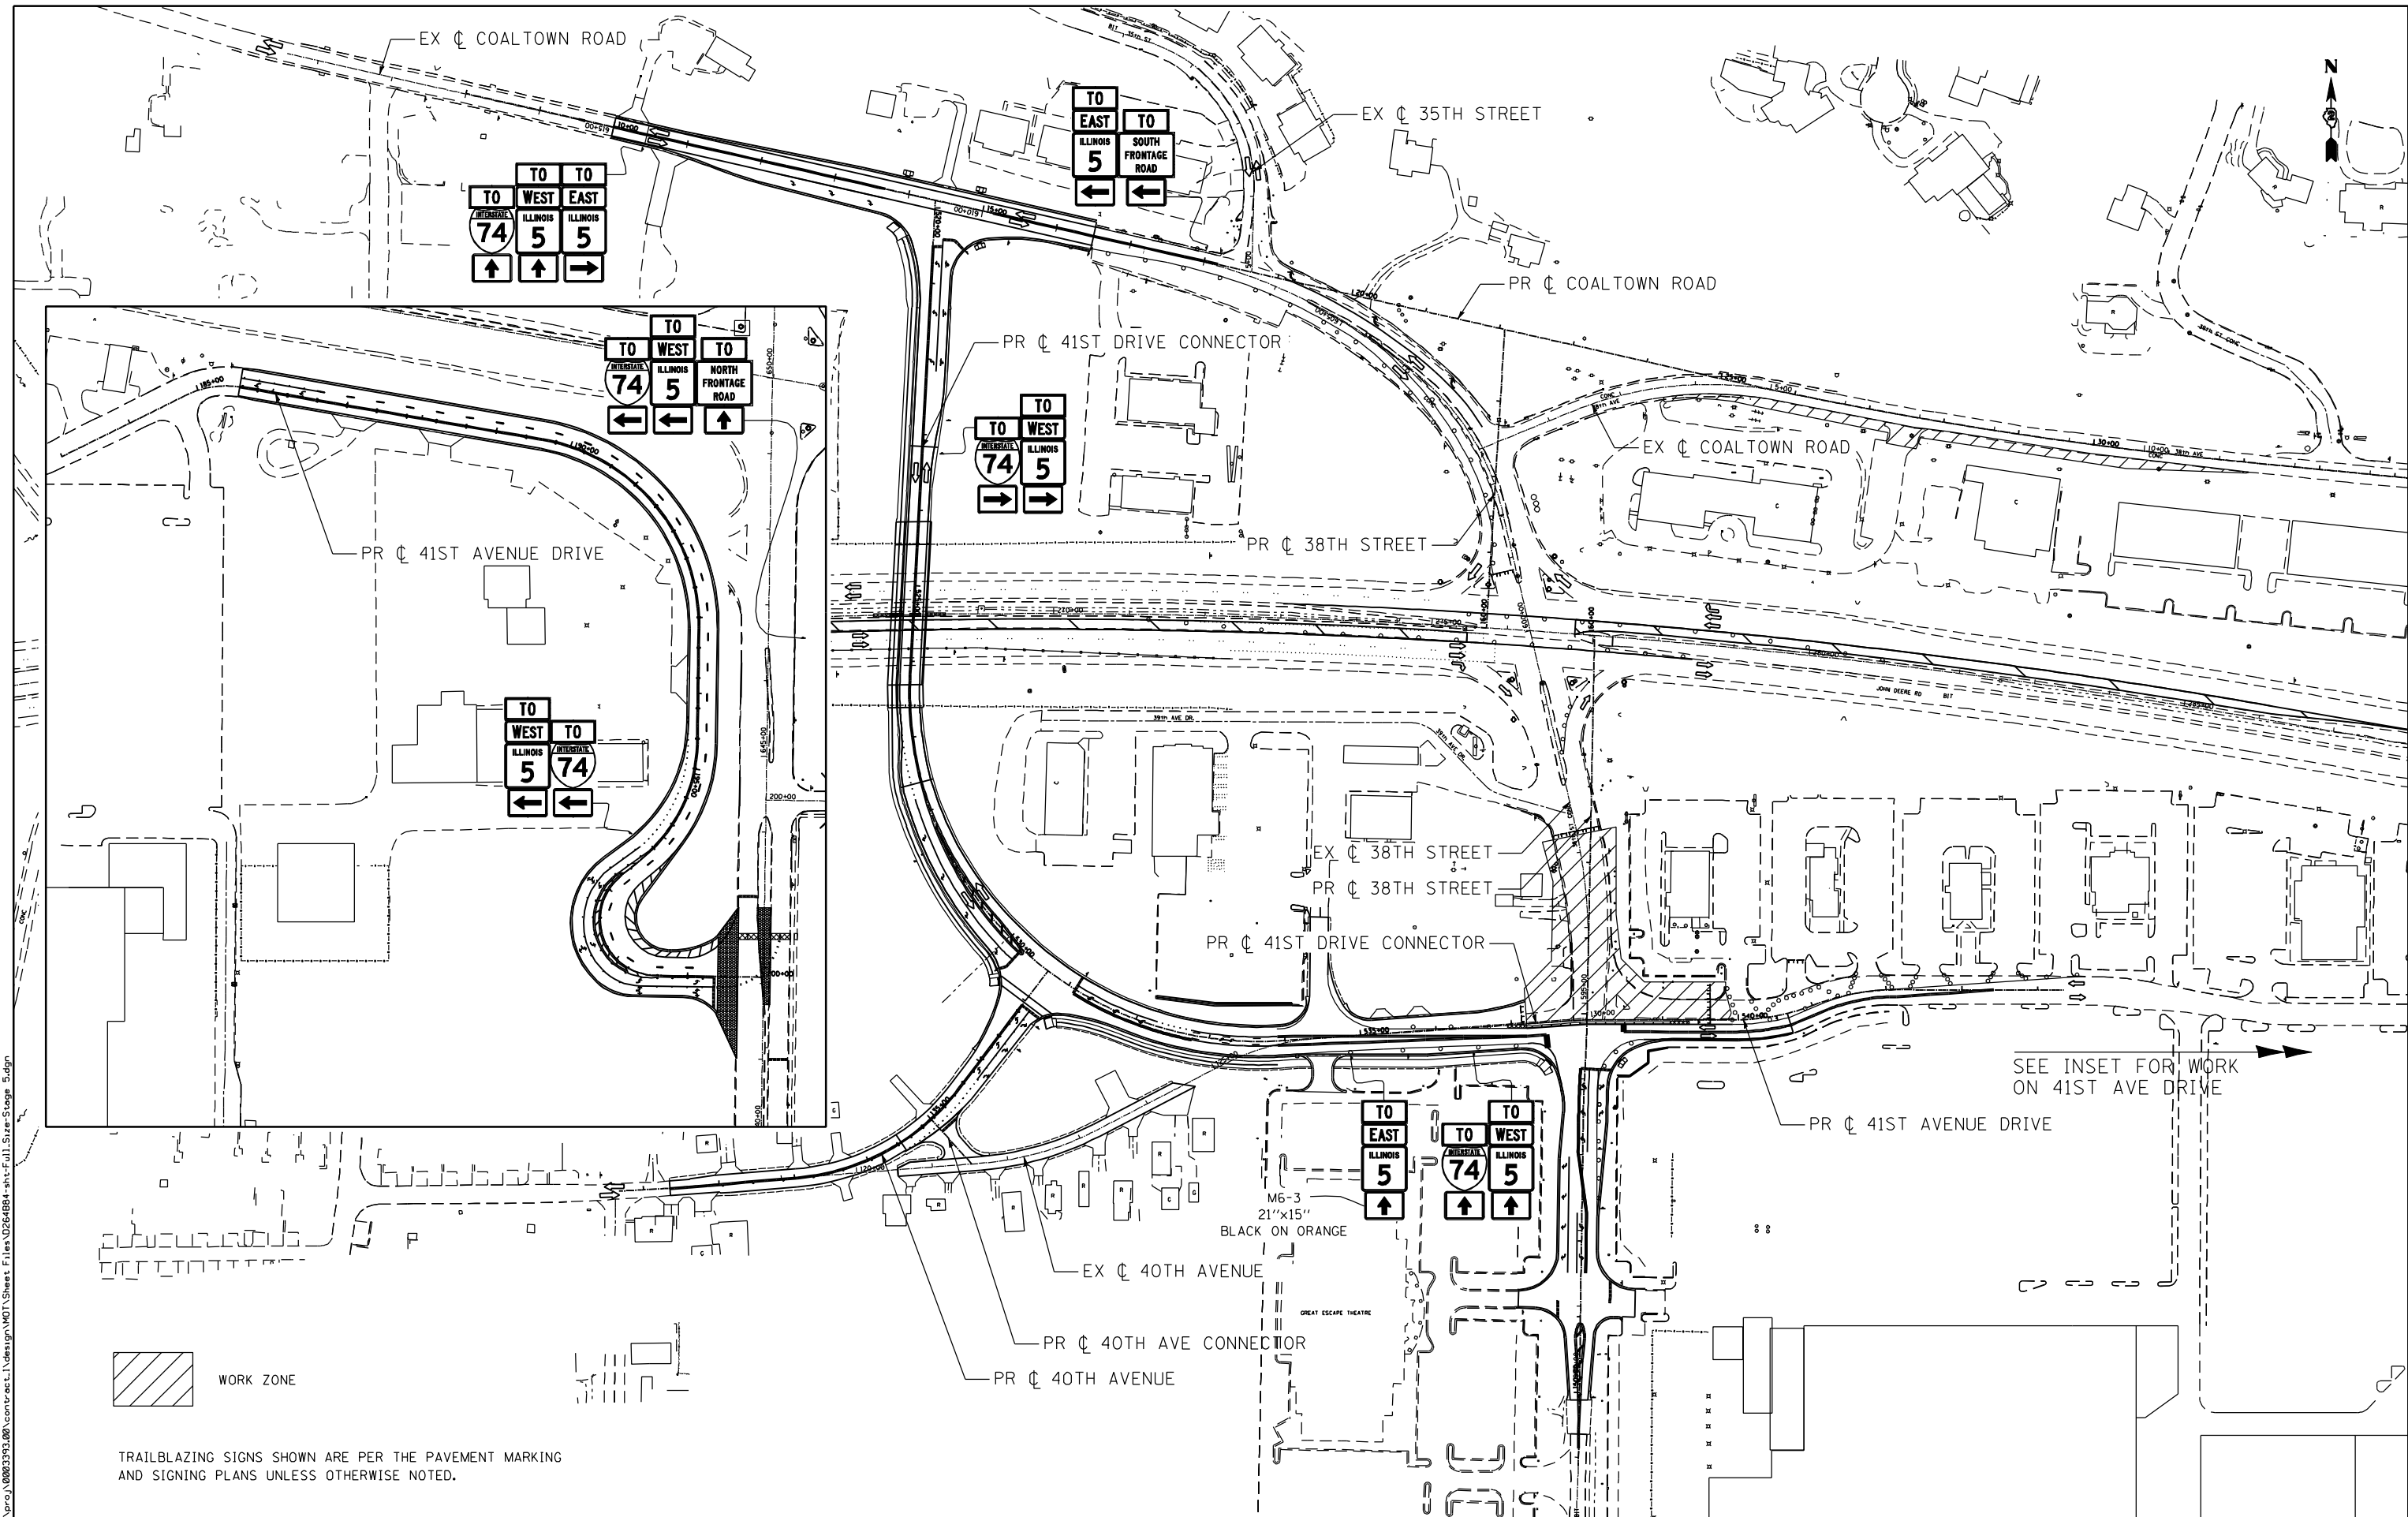

 WORK ZONE

TRAILBLAZING SIGNS SHOWN ARE PER THE PAVEMENT MARKING AND SIGNING PLANS UNLESS OTHERWISE NOTED.

SEE INSET FOR WORK ON 41ST AVE DRIVE

**Ciorba Group, Inc.**  
 CONSULTING ENGINEERS  
 6507 North Cumberland Avenue, Suite 402  
 Chicago, Illinois 60656  
 Tel. 773.776.4009 Fax 773.776.4014

USER NAME = espino	DESIGNED -	REVISED -
PLOT SCALE = 200.0000' / IN.	DRAWN -	REVISED -
PLOT DATE = 3/11/2013	CHECKED -	REVISED -
	DATE - 3/11/2013	REVISED -

**STATE OF ILLINOIS  
 DEPARTMENT OF TRANSPORTATION**

<b>MAINTENANCE OF TRAFFIC – STAGE 5    OVERVIEW</b>				
SCALE:	SHEET NO.	OF SHEETS	STA.	TO STA.

F.A.P. RTE.	SECTION	COUNTY	TOTAL SHEETS	SHEET NO.
595	(142-1)R & 142-1)B	ROCK ISLAND	507	145
CONTRACT NO. 64B84				
ILLINOIS FED. AID PROJECT				