


EXIST PROP	571.81	573.79	572.33	573.83	572.31	573.77	572.78	573.89	573.42	574.17	574.05	574.63	574.81	575.27	576.17	576.07	576.90	577.05	577.93	578.21	579.06	579.53	580.56	580.97	582.54	582.38	584.53	583.65	587.13	584.79	590.18	585.79	594.10	586.66	595.74	587.33
	160+50		161+00		161+50		162+00		162+50		163+00		163+50																							

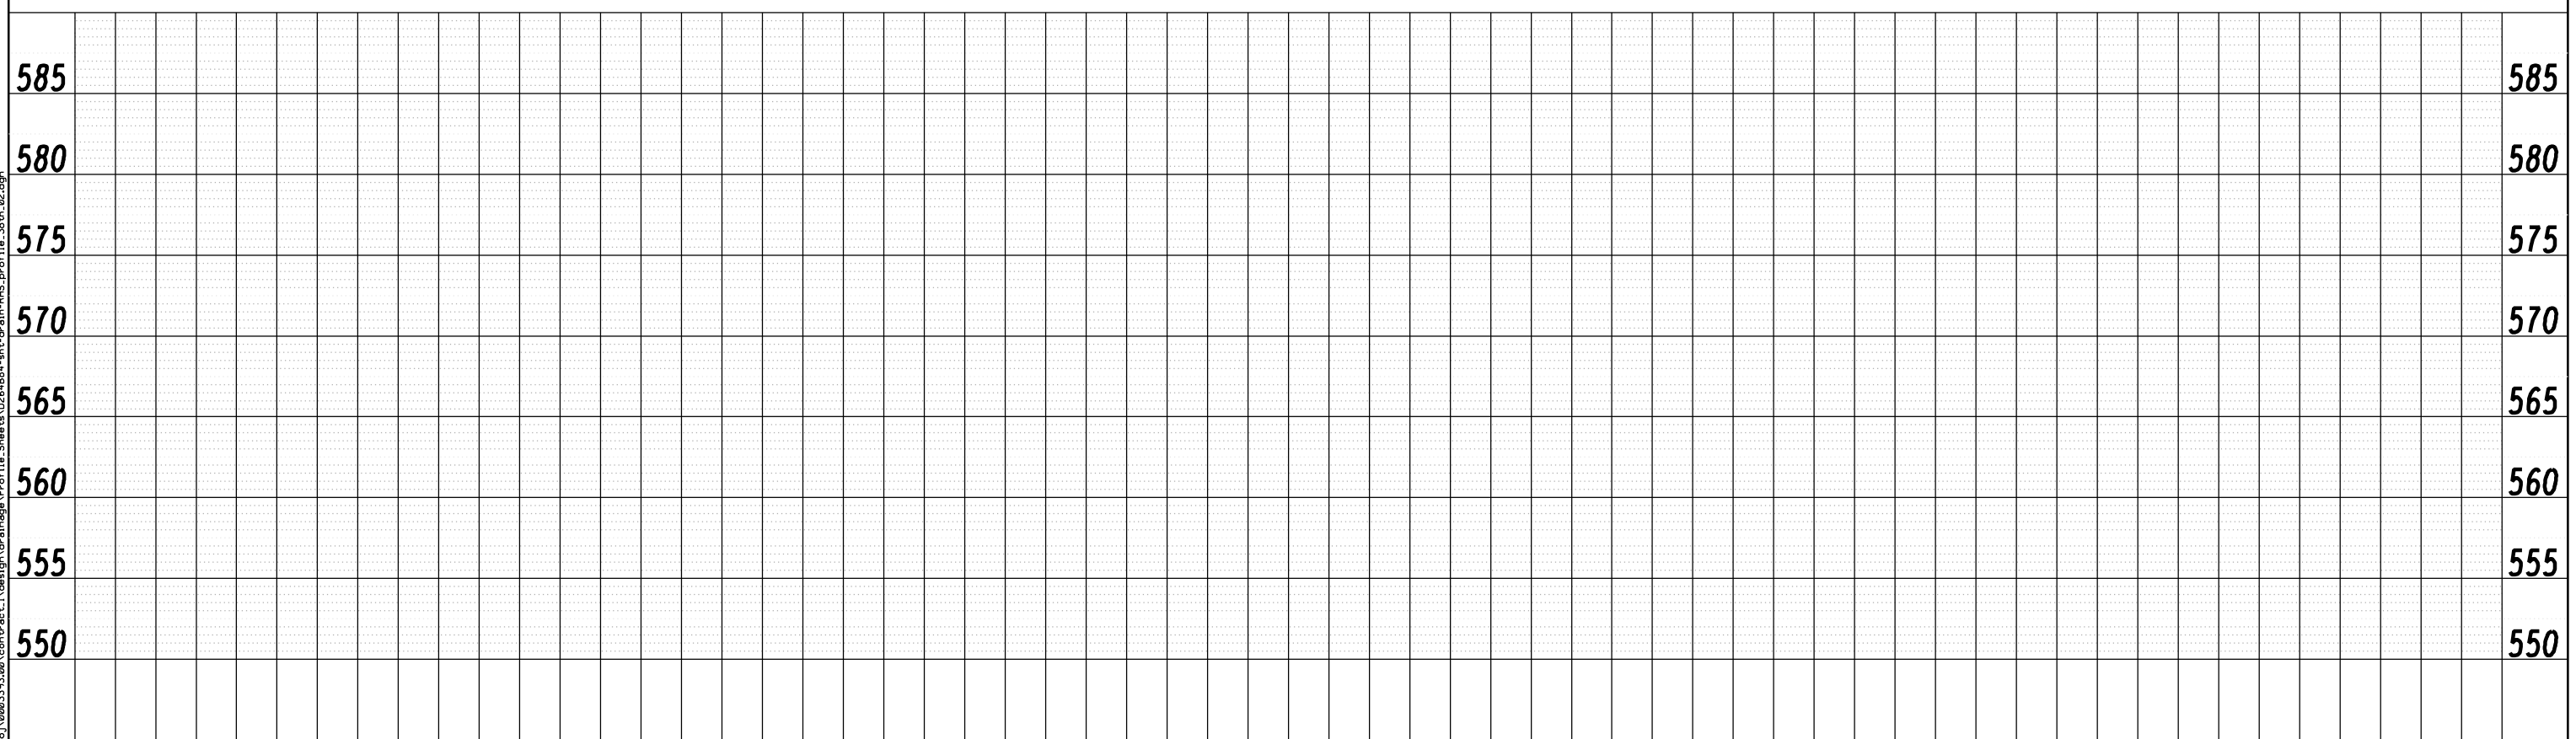

<b>Ciorba Group, Inc.</b> CONSULTING ENGINEERS 5507 North Cumberland Avenue, Suite 402 Chicago, Illinois 60656 Tel. 773.776.4009 Fax 773.776.4014	USER NAME = odow PLOT SCALE = 480.0000' / FT. PLOT DATE = 3/11/2013	DESIGNED - JAS DRAWN - AMD CHECKED - DMM DATE - 3/11/2013	REVISED - REVISED - REVISED - REVISED -	<b>STATE OF ILLINOIS</b> <b>DEPARTMENT OF TRANSPORTATION</b>	<b>38TH STREET</b> <b>PROPOSED DRAINAGE PROFILE RIGHT</b>	SCALE:	SHEET NO. OF SHEETS STA. TO STA.	F.A.P. RTE. SECTION COUNTY TOTAL SHEETS SHEET NO. 595 (142-1)R & 142-1)B ROCK ISLAND 507 207 CONTRACT NO. 64B84	ILLINOIS FED. AID PROJECT
	ILLINOIS FED. AID PROJECT								

FILE NAME: c:\proj\080319108\contract\1\design\drainage\Profile\_Sheets\0264884-sh-drain\p15-profile\_38th\_02.dgn