


 
 
 





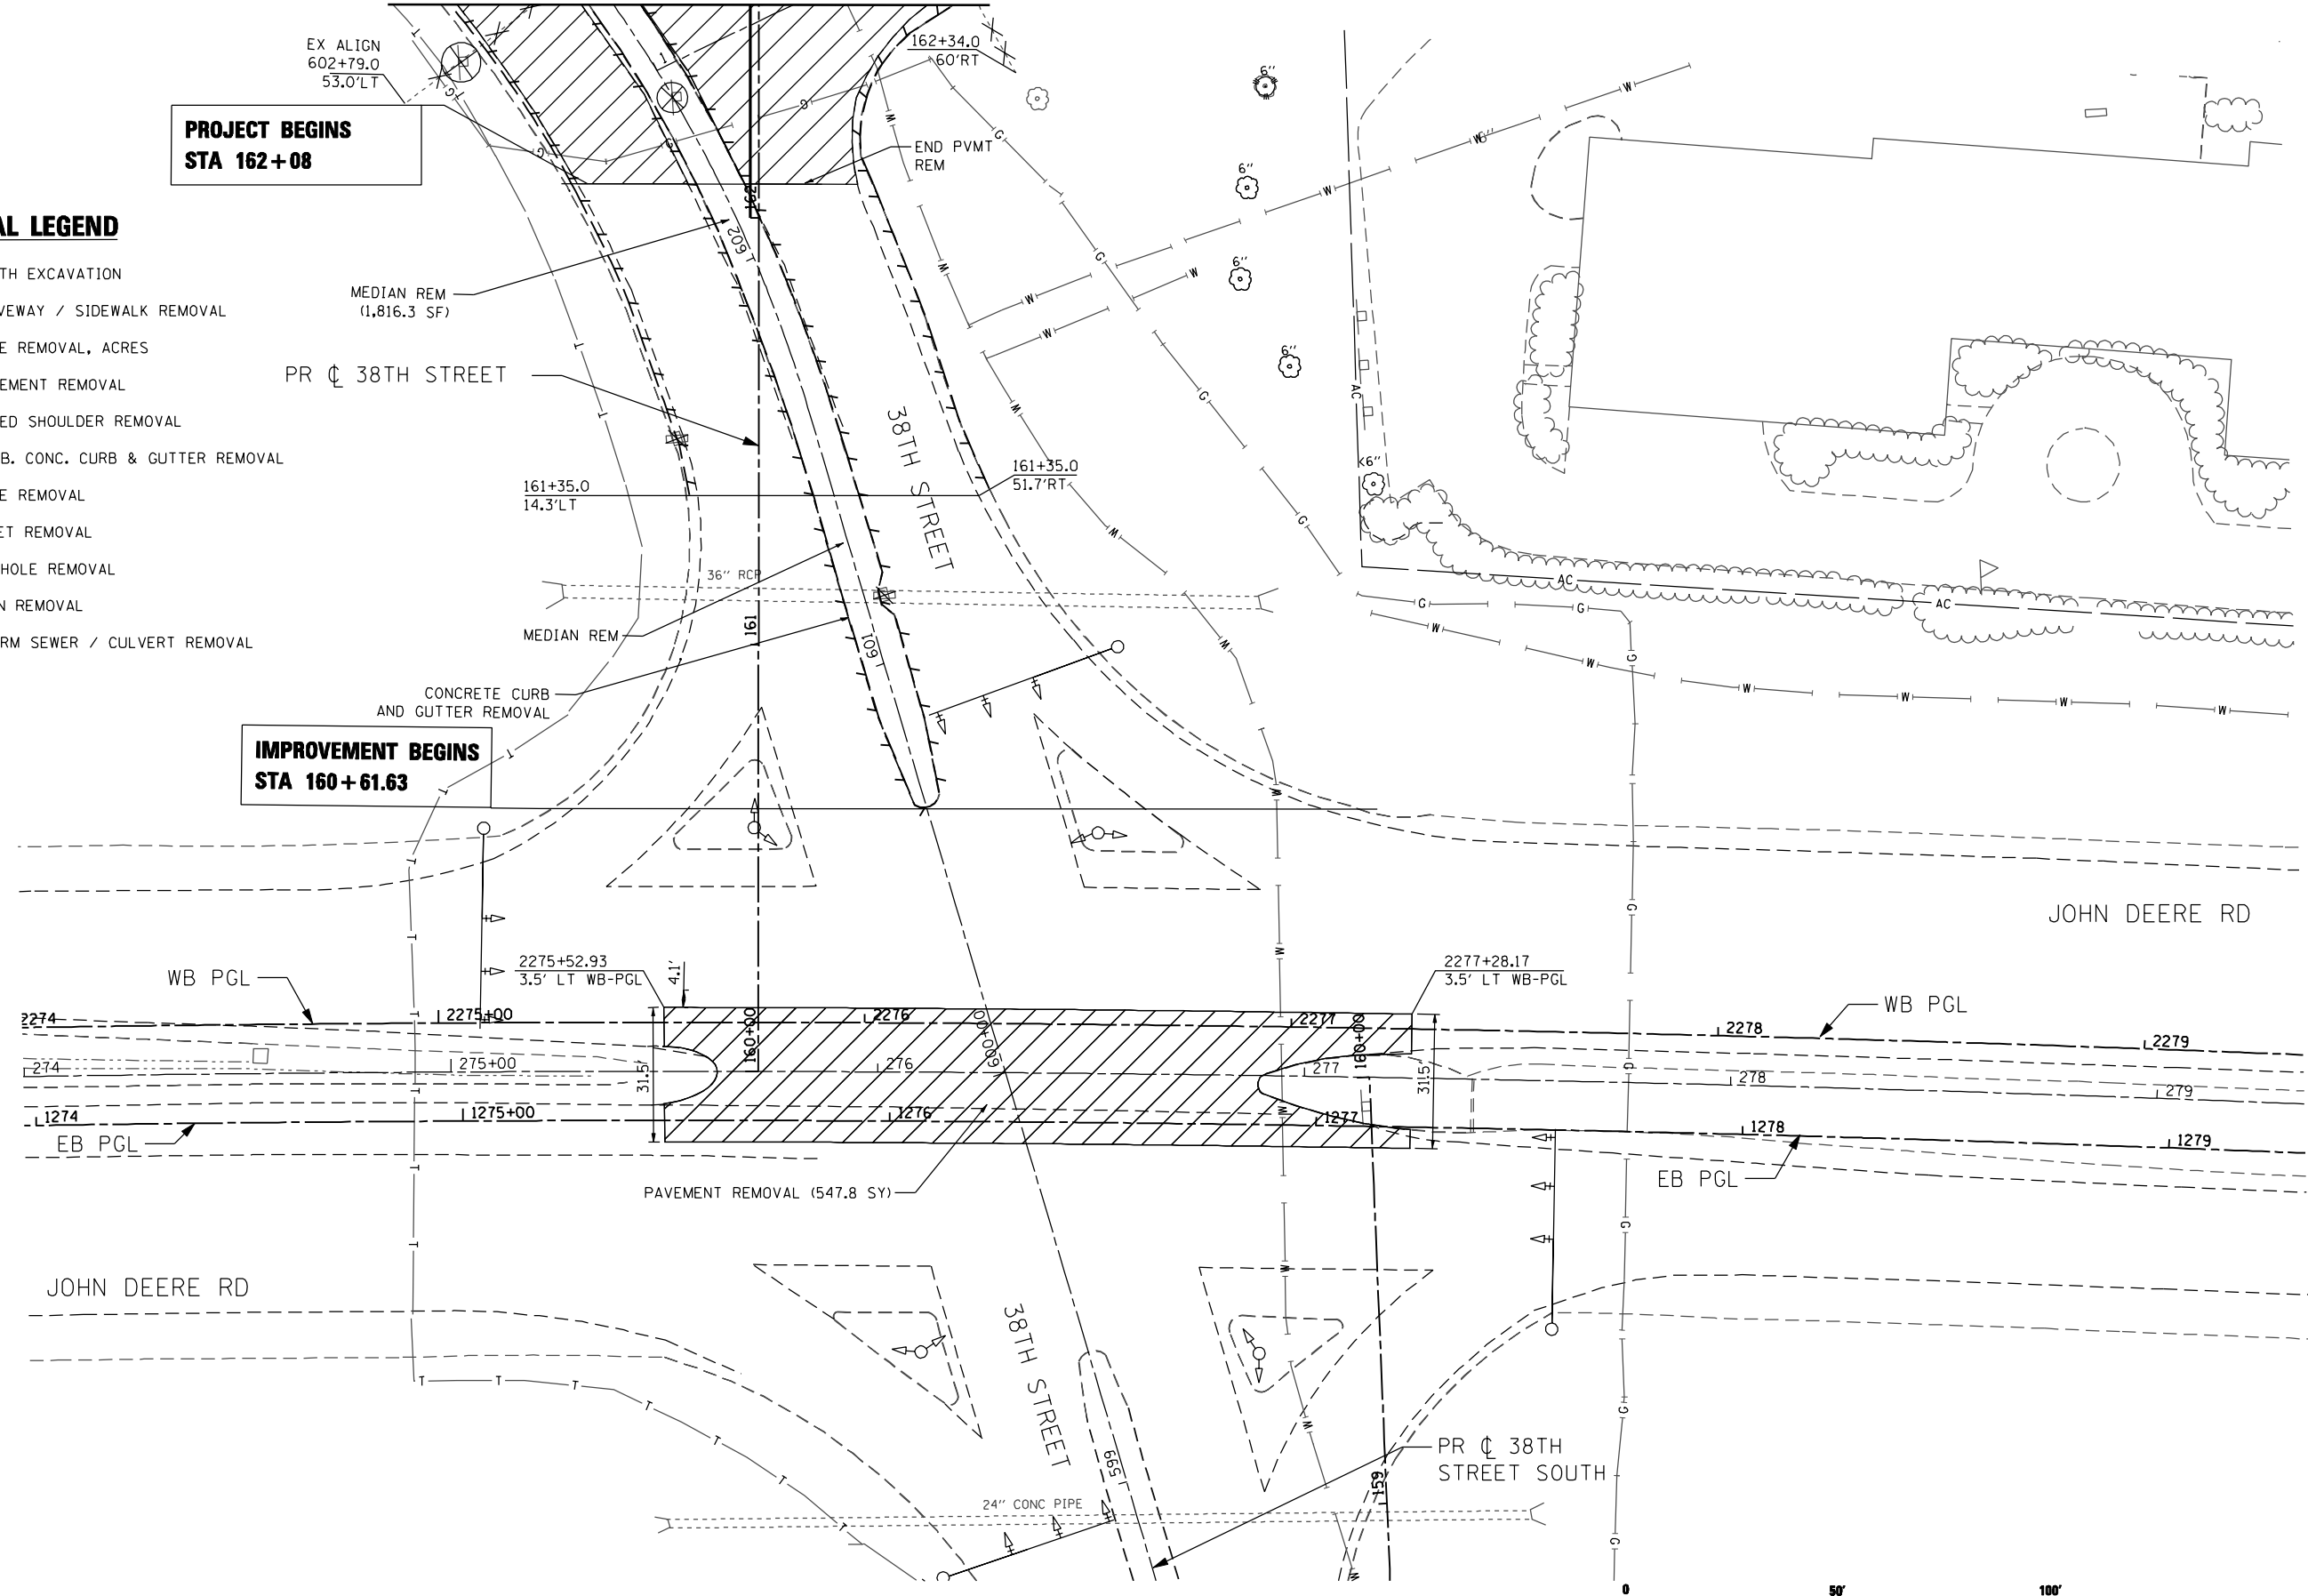


MATCH LINE STA 162+50  
SEE SHEET 230

**PROJECT BEGINS  
STA 162+08**

**REMOVAL LEGEND**

-  EARTH EXCAVATION
-  DRIVEWAY / SIDEWALK REMOVAL
-  TREE REMOVAL, ACRES
-  PAVEMENT REMOVAL
-  PAVED SHOULDER REMOVAL
-  COMB. CONC. CURB & GUTTER REMOVAL
-  TREE REMOVAL
-  INLET REMOVAL
-  MANHOLE REMOVAL
-  SIGN REMOVAL
-  STORM SEWER / CULVERT REMOVAL



**IMPROVEMENT BEGINS  
STA 160+61.63**

WB PGL

EB PGL

JOHN DEERE RD

38TH STREET

PR 38TH STREET SOUTH

JOHN DEERE RD



2600 Warrenville Road, Suite 203, Downers Grove, IL 60515  
630.705.0110 voice, 630.839.3566 fax  
www.mps-il.com  
**MILLENNIA PROFESSIONAL SERVICES**

DESIGNED - TVN	REVISED -
DRAWN - CJD	REVISED -
CHECKED - RPD	REVISED -
DATE -	REVISED -

**STATE OF ILLINOIS  
DEPARTMENT OF TRANSPORTATION**

**JOHN DEERE ROAD AT 38TH STREET  
REMOVAL PLAN**

SCALE: 1"=20' SHEET NO. OF SHEETS STA. TO STA.

F.A.P. RTE.	SECTION	COUNTY	TOTAL SHEETS	SHEET NO.
595	(142-1)R & 142-1)B	ROCK ISLAND	507	232
CONTRACT NO. 64B84				

REM-14

P:\2011\ME11008.PTB\155-26.IL5.JDR.C\borba\CADD\Shets\264B84-sht-rem14.JDR.385T.dgn