




PR  $\phi$  41ST AVE DRIVE

- NOTES:**
1. TRANSVERSE JOINT SPACING IS 15' UNLESS OTHERWISE NOTED.
  2. CONTRACTOR SHALL ADJUST JOINTS TO ACCOMMODATE UTILITY CASTINGS, SEE STANDARD 420111.

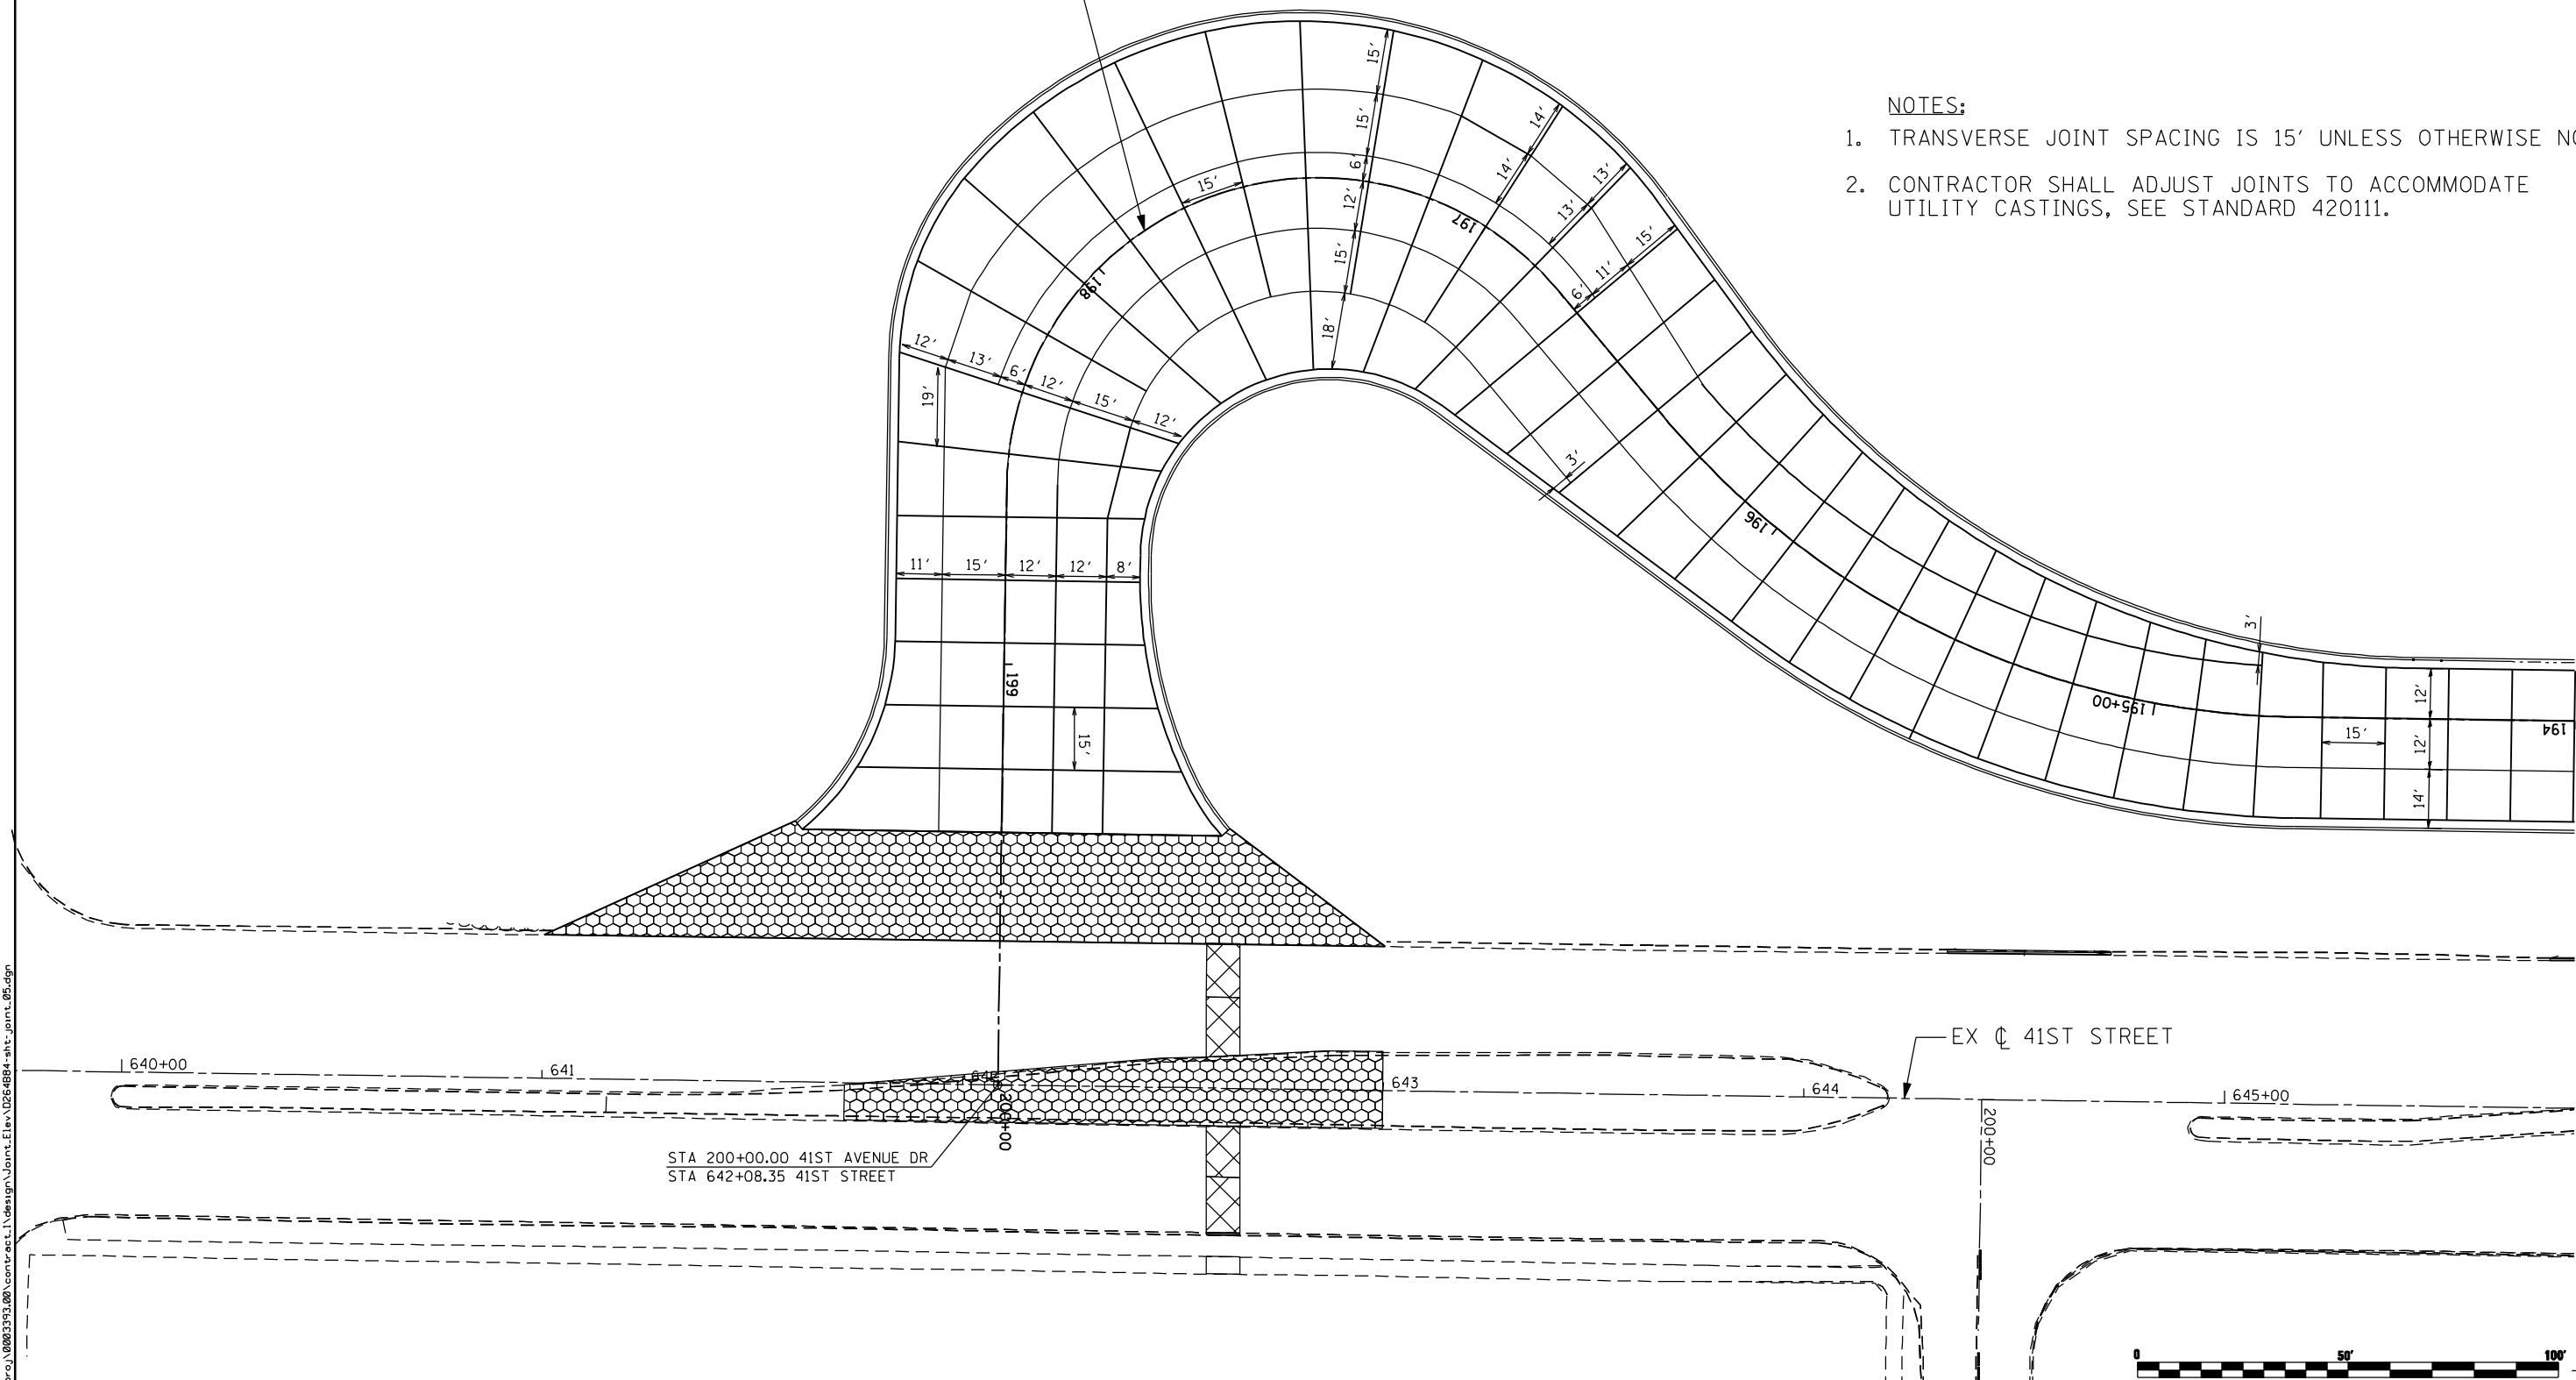

STA 200+00.00 41ST AVENUE DR  
 STA 642+08.35 41ST STREET

EX  $\phi$  41ST STREET



FILE NAME: c:\projects\080319108\contract\design\joint.Elva\0264884-sh-joint.dgn

**Ciorba Group, Inc.**  
 CONSULTING ENGINEERS  
 5507 North Cumberland Avenue, Suite 402  
 Chicago, Illinois 60656  
 Tel. 773.776.4009 Fax 773.776.4014

USER NAME = espino	DESIGNED - DJO/BVS	REVISED -
	DRAWN - NT	REVISED -
PLOT SCALE = 48.0000 "/ IN.	CHECKED - DJO	REVISED -
PLOT DATE = 3/11/2013	DATE - 3/11/2013	REVISED -

**STATE OF ILLINOIS  
 DEPARTMENT OF TRANSPORTATION**

**41ST AVENUE DRIVE  
 JOINTING PLAN**

SCALE: 1 : 20    SHEET NO.    OF    SHEETS    STA.    TO STA.

F.A.P. RTE.	SECTION	COUNTY	TOTAL SHEETS	SHEET NO.
595	(142-1)R & 142-1)B	ROCK ISLAND	507	242
CONTRACT NO. 64B84				
ILLINOIS FED. AID PROJECT				