
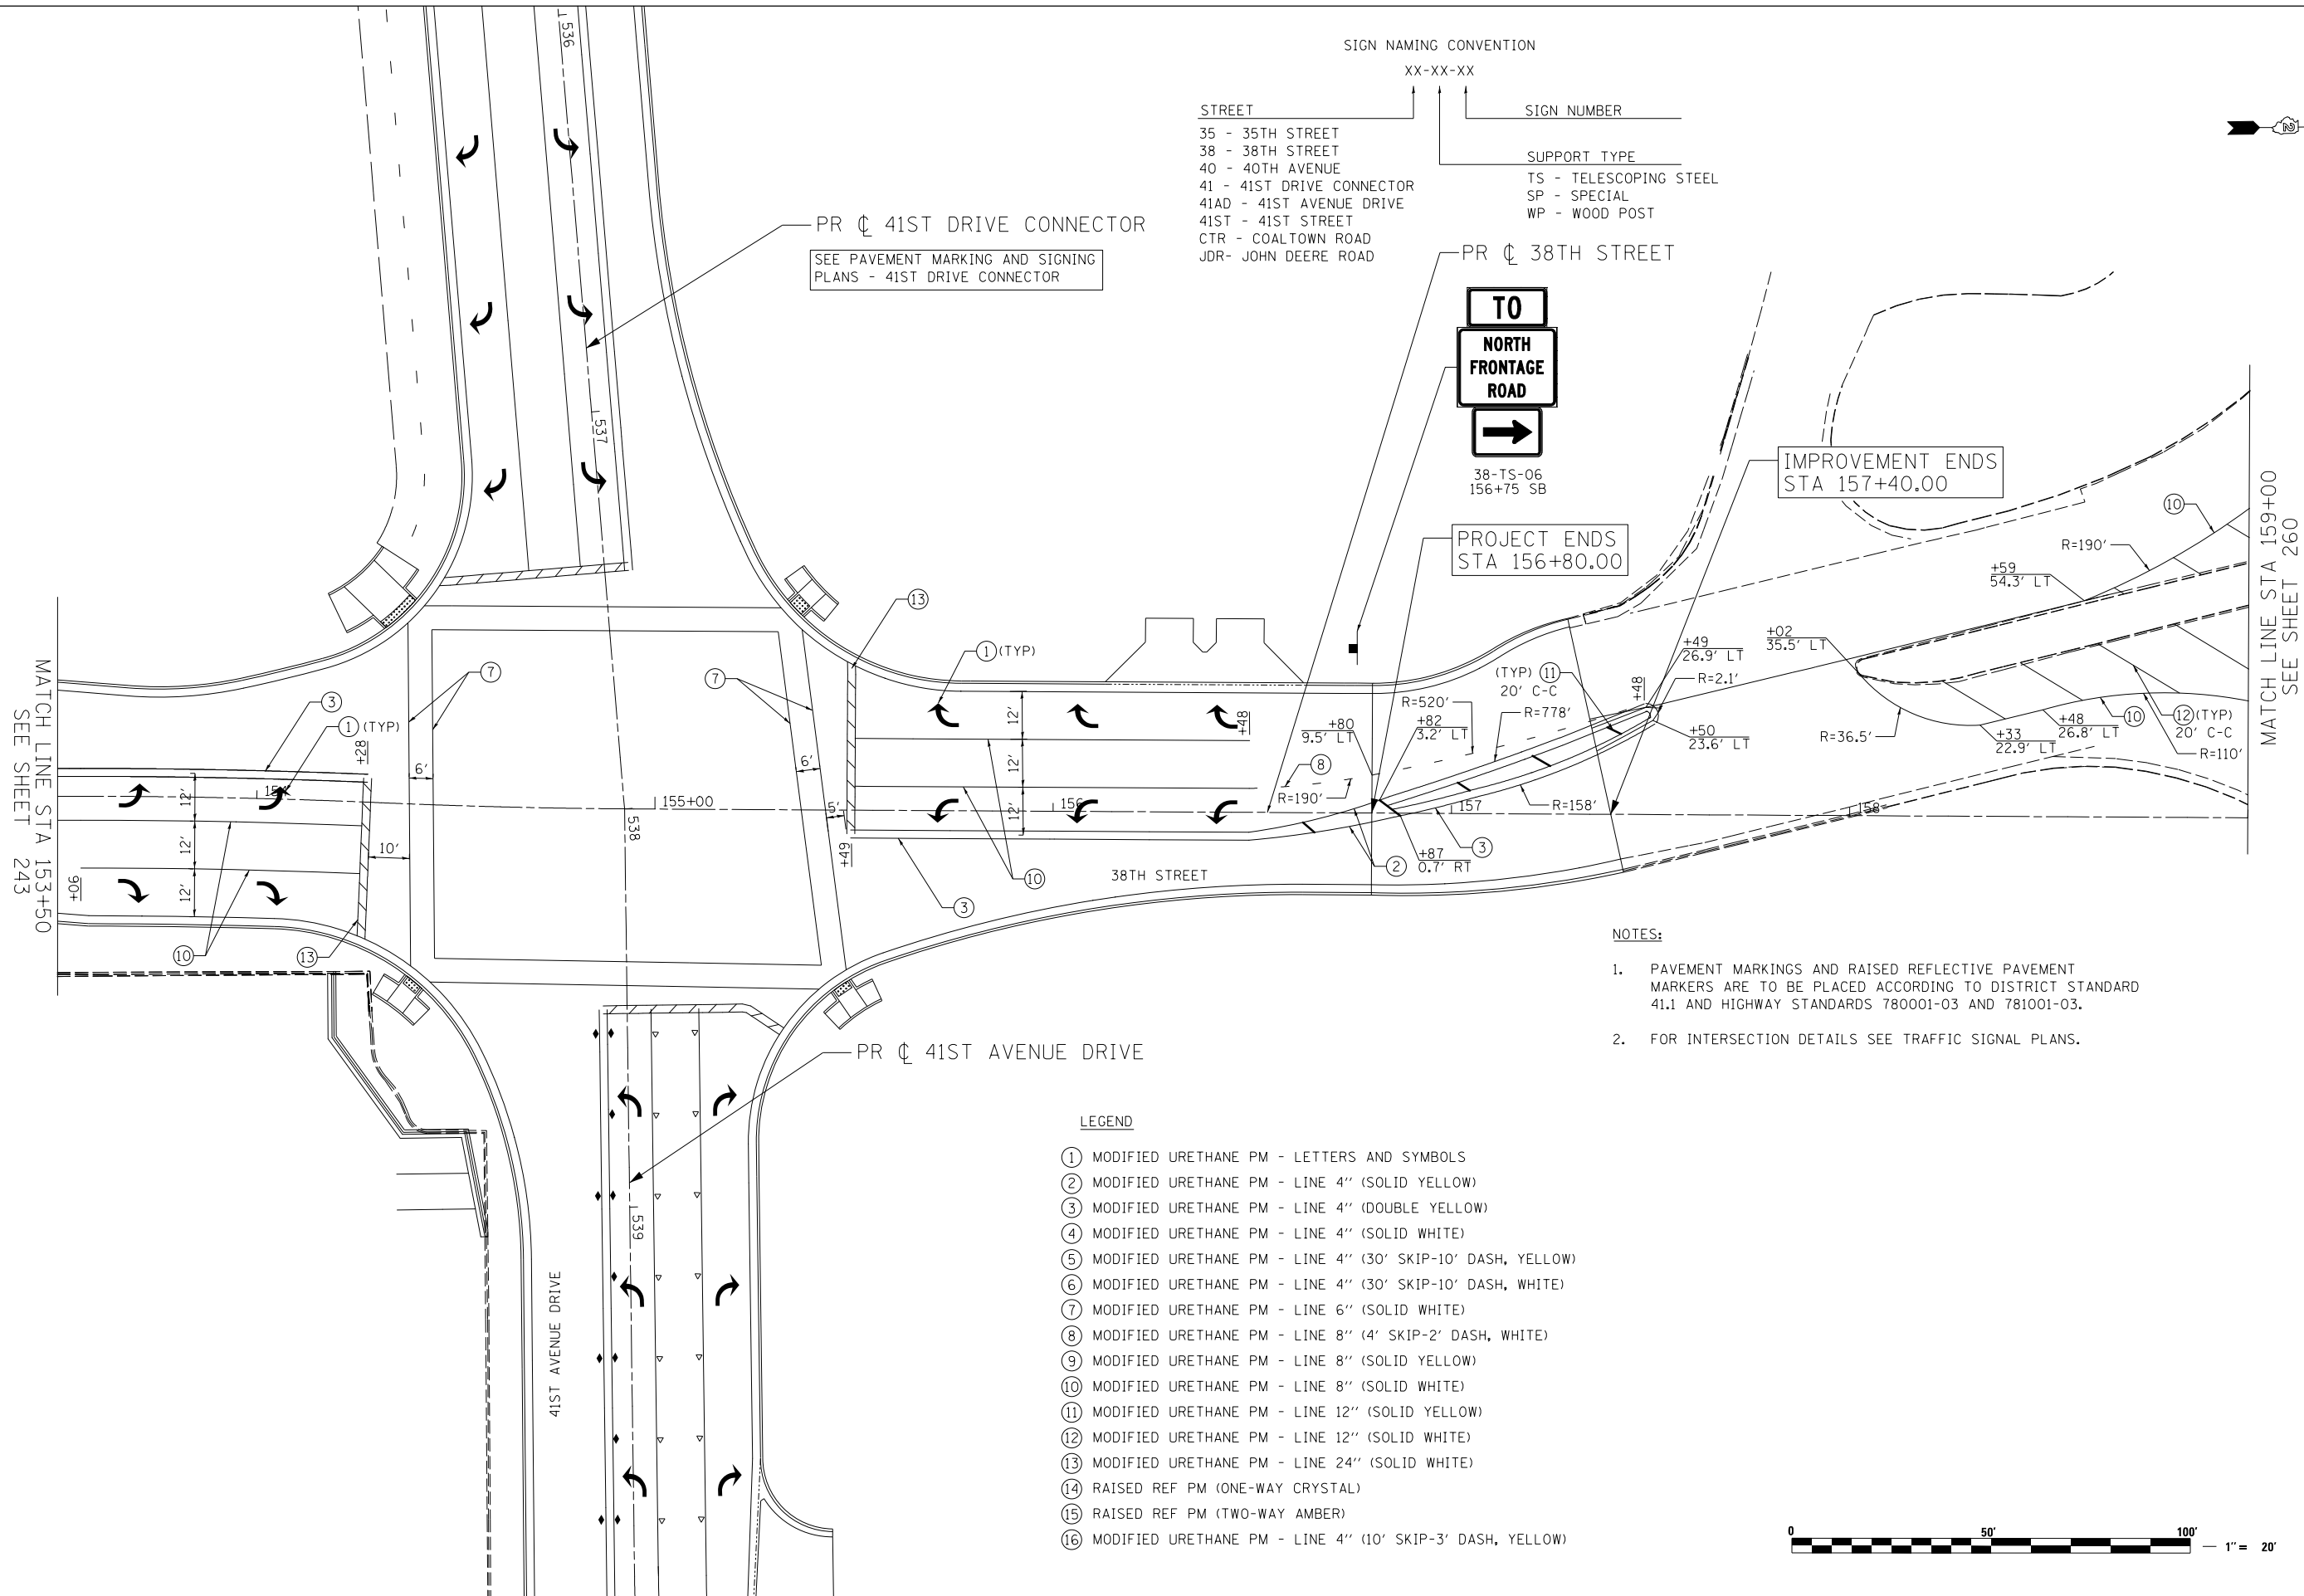


SIGN NAMING CONVENTION  
 XX-XX-XX  
 STREET SIGN NUMBER  
 SUPPORT TYPE  
 TS - TELESCOPING STEEL  
 SP - SPECIAL  
 WP - WOOD POST

35 - 35TH STREET  
 38 - 38TH STREET  
 40 - 40TH AVENUE  
 41 - 41ST DRIVE CONNECTOR  
 41AD - 41ST AVENUE DRIVE  
 41ST - 41ST STREET  
 CTR - COALTOWN ROAD  
 JDR - JOHN DEERE ROAD

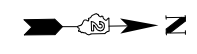

- NOTES:
- PAVEMENT MARKINGS AND RAISED REFLECTIVE PAVEMENT MARKERS ARE TO BE PLACED ACCORDING TO DISTRICT STANDARD 41.1 AND HIGHWAY STANDARDS 780001-03 AND 781001-03.
  - FOR INTERSECTION DETAILS SEE TRAFFIC SIGNAL PLANS.

- LEGEND
- MODIFIED URETHANE PM - LETTERS AND SYMBOLS
  - MODIFIED URETHANE PM - LINE 4" (SOLID YELLOW)
  - MODIFIED URETHANE PM - LINE 4" (DOUBLE YELLOW)
  - MODIFIED URETHANE PM - LINE 4" (SOLID WHITE)
  - MODIFIED URETHANE PM - LINE 4" (30' SKIP-10' DASH, YELLOW)
  - MODIFIED URETHANE PM - LINE 4" (30' SKIP-10' DASH, WHITE)
  - MODIFIED URETHANE PM - LINE 6" (SOLID WHITE)
  - MODIFIED URETHANE PM - LINE 8" (4' SKIP-2' DASH, WHITE)
  - MODIFIED URETHANE PM - LINE 8" (SOLID YELLOW)
  - MODIFIED URETHANE PM - LINE 8" (SOLID WHITE)
  - MODIFIED URETHANE PM - LINE 12" (SOLID YELLOW)
  - MODIFIED URETHANE PM - LINE 12" (SOLID WHITE)
  - MODIFIED URETHANE PM - LINE 24" (SOLID WHITE)
  - RAISED REF PM (ONE-WAY CRYSTAL)
  - RAISED REF PM (TWO-WAY AMBER)
  - MODIFIED URETHANE PM - LINE 4" (10' SKIP-3' DASH, YELLOW)



<b>LIN ENGINEERING, LTD.</b> Consulting Engineers Springfield, Illinois	USER NAME = Plotted by Lin21	DESIGNED - RWK	REVISED -
		DRAWN - RWK	REVISED -
	PLOT SCALE = 40.0000' / in.	CHECKED - ST	REVISED -
	PLOT DATE = 3/11/2013	DATE - 3/11/2013	REVISED -

**STATE OF ILLINOIS  
 DEPARTMENT OF TRANSPORTATION**

<b>38TH STREET PAVEMENT MARKING AND SIGNING PLANS</b>		
SCALE: 1"=20'	SHEET NO. 2 OF 19 SHEETS	STA. 153+50 TO STA. 159+00

F.A.P. RTE.	SECTION	COUNTY	TOTAL SHEETS	SHEET NO.
595	(142-11R-1, 142-11B)	ROCK ISLAND	507	244
CONTRACT NO. 64B84				
FED. ROAD DIST. NO. 2 ILLINOIS FED. AID PROJECT				