


PLAN	SURVEYED	DATE
	PLOTTED	BY
	CHECKED	
	ALIGNED	
	FILED	
	FILE NAME	
	NO.	


PROFILE	SURVEYED	DATE
	PLOTTED	BY
	CHECKED	
	STRUCTURE	
	NOTATIS	
	CHKD	
	NO.	

FILE NAME = D206907.shk.typ.01.dgn

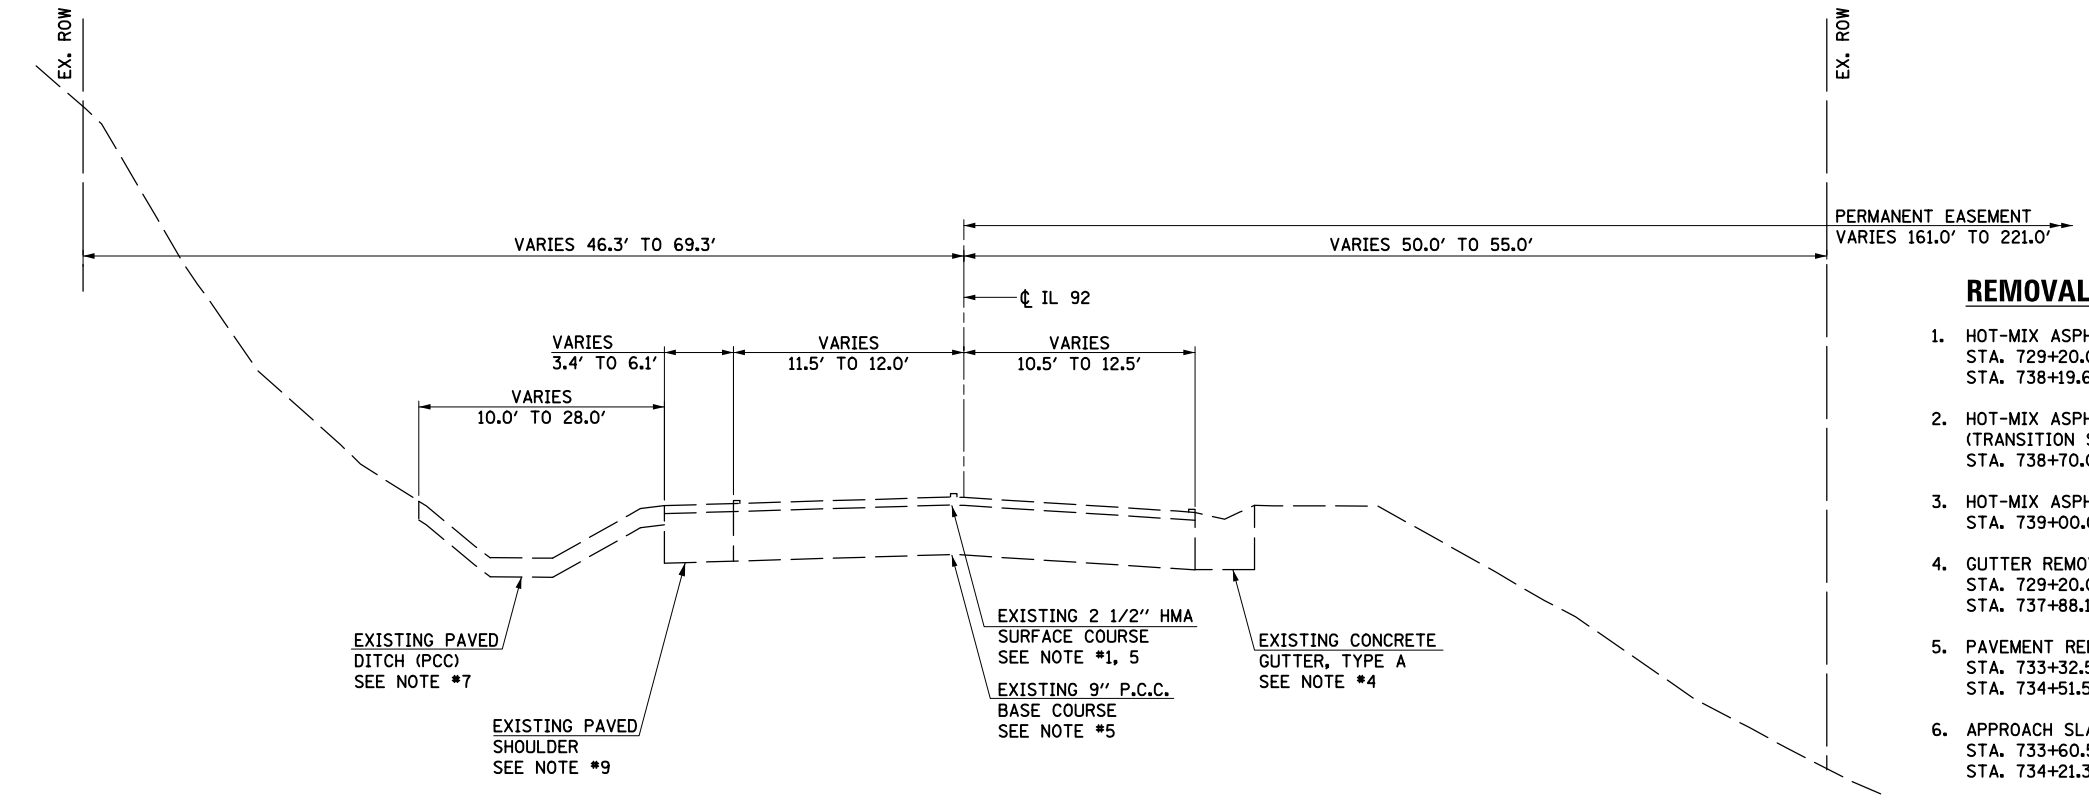

EXISTING TYPICAL SECTION

STA. 729+20.0 TO STA. 733+60.6

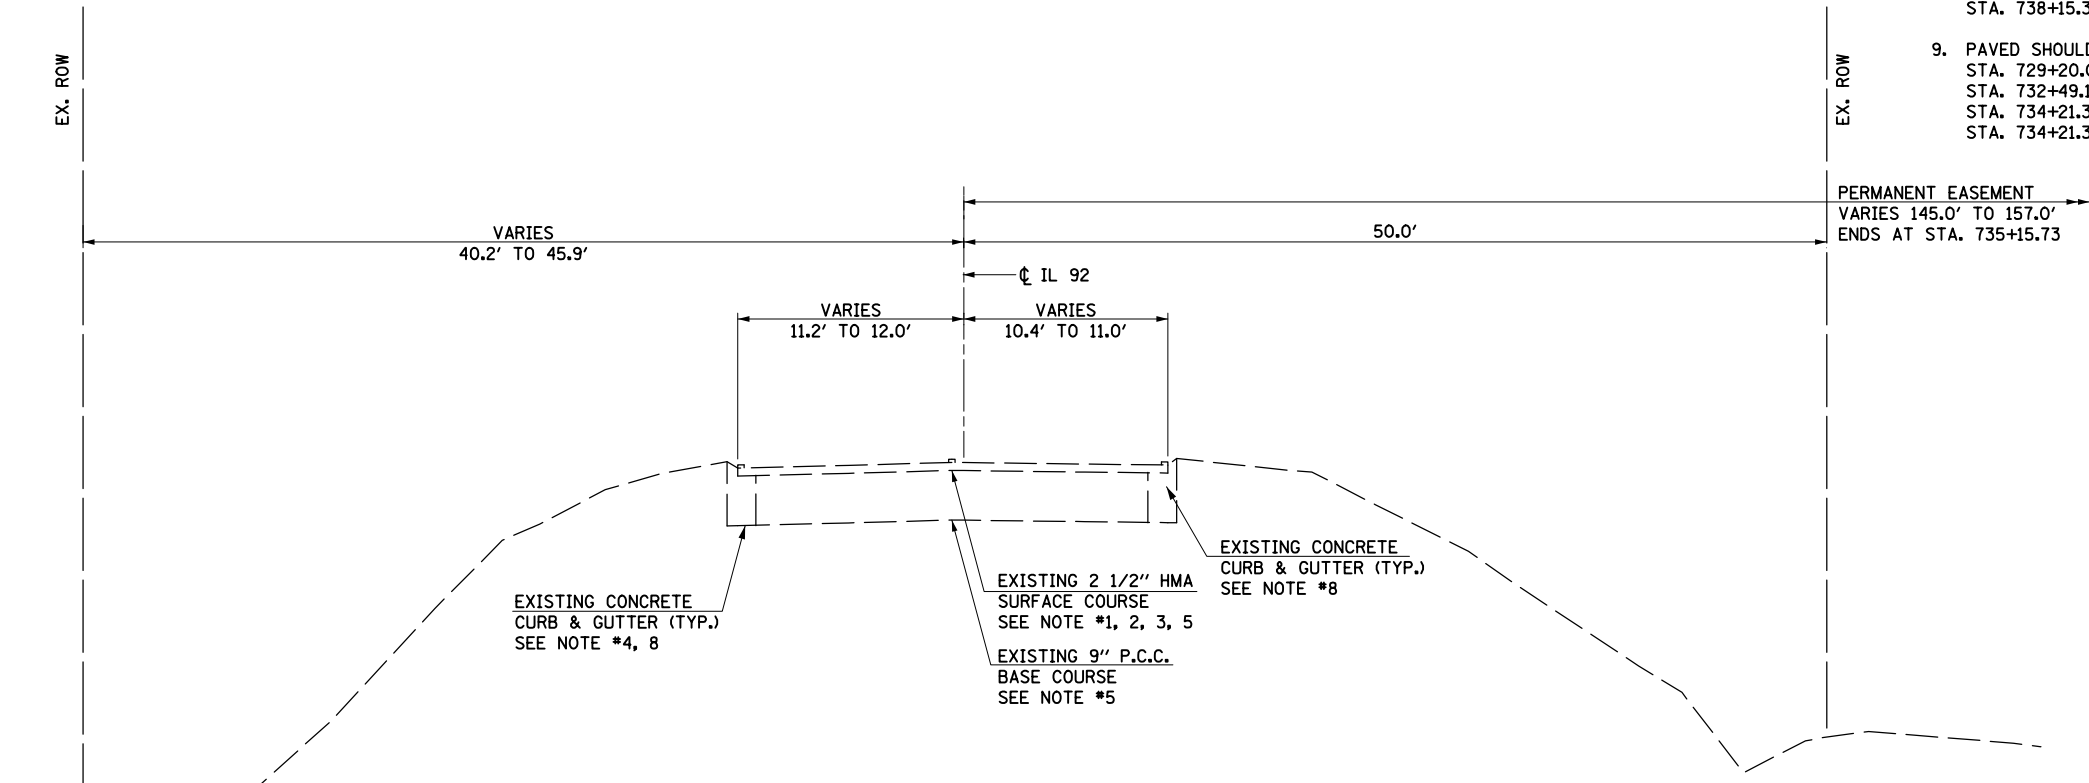

EXISTING TYPICAL SECTION

STA. 734+51.4 TO STA. 740+00.0

REMOVAL NOTES

- HOT-MIX ASPHALT SURFACE REMOVAL 2 1/4" STA. 729+20.0 TO STA. 730+27.2 STA. 738+19.6 TO STA. 738+70.0
- HOT-MIX ASPHALT SURFACE REMOVAL, VARIABLE DEPTH (TRANSITION SURFACE REMOVAL FROM 2 1/4" TO 1 1/2") STA. 738+70.0 TO STA. 739+00.0
- HOT-MIX ASPHALT SURFACE REMOVAL 1 1/2" STA. 739+00.0 TO STA. 740+00.0
- GUTTER REMOVAL STA. 729+20.0 TO STA. 732+46.2 (RT) STA. 737+88.1 TO STA. 738+15.3 (LT)
- PAVEMENT REMOVAL STA. 733+32.5 TO STA. 733+60.5 STA. 734+51.5 TO STA. 734+79.5
- APPROACH SLAB REMOVAL STA. 733+60.5 TO STA. 733+90.5 STA. 734+21.3 TO STA. 734+51.3
- PAVED DITCH REMOVAL STA. 732+25.0 TO STA. 733+92.6 (LT)
- COMBINATION CURB AND GUTTER REMOVAL STA. 734+91.8 TO STA. 737+88.1 (LT) STA. 735+15.4 TO STA. 739+88.6 (RT) STA. 738+15.3 TO STA. 740+00.0 (LT)
- PAVED SHOULDER REMOVAL STA. 729+20.0 TO STA. 733+90.5 (LT) STA. 732+49.1 TO STA. 733+90.5 (RT) STA. 734+21.3 TO STA. 734+88.1 (LT) STA. 734+21.3 TO STA. 735+08.8 (RT)



USER NAME = mszmur-lo	DESIGNED KAC	REVISED
	DRAWN KMB	REVISED
PLOT SCALE = 10.0000' / 1" =	CHECKED KAC	REVISED
PLOT DATE = 6/19/2013	DATE 05-03-2013	REVISED

STATE OF ILLINOIS
DEPARTMENT OF TRANSPORTATION

IL 92 OVER BIG BRANCH CREEK
TYPICAL SECTIONS

SCALE: N.T.S. SHEET NO. 1 OF 5 SHEETS STA. TO STA.

F.A.P. RTE.	SECTION	COUNTY	TOTAL SHEETS	SHEET NO.
599	103MFT-BR	ROCK ISLAND	88	11
CONTRACT NO. 64D18				
FED. ROAD DIST. NO. ILLINOIS FED. AID PROJECT				