


PLAN	SURVEYED	DATE
	PLOTTED	
	GRADES CHECKED	
	STRUCTURE NOTATIONS CHECKED	
	NOTE BOOK NO.	
	CHECKED	
	BY	
	DATE	

PROFILE	SURVEYED	DATE
	PLOTTED	
	GRADES CHECKED	
	STRUCTURE NOTATIONS CHECKED	
	NOTE BOOK NO.	
	CHECKED	
	BY	
	DATE	


FILE NAME = D206907_sht.typ_02.dgn

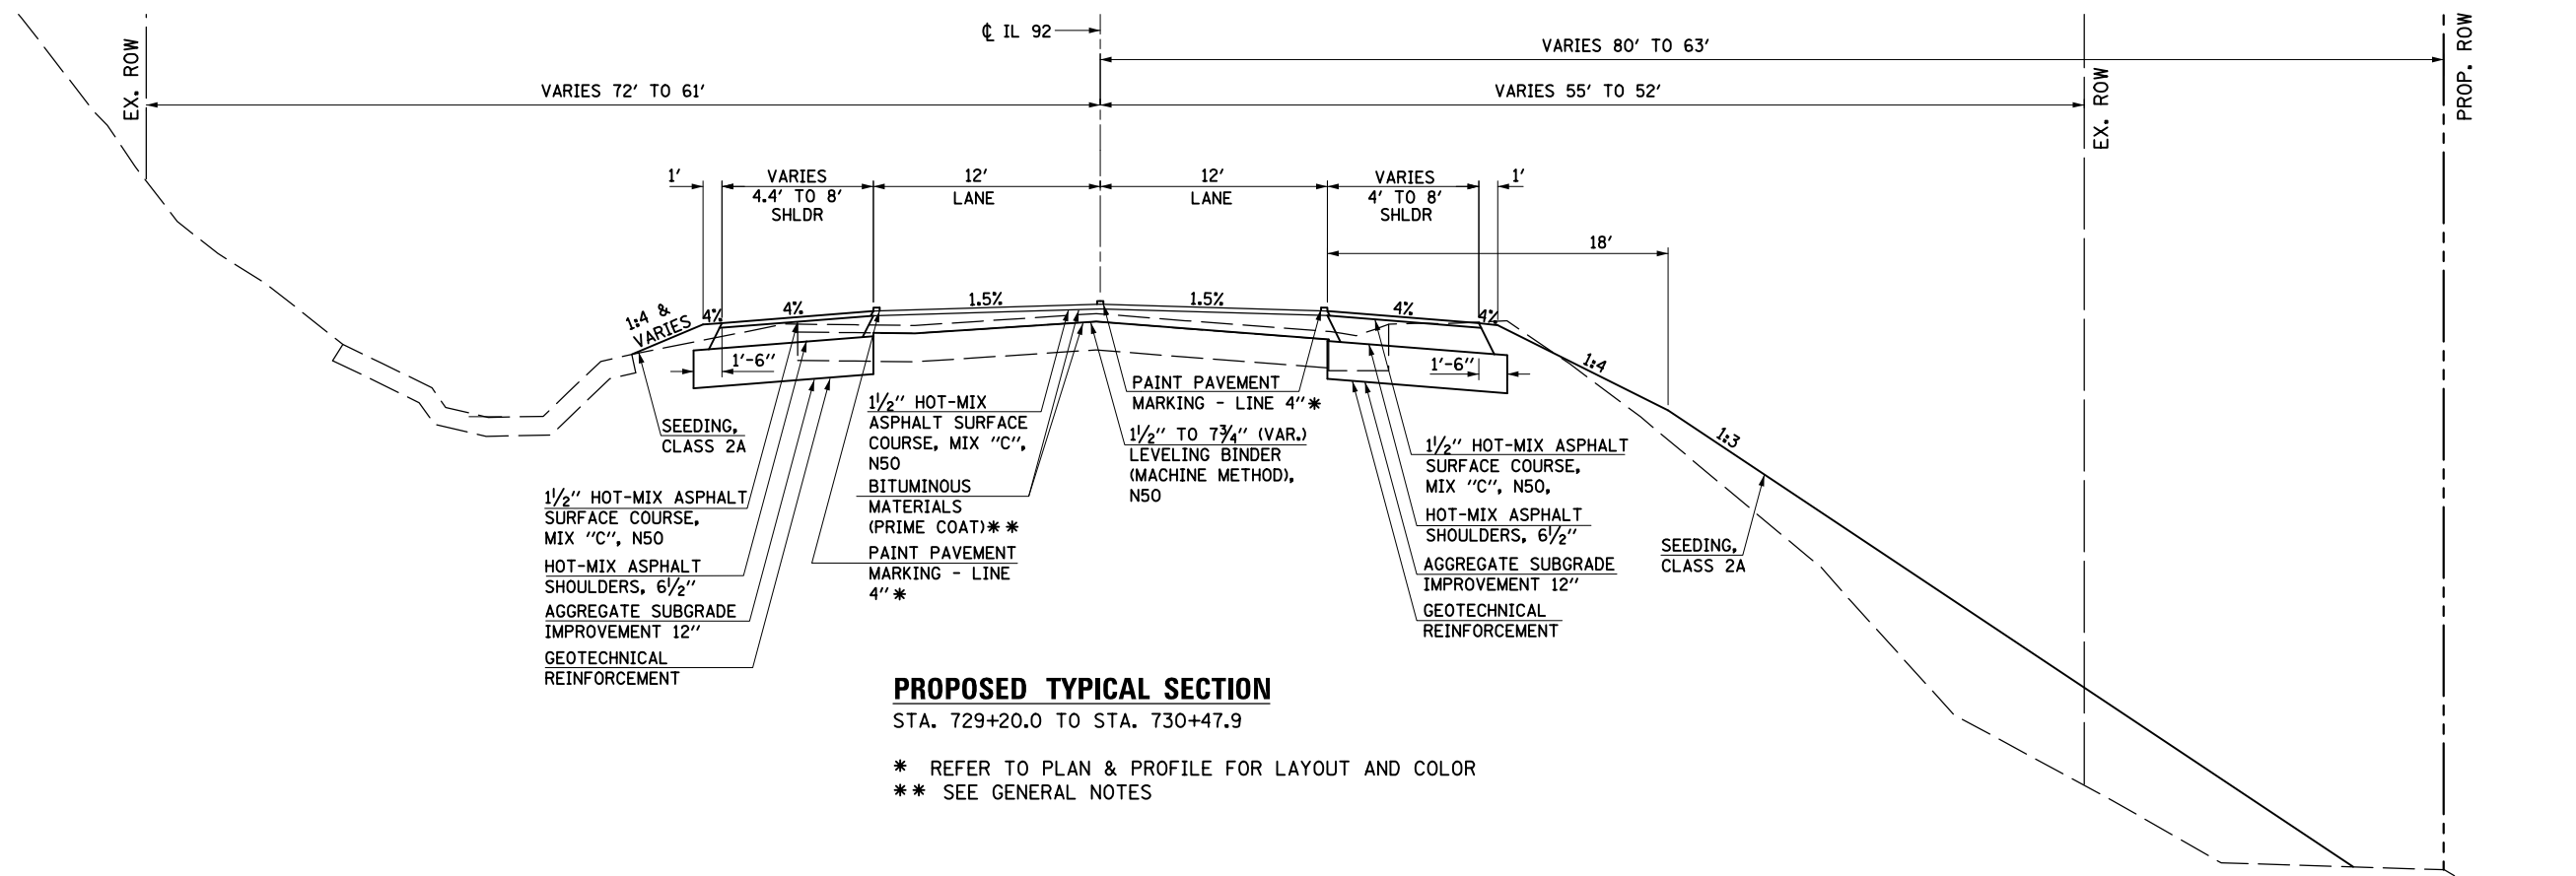

PROPOSED TYPICAL SECTION

STA. 729+20.0 TO STA. 730+47.9

* REFER TO PLAN & PROFILE FOR LAYOUT AND COLOR
 ** SEE GENERAL NOTES

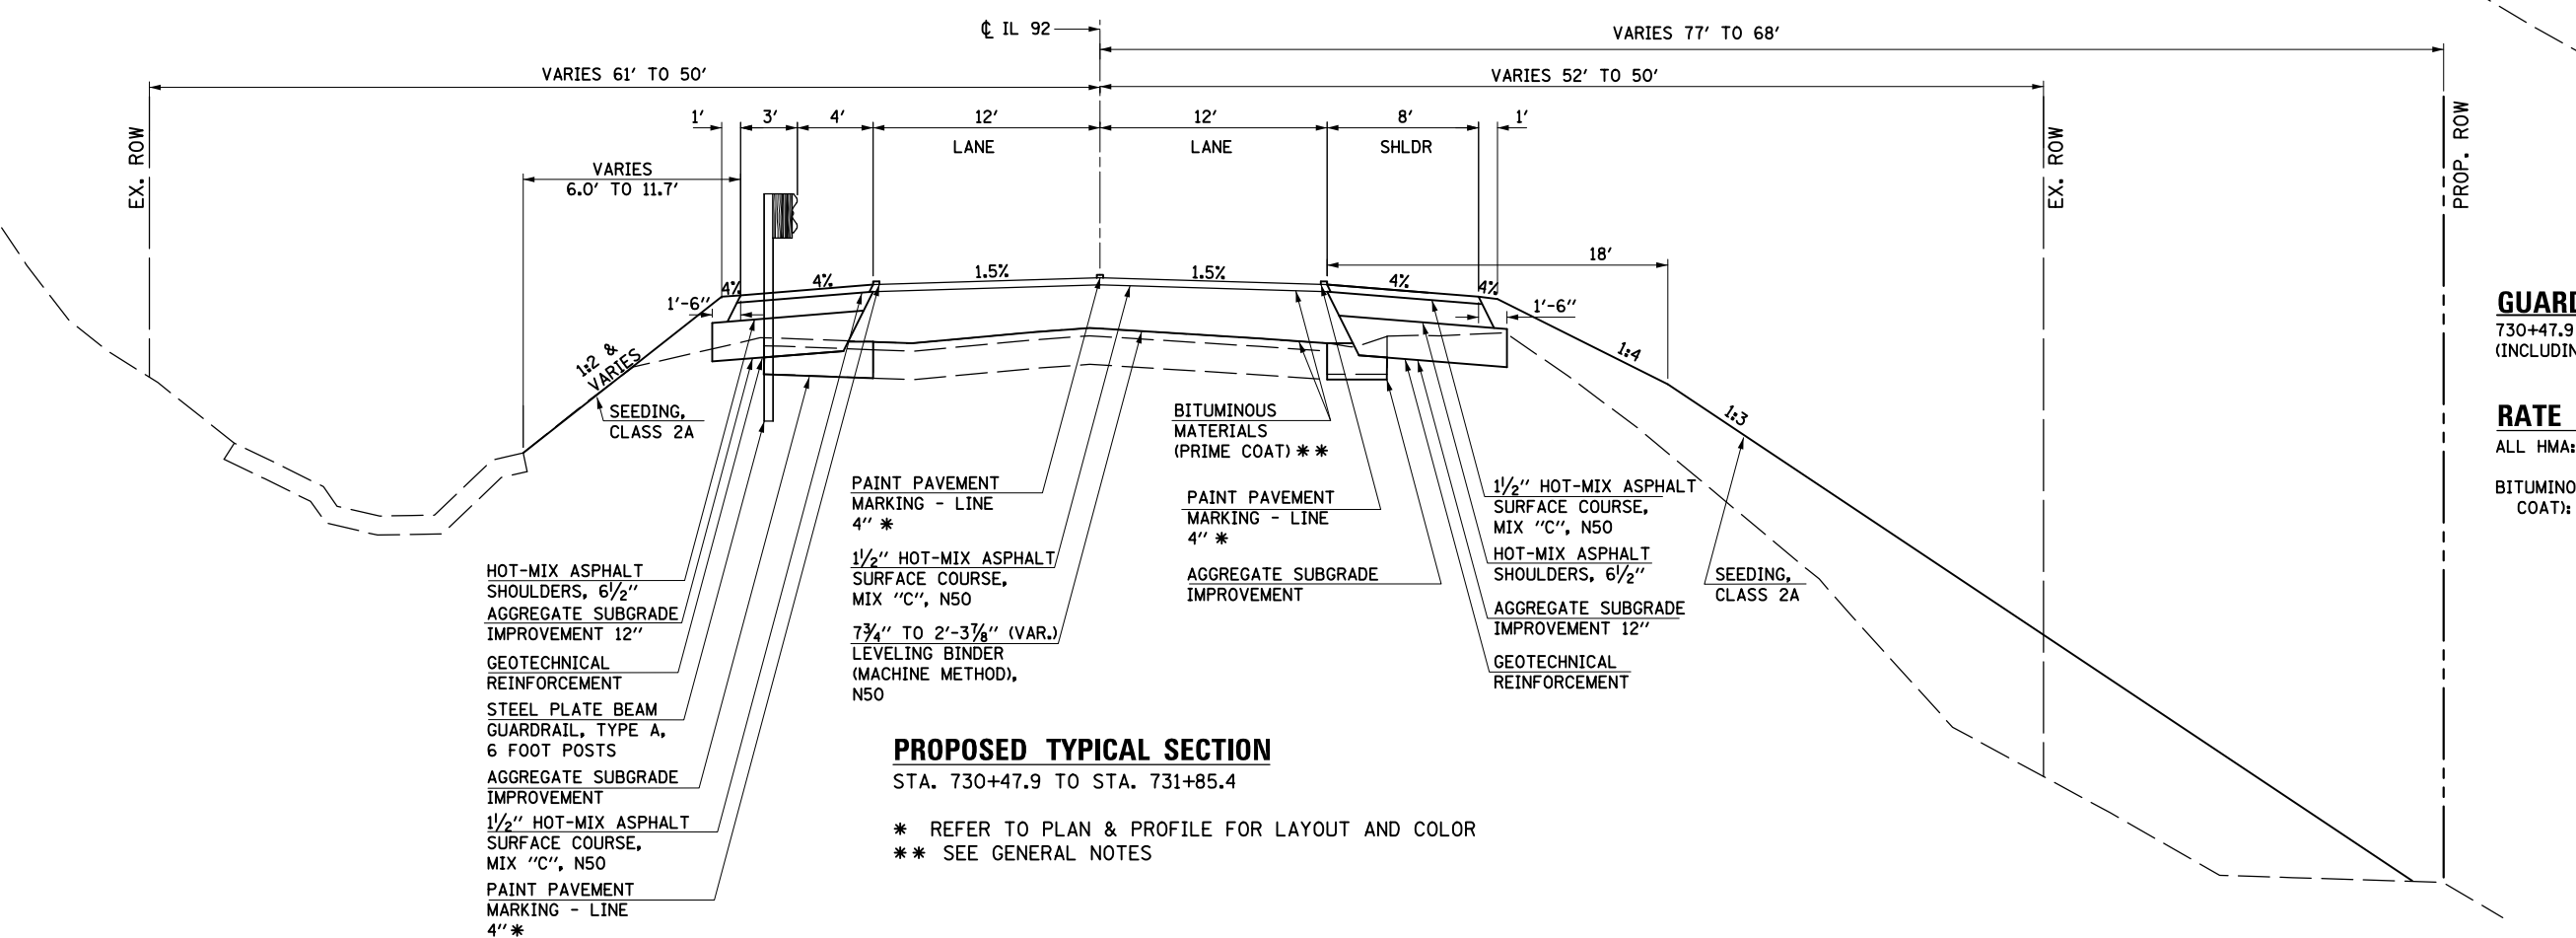

PROPOSED TYPICAL SECTION

STA. 730+47.9 TO STA. 731+85.4

* REFER TO PLAN & PROFILE FOR LAYOUT AND COLOR
 ** SEE GENERAL NOTES

GUARDRAIL STATIONING:
 730+47.9 TO 733+53.5 (LT)
 (INCLUDING TERMINALS)

RATE OF APPLICATION
 ALL HMA: 112 LBS./SQ. YD./IN.
 BITUMINOUS MATERIALS (PRIME COAT): 0.000286 TONS/SQ. YD.



USER NAME = mszmur10	DESIGNED KAC	REVISED
	DRAWN KMB	REVISED
PLOT SCALE = 10.0000' / 1"	CHECKED KAC	REVISED
PLOT DATE = 6/19/2013	DATE 05-03-2013	REVISED

STATE OF ILLINOIS
 DEPARTMENT OF TRANSPORTATION

IL 92 OVER BIG BRANCH CREEK
 TYPICAL SECTIONS

SCALE: N.T.S. SHEET NO. 2 OF 5 SHEETS STA. TO STA.

F.A.P. RTE. 599	SECTION 103MFT-BR	COUNTY ROCK ISLAND	TOTAL SHEETS 88	SHEET NO. 12
CONTRACT NO. 64D18			FED. ROAD DIST. NO. ILLINOIS FED. AID PROJECT	