


DATE	
BY	
PLAN	SURVEYED
	PLOTTED
	CHECKED
	ALIGNED
	FILED
	FILE NAME
NO.	
NOTE BOOK	

DATE	
BY	
PROFILE	SURVEYED
	PLOTTED
	CHECKED
	GRADES
	STRUCTURE
	NOTATIONS
	CHKD
NO.	
NOTE BOOK	

FILE NAME = D206907.dwg

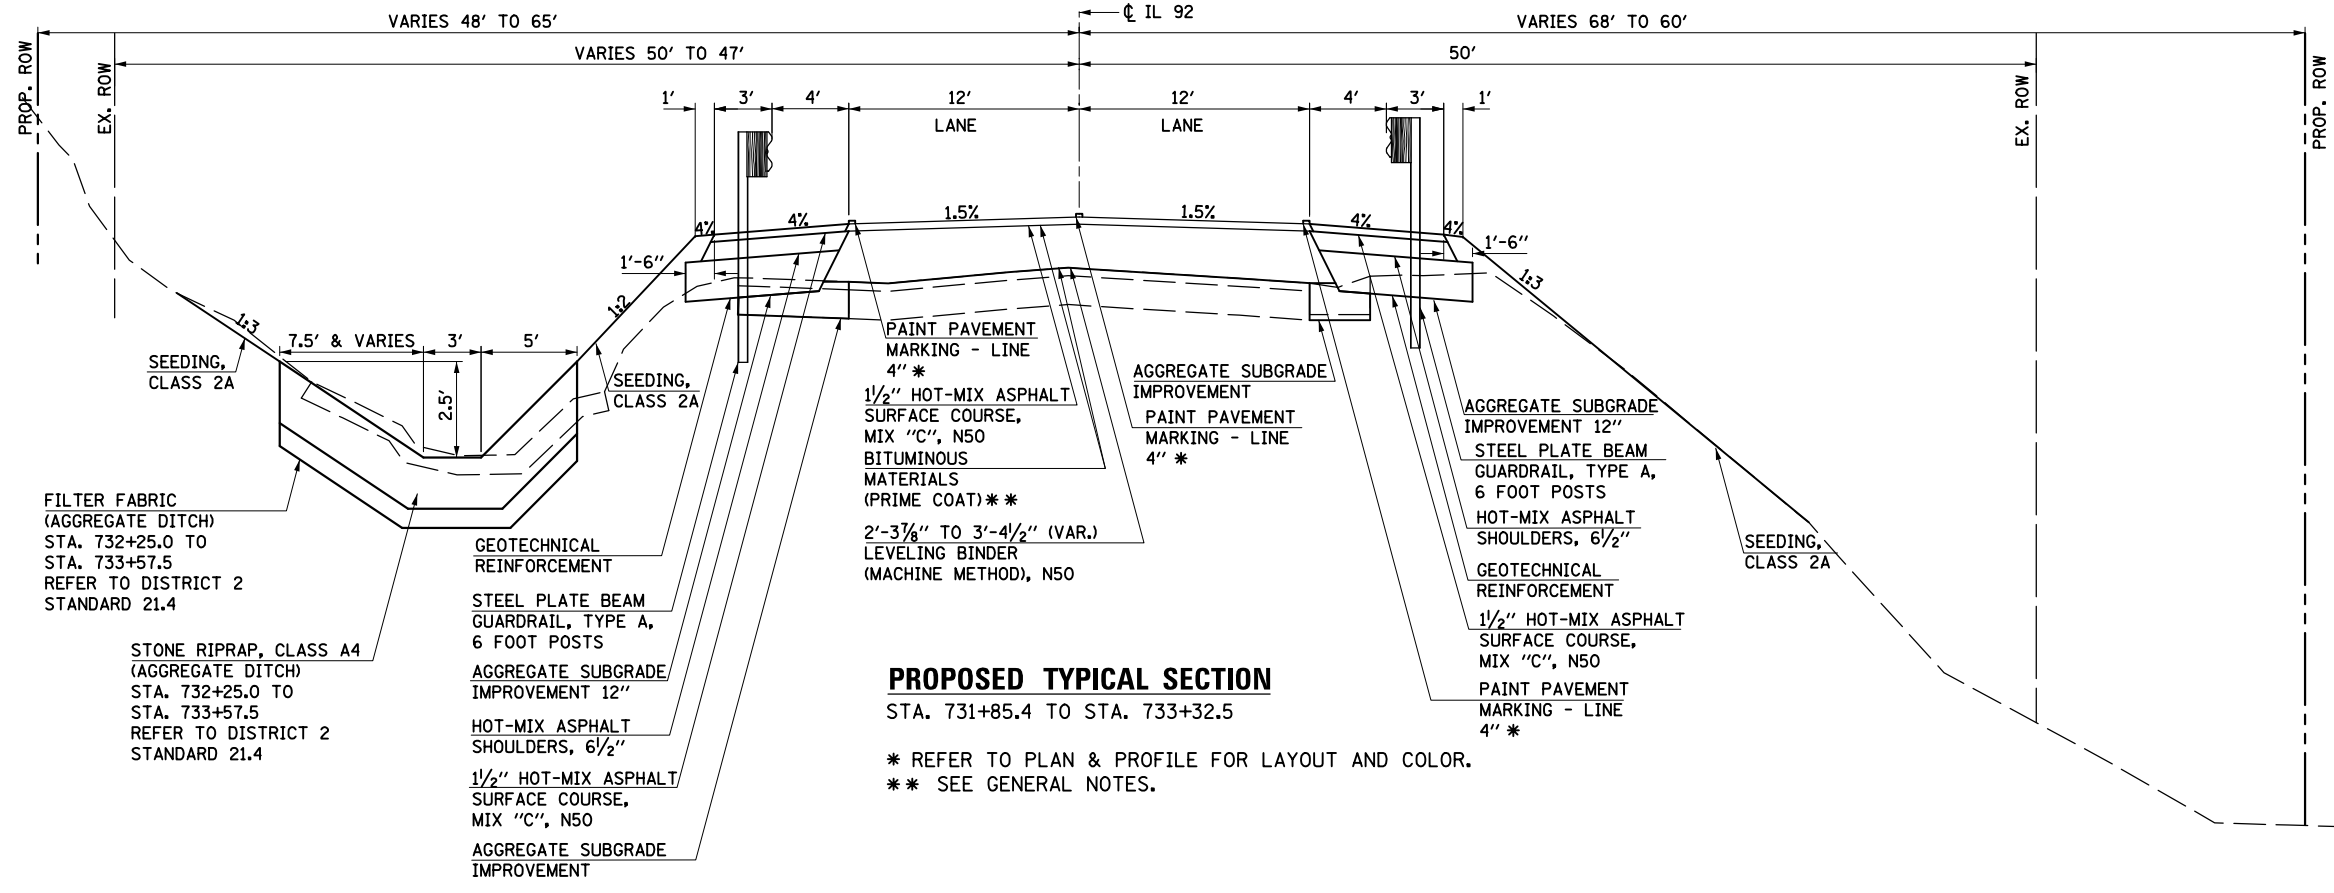


GUARDRAIL STATIONING:

731+85.4 TO 733+53.5 (RT)
734+58.5 TO 736+26.7 (LT)
734+58.5 TO 736+01.7 (RT)
(INCLUDING TERMINALS)

RATE OF APPLICATION

ALL HMA: 112 LBS./SQ. YD./IN.
BITUMINOUS MATERIALS (PRIME COAT): 0.000286 TONS/SQ. YD.

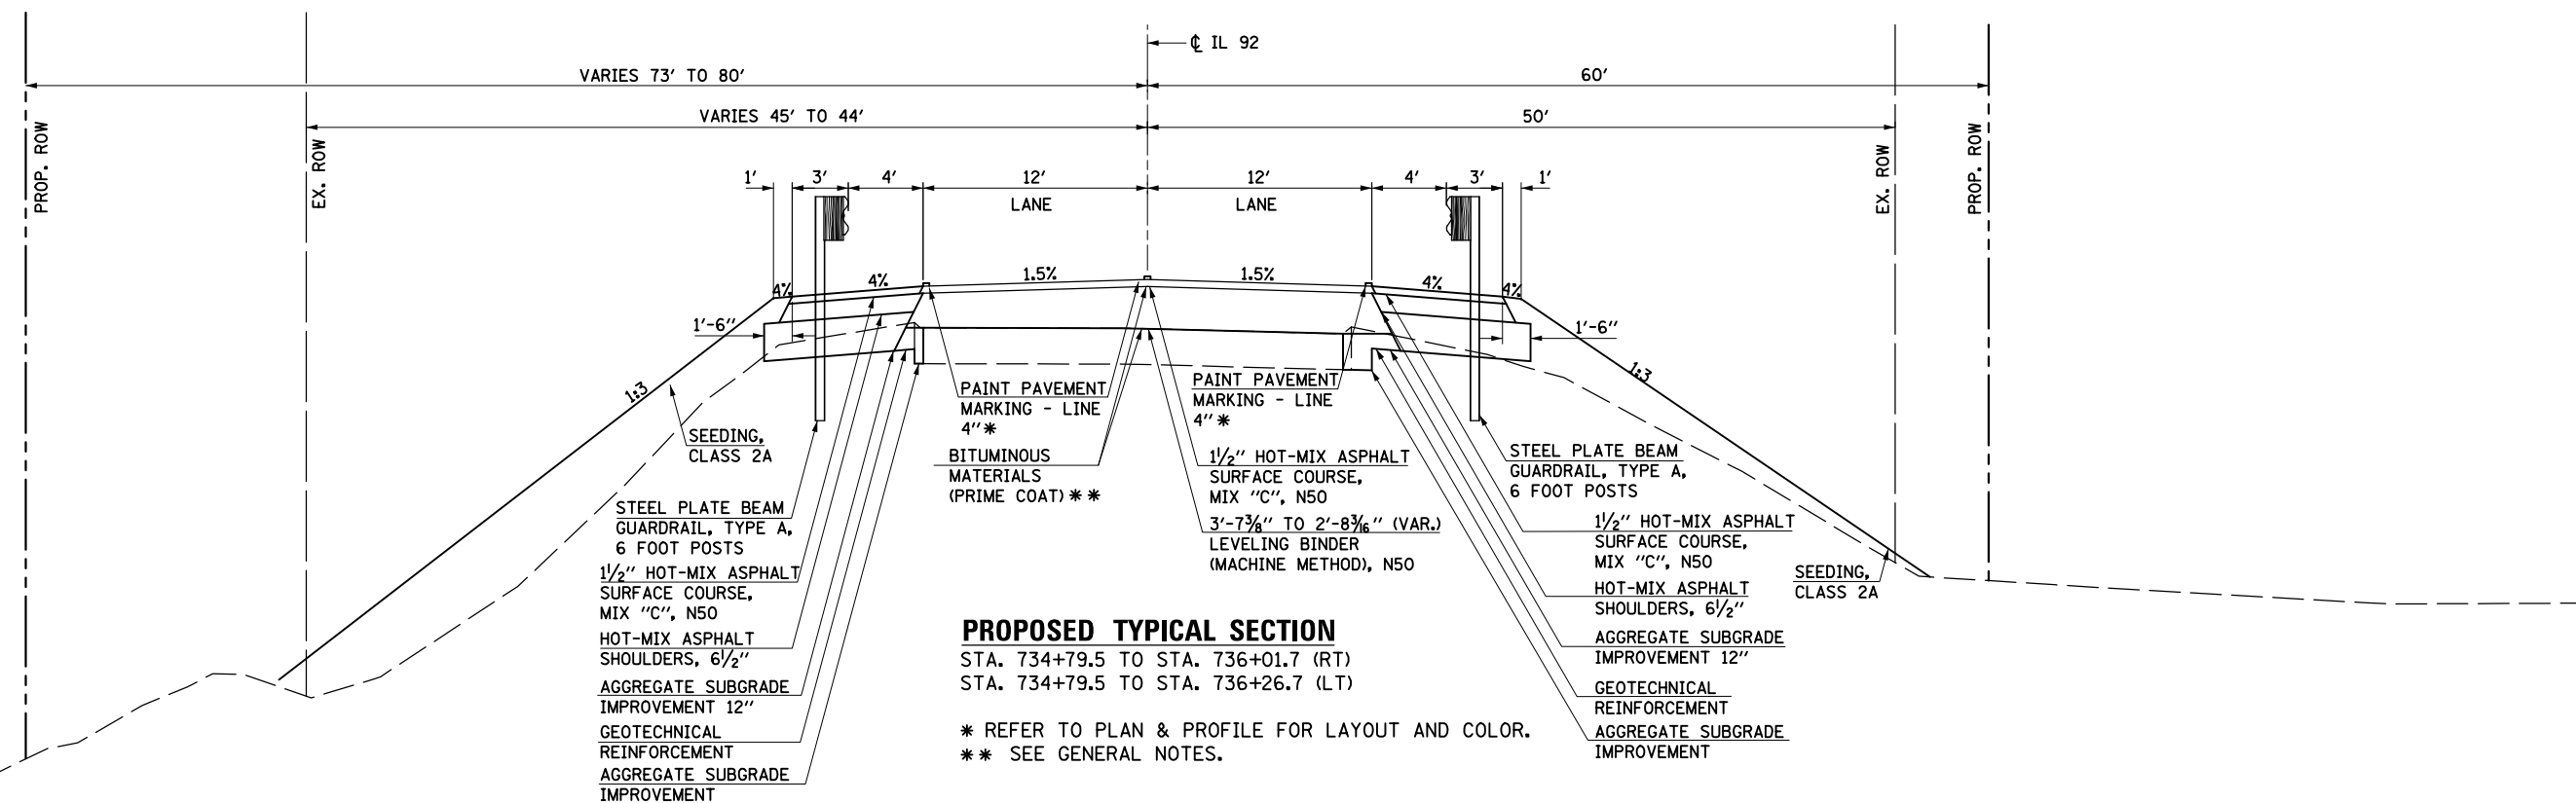

USER NAME = mszmur-lo	DESIGNED KAC	REVISED
	DRAWN KMB	REVISED
PLOT SCALE = 10.0000' / 1"	CHECKED KAC	REVISED
PLOT DATE = 6/19/2013	DATE 05-03-2013	REVISED

STATE OF ILLINOIS
DEPARTMENT OF TRANSPORTATION

IL 92 OVER BIG BRANCH CREEK
TYPICAL SECTIONS

SCALE: N.T.S. SHEET NO. 3 OF 5 SHEETS STA. TO STA.

F.A.P. RTE.	SECTION	COUNTY	TOTAL SHEETS	SHEET NO.
599	103MFT-BR	ROCK ISLAND	88	13
CONTRACT NO. 64D18				
FED. ROAD DIST. NO. ILLINOIS FED. AID PROJECT				