
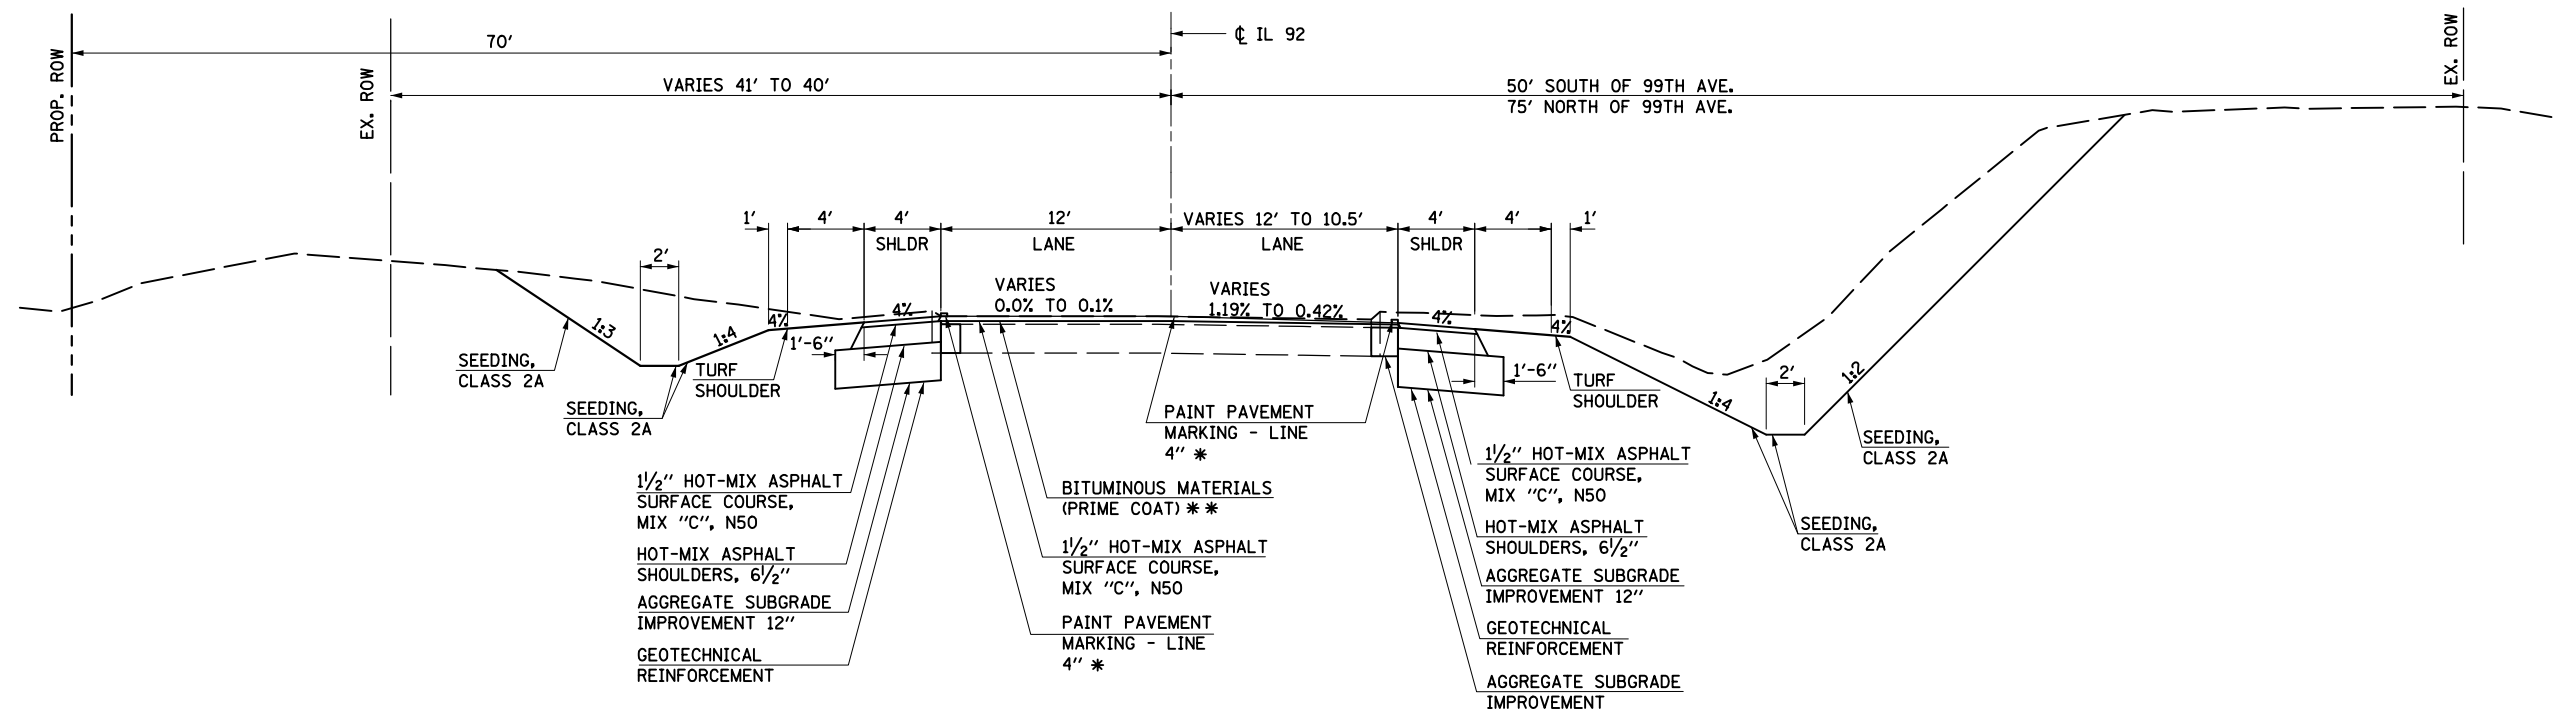


PLAN	SURVEYED	DATE
	PLOTTED	
	CHECKED	
	ALIGNED	
	FILED	
	NO. _____	

PROFILE	SURVEYED	DATE
	PLOTTED	
	CHECKED	
	STRUCTURE	
	NOTATIS	
	NO. _____	

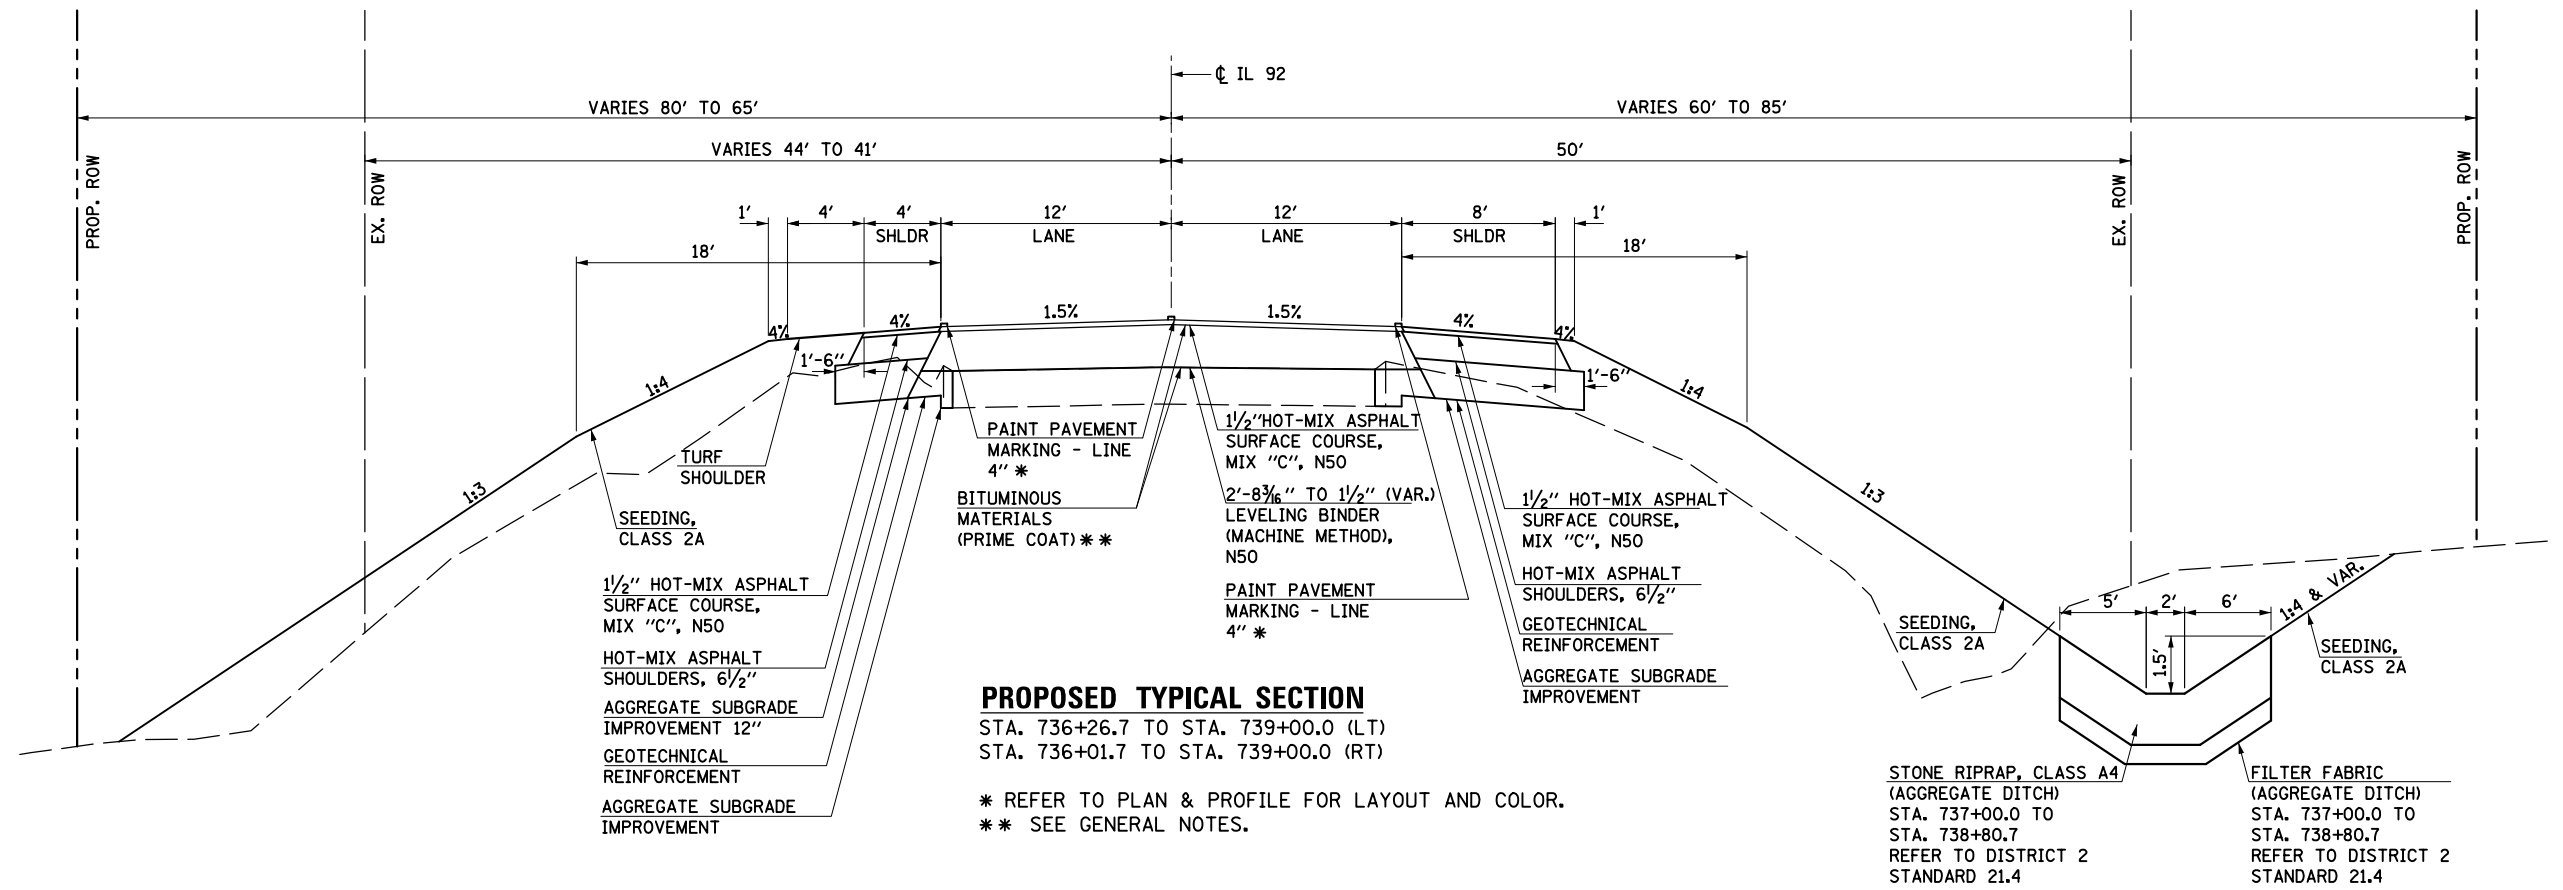

STONE RIPRAP, CLASS A4
 (AGGREGATE DITCH)
 STA. 737+00.0 TO
 STA. 738+80.7
 REFER TO DISTRICT 2
 STANDARD 21.4

FILTER FABRIC
 (AGGREGATE DITCH)
 STA. 737+00.0 TO
 STA. 738+80.7
 REFER TO DISTRICT 2
 STANDARD 21.4

RATE OF APPLICATION
 ALL HMA: 112 LBS./SQ. YD./IN.
 BITUMINOUS MATERIALS (PRIME
 COAT): 0.000286 TONS/SQ. YD.

FILE NAME = D206907.dwg



USER NAME = mszmurlo	DESIGNED KAC	REVISED
	DRAWN KMB	REVISED
PLOT SCALE = 10.0000' / IN.	CHECKED KAC	REVISED
PLOT DATE = 6/19/2013	DATE 05-03-2013	REVISED

STATE OF ILLINOIS
 DEPARTMENT OF TRANSPORTATION

IL 92 OVER BIG BRANCH CREEK			
TYPICAL SECTIONS			
SCALE: N.T.S.	SHEET NO. 4 OF 5 SHEETS	STA.	TO STA.

F.A.P. RTE.	SECTION	COUNTY	TOTAL SHEETS	SHEET NO.
599	103MFT-BR	ROCK ISLAND	88	14
CONTRACT NO. 64D18				
FED. ROAD DIST. NO.	ILLINOIS	FED. AID PROJECT		