


PLAN	SURVEYED	DATE
NOTE BOOK NO.	PLOTTED	BY
	CHECKED	
	ALIGNED	
	FIELD FILE NAME	

PROFILE	SURVEYED	DATE
NOTE BOOK NO.	GRADES CHECKED	BY
	STRUCTURE NOTATIONS CHECKED	


FILE NAME = D206907.shl.typ_05.dgn

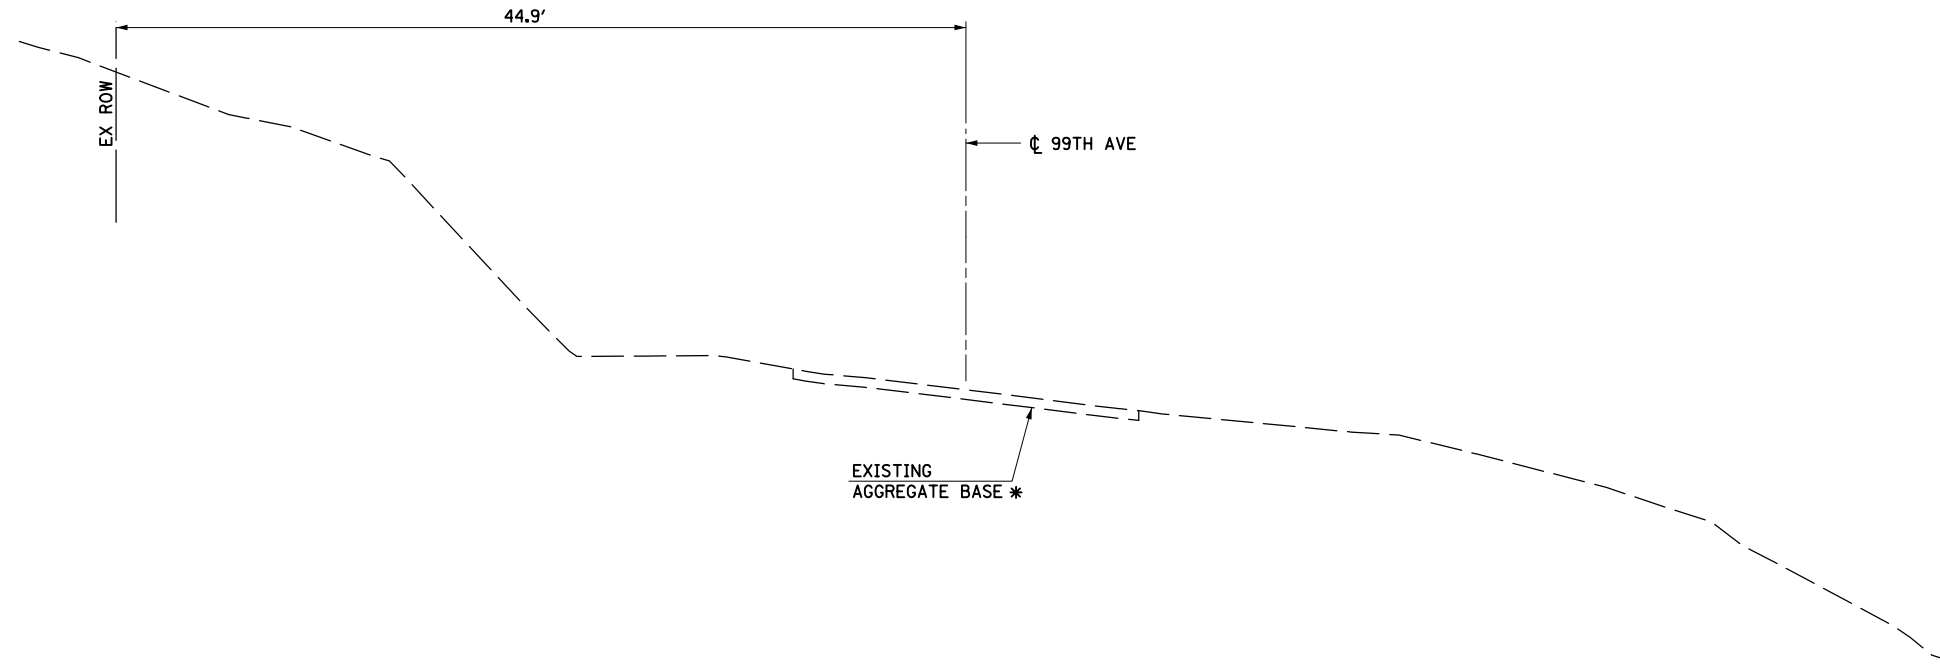

EXISTING TYPICAL SECTION - 99TH AVE

STA. 30+11.0 TO STA. 30+85.1

* REMOVAL STA. 30+11.0 TO STA. 30+85.1 PAID FOR AS EARTH EXCAVATION

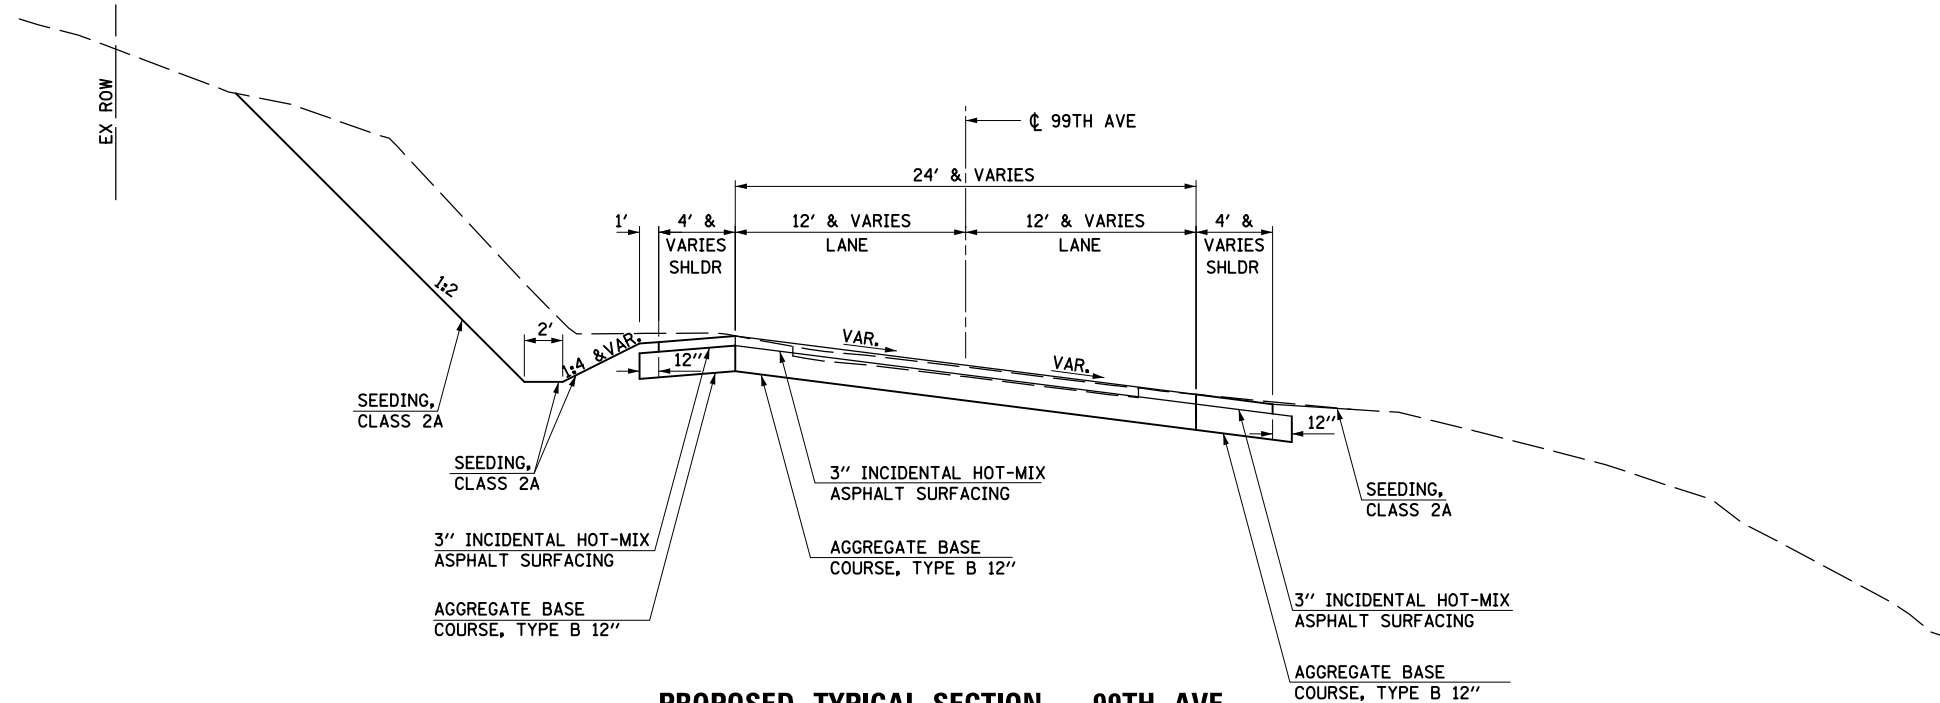

PROPOSED TYPICAL SECTION - 99TH AVE

STA. 30+12.0 TO STA. 30+85.1

RATE OF APPLICATION

ALL HMA: 112 LBS./SQ. YD./IN.



USER NAME = mszmurlo	DESIGNED KAC	REVISED
	DRAWN KMB	REVISED
PLOT SCALE = 10.0000' / 1" =	CHECKED KAC	REVISED
PLOT DATE = 6/19/2013	DATE 05-03-2013	REVISED

STATE OF ILLINOIS
DEPARTMENT OF TRANSPORTATION

IL 92 OVER BIG BRANCH CREEK
TYPICAL SECTIONS

SCALE: N.T.S. SHEET NO. 5 OF 5 SHEETS STA. TO STA.

F.A.P. RTE.	SECTION	COUNTY	TOTAL SHEETS	SHEET NO.
599	103MFT-BR	ROCK ISLAND	88	15
CONTRACT NO. 64D18				
FED. ROAD DIST. NO.		ILLINOIS FED. AID PROJECT		