








PLAN	SURVEYED	DATE
	PLOTTED	
	CHECKED	
	ALIGNED	
	FILED	
	NO.	

PROFILE	SURVEYED	DATE
	PLOTTED	
	CHECKED	
	GRADES	
	STRUCTURE	
	NOTATIONS	
	CHKD	
	NO.	

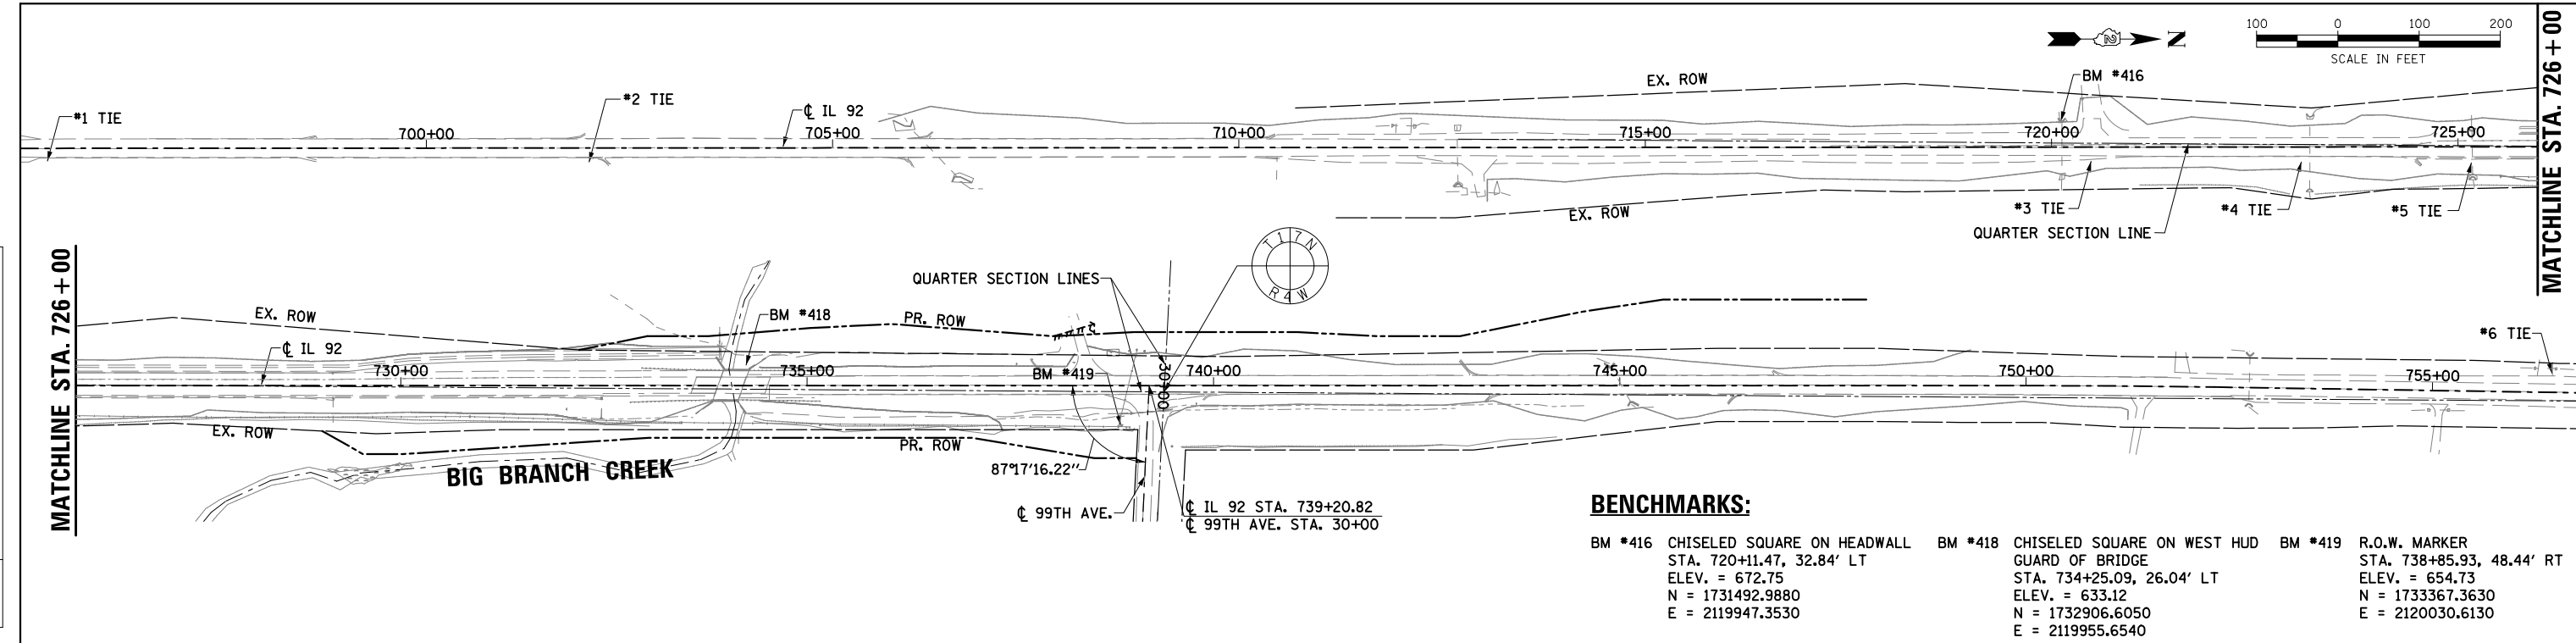

BENCHMARKS:

BM #416	CHISELED SQUARE ON HEADWALL STA. 720+11.47, 32.84' LT ELEV. = 672.75 N = 1731492.9880 E = 2119947.3530	BM #418	CHISELED SQUARE ON WEST HUD GUARD OF BRIDGE STA. 734+25.09, 26.04' LT ELEV. = 633.12 N = 1732906.6050 E = 2119955.6540	BM #419	R.O.W. MARKER STA. 738+85.93, 48.44' RT ELEV. = 654.73 N = 1733367.3630 E = 2120030.6130
---------	--	---------	---	---------	--

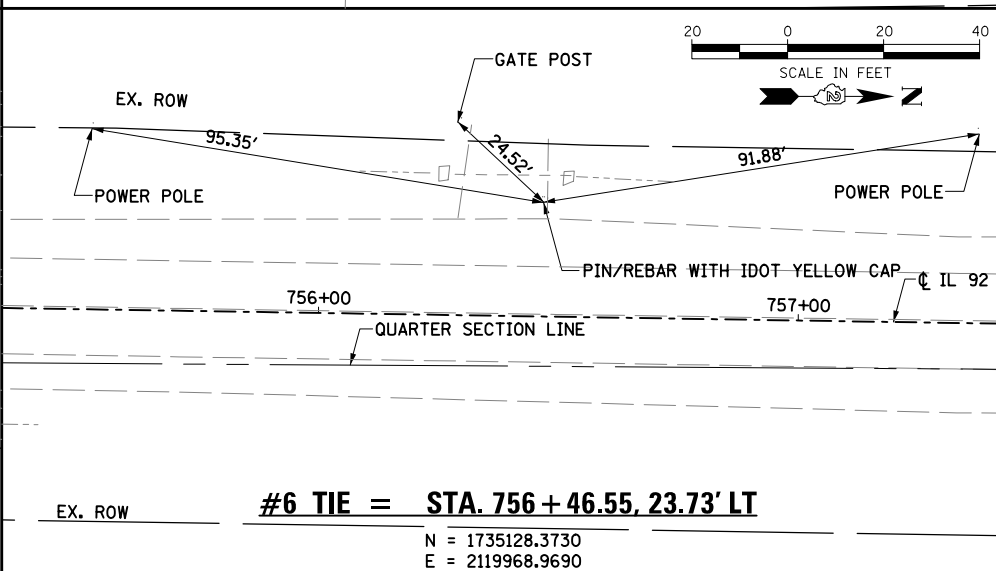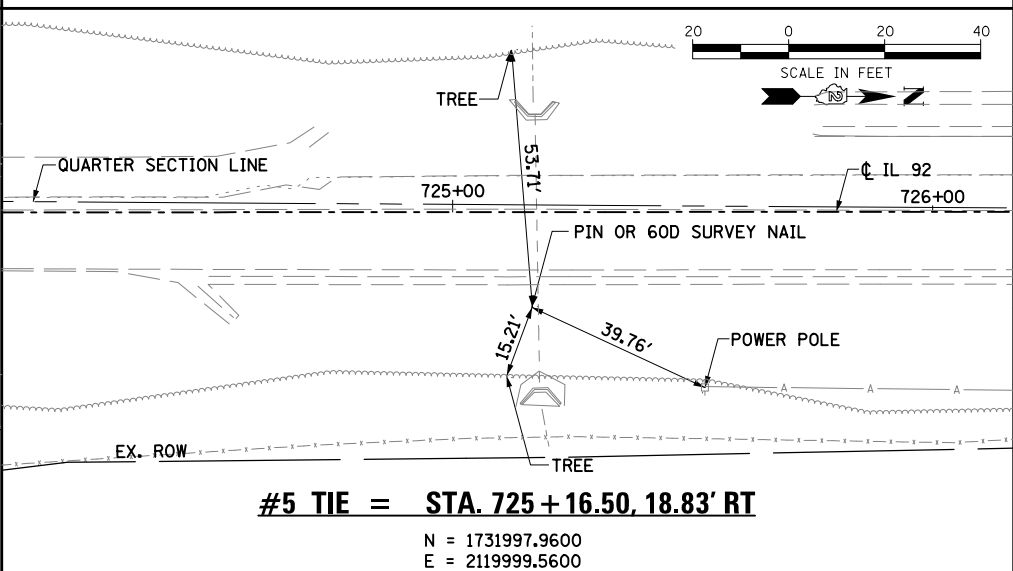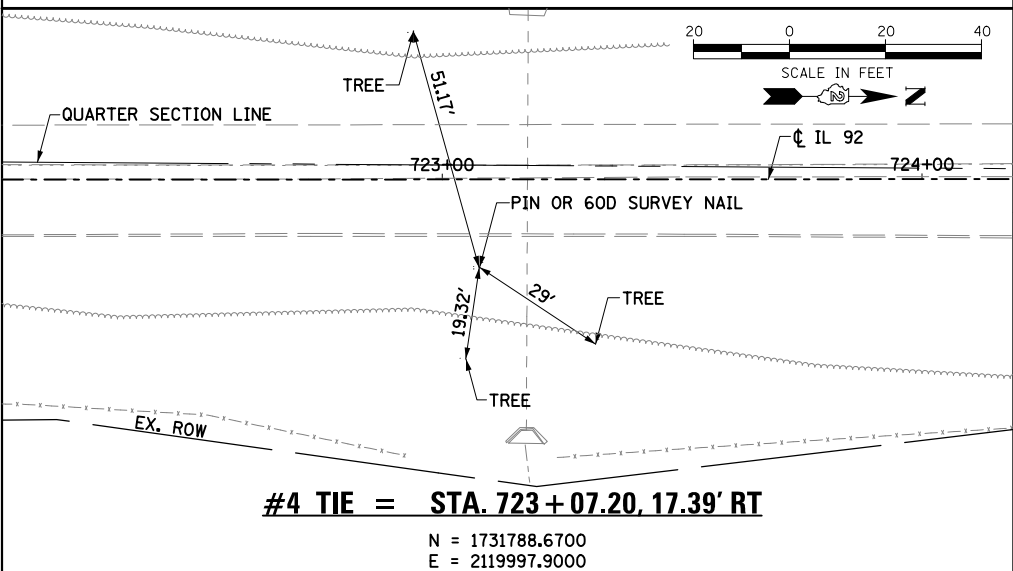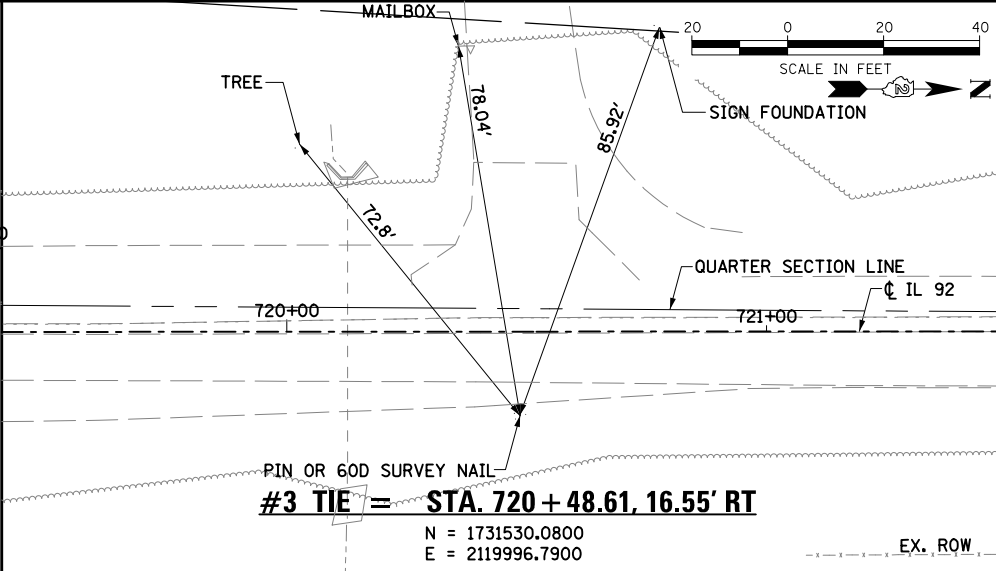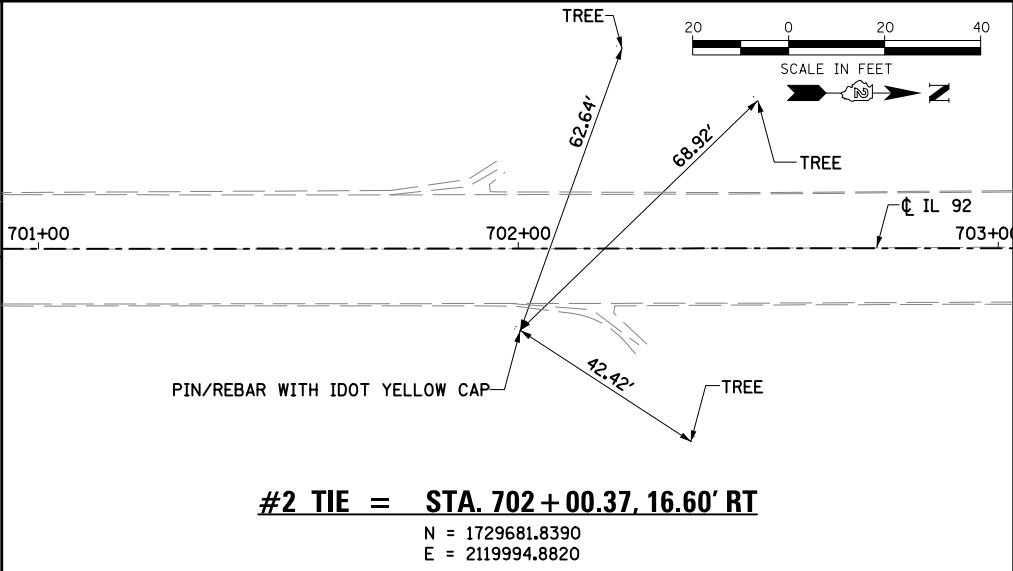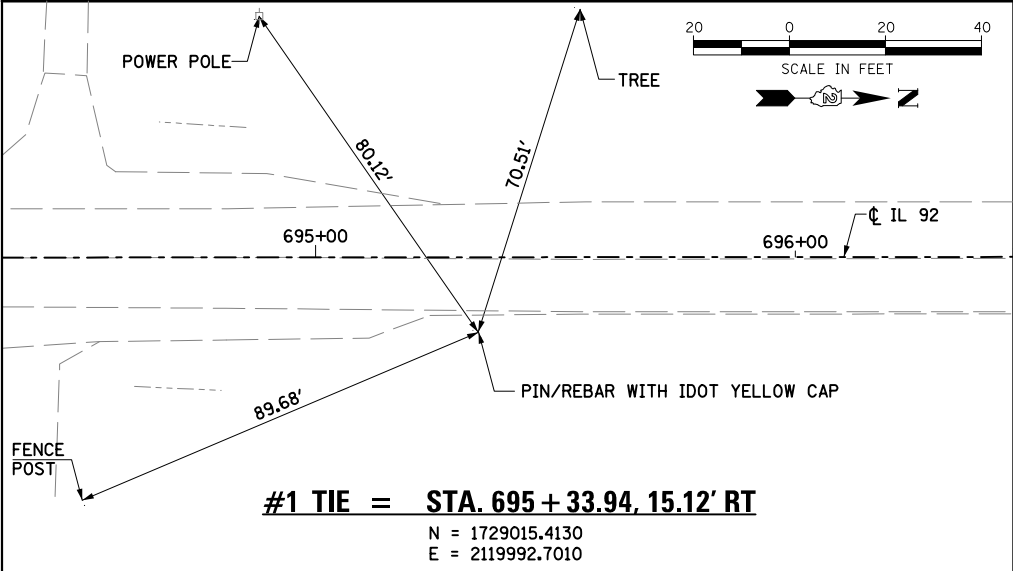

FILE NAME = D206907-sh1.tte-01.dgn



USER NAME = mszmur1o	DESIGNED KAC	REVISED
PLOT SCALE = 200.0000' / 1" =	DRAWN KMB	REVISED
PLOT DATE = 6/19/2013	CHECKED KAC	REVISED
	DATE 05-03-2013	REVISED

STATE OF ILLINOIS
DEPARTMENT OF TRANSPORTATION

IL 92 OVER BIG BRANCH CREEK ALIGNMENT, TIES AND BENCHMARKS			
SCALE:	SHEET NO.	OF SHEETS	STA. TO STA.

F.A.P. RTE.	SECTION	COUNTY	TOTAL SHEETS	SHEET NO.
599	103MFT-BR	ROCK ISLAND	88	20
CONTRACT NO. 64D18			FED. ROAD DIST. NO. ILLINOIS FED. AID PROJECT	

MATCHLINE STA. 726 + 00