


MINIMUM BAR LAP

#5 bar = 2'-7"

PLAN

Notes:
 See Sheet 10 of 20 for superstructure details and Bill of Material.
 See Sheet 10 of 20 for parapet reinforcement.
 Bars indicated thus 20 x 3-#5 etc. indicates 20 lines of bars with 3 lengths per line.
 See sheet 11 of 20 for Section A-A.

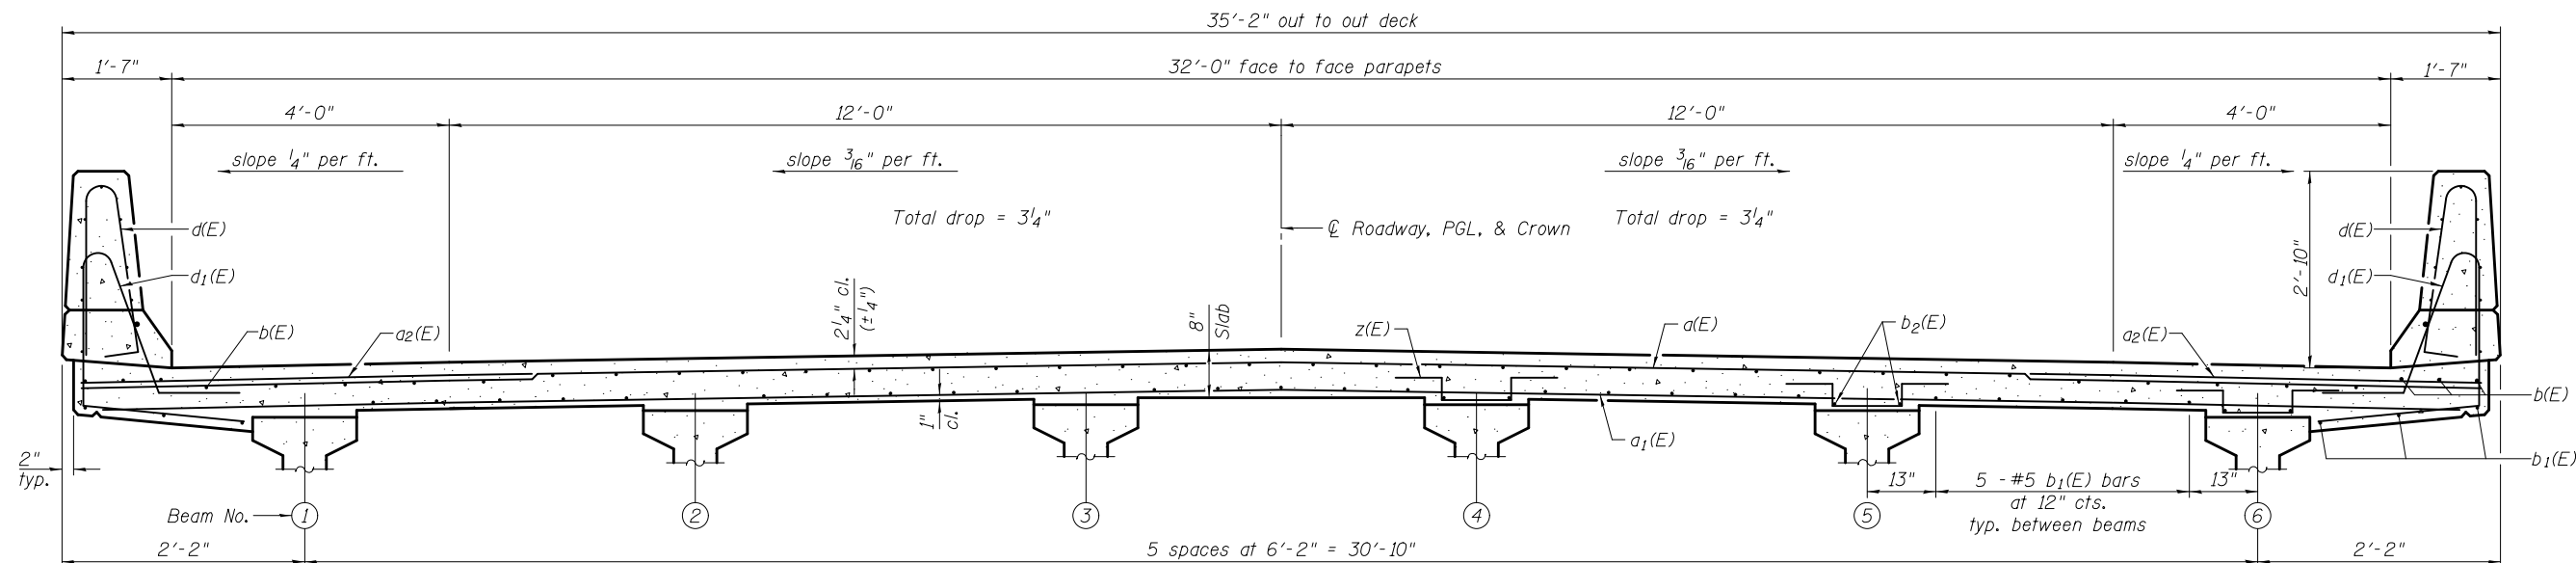

NEAR MIDSPAN

NEAR ABUTMENT

CROSS SECTION

(Looking North)

6/19/2013 5:32:06 PM 0810196_64D18_009_SUP01.dgn



DESIGNED - MWS	REVISED -
CHECKED - TAY	REVISED -
DRAWN - MWS	REVISED -
CHECKED - BJM	REVISED -

**STATE OF ILLINOIS
 DEPARTMENT OF TRANSPORTATION**

**SUPERSTRUCTURE
 STRUCTURE NO. 081-0196**

SHEET NO. 9 OF 20 SHEETS

F.A.P.	SECTION	COUNTY	TOTAL SHEETS	SHEET NO.
599	103MFT-BR	ROCK ISLAND	88	40
CONTRACT NO. 64D18				
ILLINOIS FED. AID PROJECT				