


DATE	
BY	
FINAL SURVEY	SURVEYED
NOTE BOOK	PLOTTED
NO.	TEMPLATE
	AREAS CHECKED

DATE	
BY	
ORIGINAL SURVEY	SURVEYED
NOTE BOOK	PLOTTED
NO.	TEMPLATE
	AREAS CHECKED

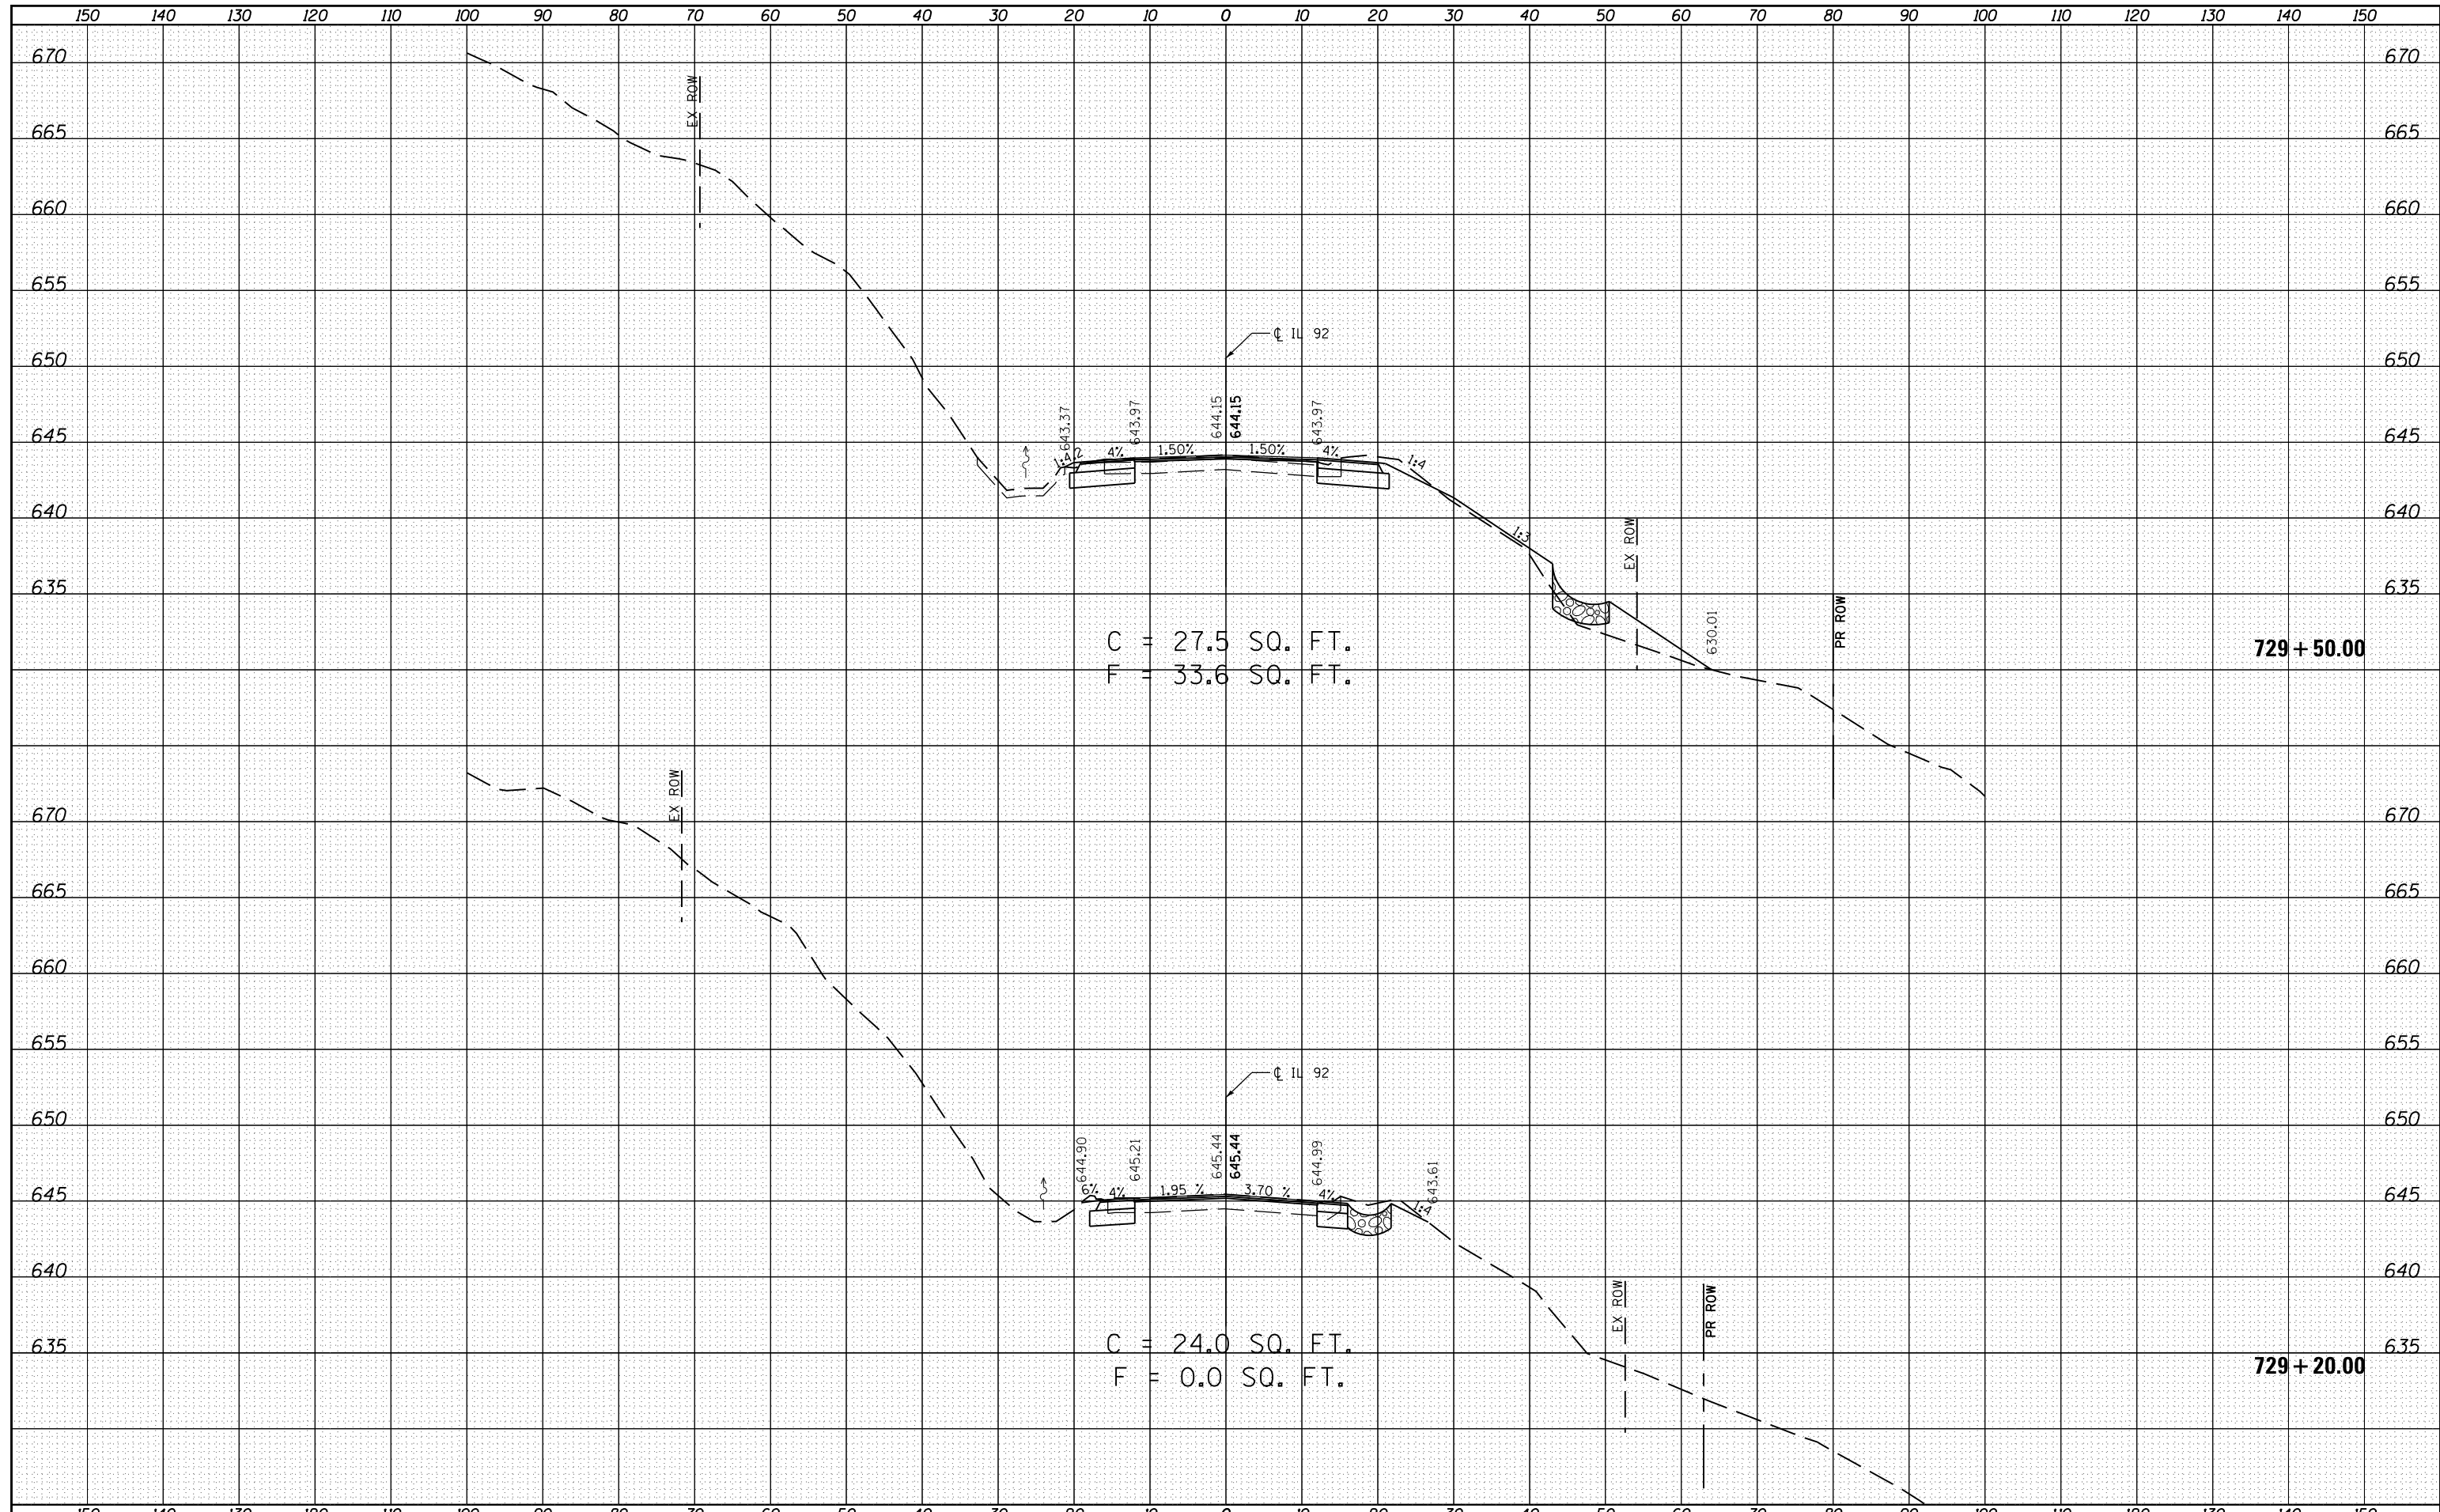

FILE NAME =	USER NAME = Fred 576	DESIGNED - GRE	REVISIED -	STATE OF ILLINOIS DEPARTMENT OF TRANSPORTATION	IL 92 OVER BIG BRANCH CREEK CROSS SECTIONS			F.A.P. RTE.	SECTION	COUNTY	TOTAL SHEETS	SHEET NO.
E:\0719-1\Phase II\IL 92\Plan Sheets\0205807-sh1-dwg.dgn		DRAWN - GRE	REVISIED -					599	103MFT-BR	ROCK ISLAND	88	65
Default	PLOT SCALE = 20.0000' / in.	CHECKED - ST	REVISIED -		SCALE: 1"=10', 1"=5'			SHEET 2	OF 14 SHEETS	STA. 729+20.00	TO STA. 729+50.00	CONTRACT NO. 64D18
	PLOT DATE = 6/19/2013	DATE - 04/2013	REVISIED -		ILLINOIS FED. AID PROJECT							