


DATE	
BY	
FINAL SURVEY	SURVEYED
NOTE BOOK	PLOTTED
NO.	TEMPLATE
	AREAS
	CHECKED

DATE	
BY	
ORIGINAL SURVEY	SURVEYED
NOTE BOOK	PLOTTED
NO.	TEMPLATE
	AREAS
	CHECKED

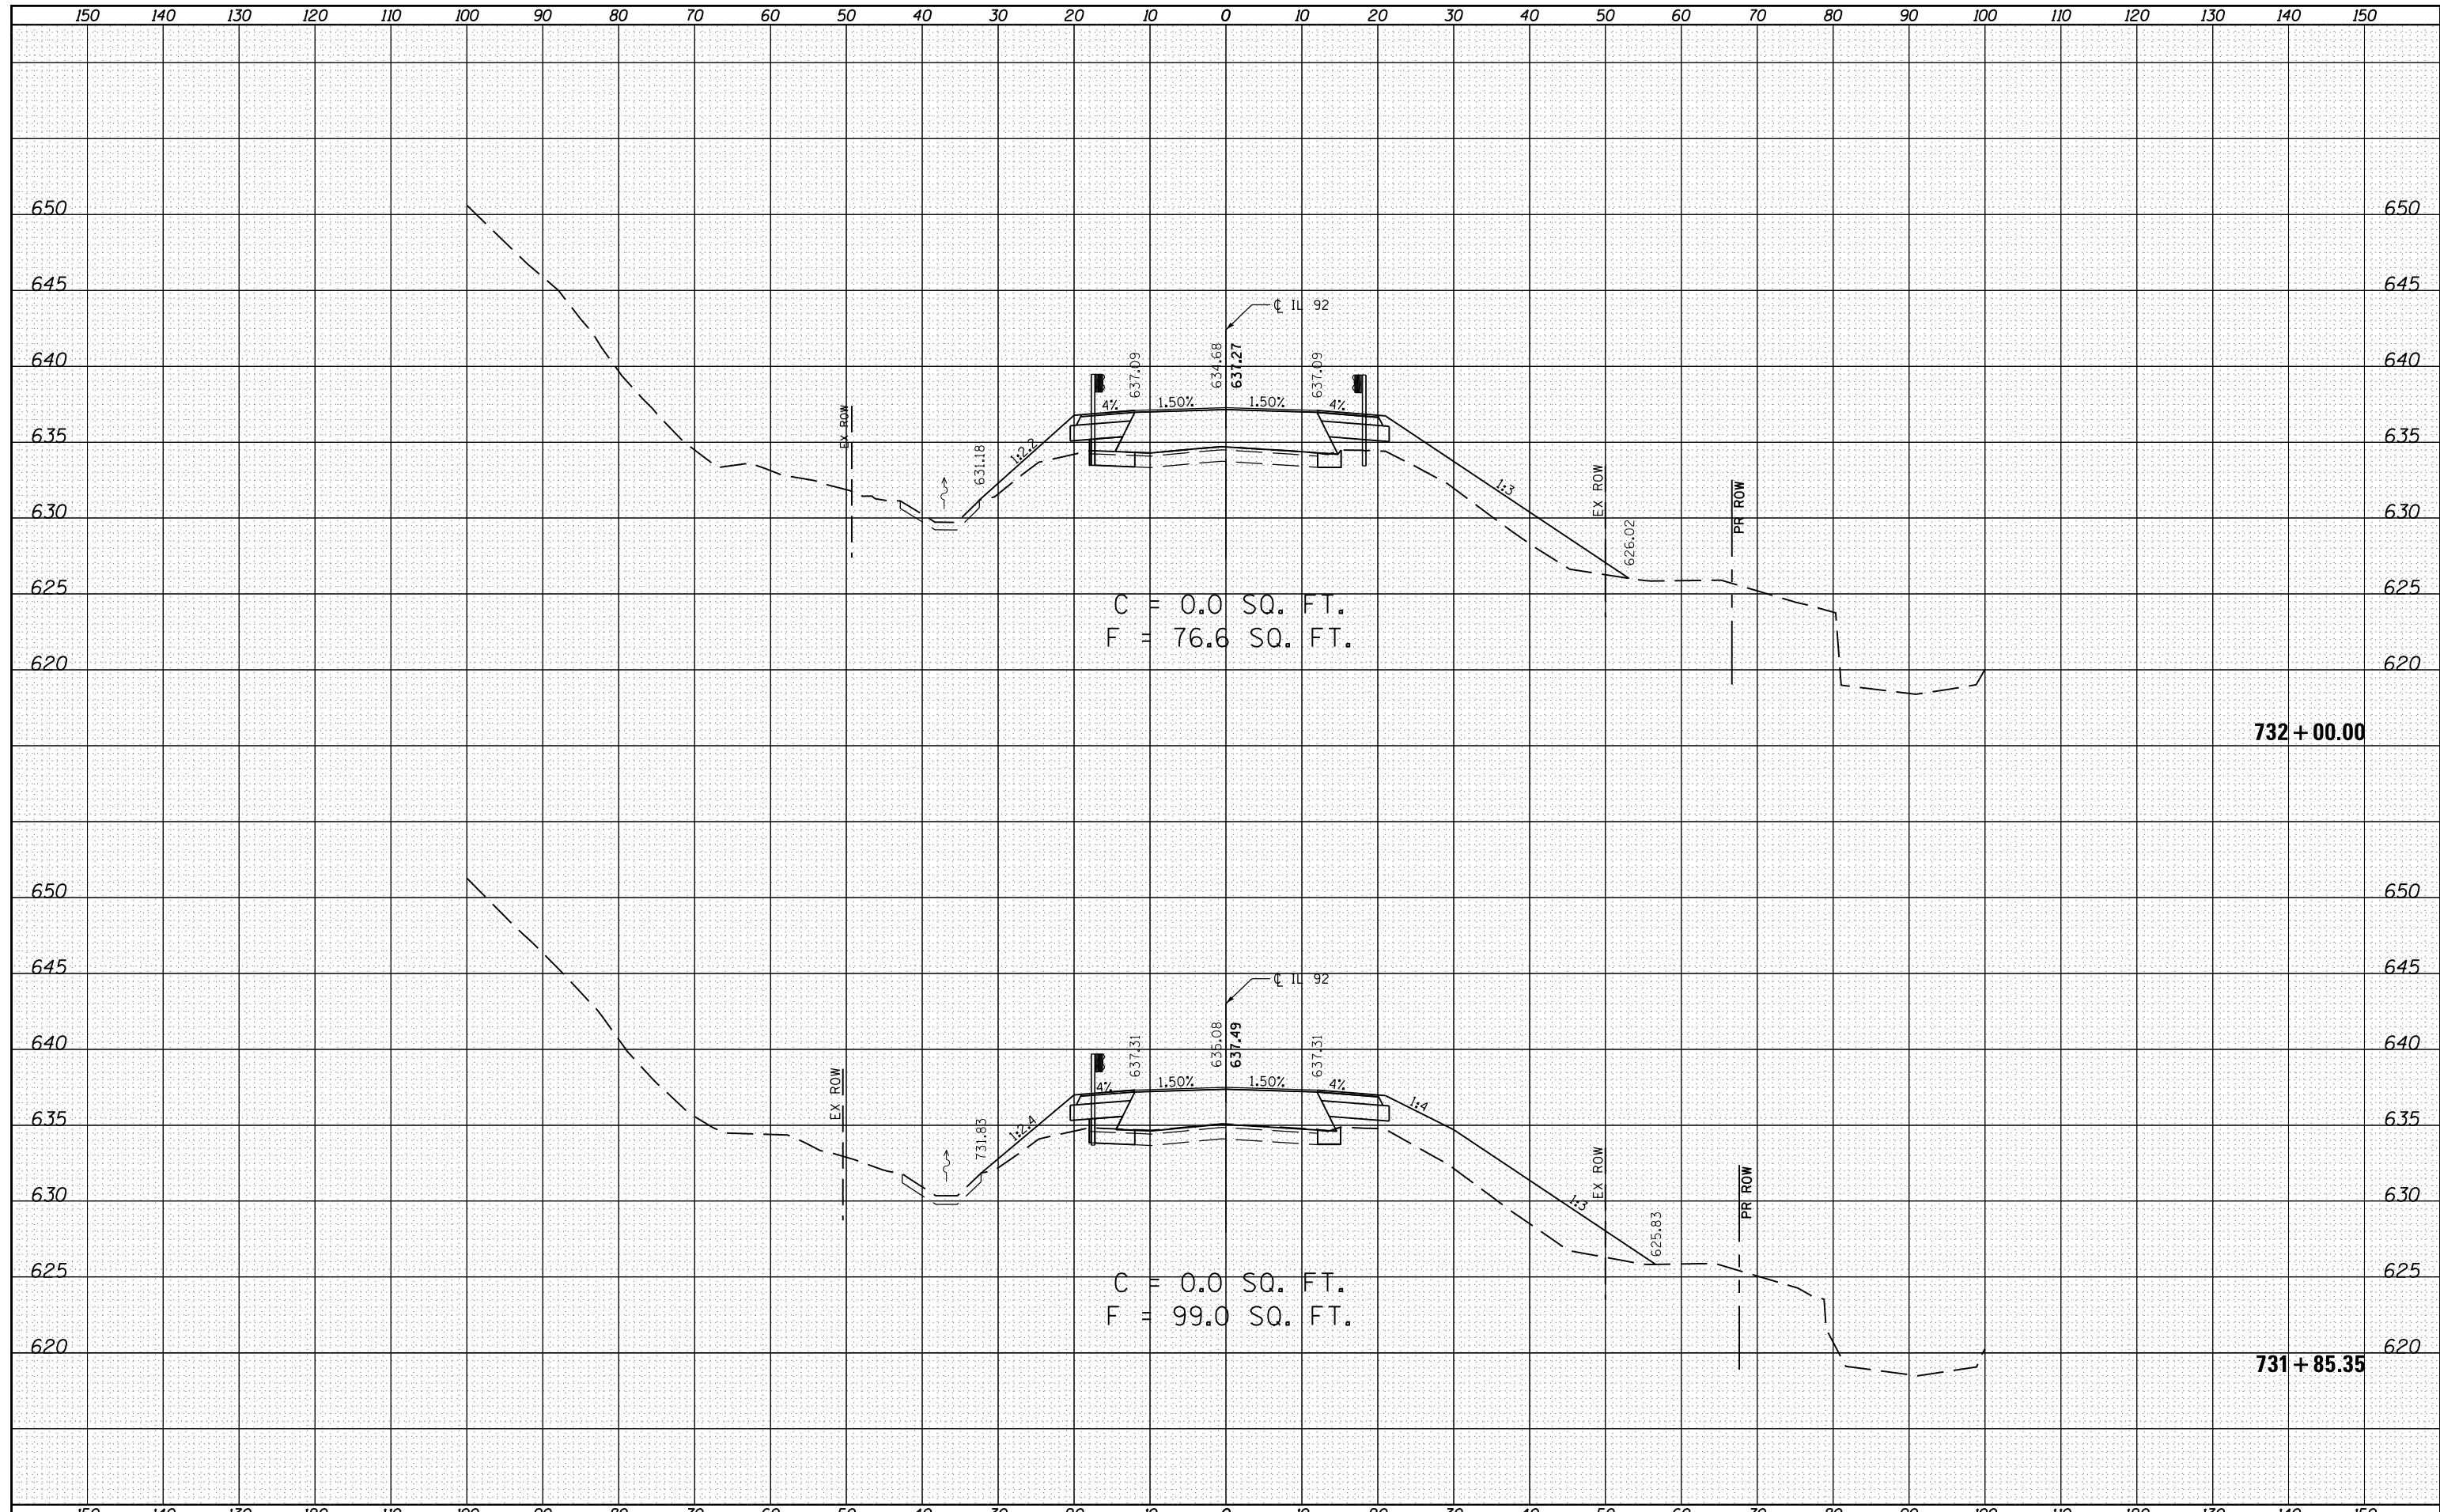

FILE NAME = E:\0719-1\Phase II_IL 92\Plan Sheets\0205807-sh1-dwg.dgn	USER NAME = Fred 576	DESIGNED - GRE	REVISOR -	STATE OF ILLINOIS DEPARTMENT OF TRANSPORTATION	IL 92 OVER BIG BRANCH CREEK CROSS SECTIONS			F.A.P. RTE. = 599	SECTION = 103MFT-BR	COUNTY = ROCK ISLAND	TOTAL SHEETS = 88	SHEET NO. = 69
PLOT SCALE = 20.0000' / in.	CHECKED - ST	REVISOR -	SCALE: 1"=10', 1"=5'					SHEET 6	OF 14 SHEETS	STA. 731+85.35	TO STA. 732+00.00	CONTRACT NO. 64D18
PLOT DATE = 6/19/2013	DATE - 04/2013	REVISOR -	ILLINOIS FED. AID PROJECT									