


| | |
|--------------|--|
| DATE | |
| BY | |
| FINAL SURVEY | |
| SURVEYED | |
| PLOTTED | |
| TEMPLATE | |
| NOTE BOOK | |
| AREAS | |
| CHECKED | |
| NO. | |

| | |
|-----------------|--|
| DATE | |
| BY | |
| ORIGINAL SURVEY | |
| SURVEYED | |
| PLOTTED | |
| TEMPLATE | |
| NOTE BOOK | |
| AREAS | |
| CHECKED | |
| NO. | |

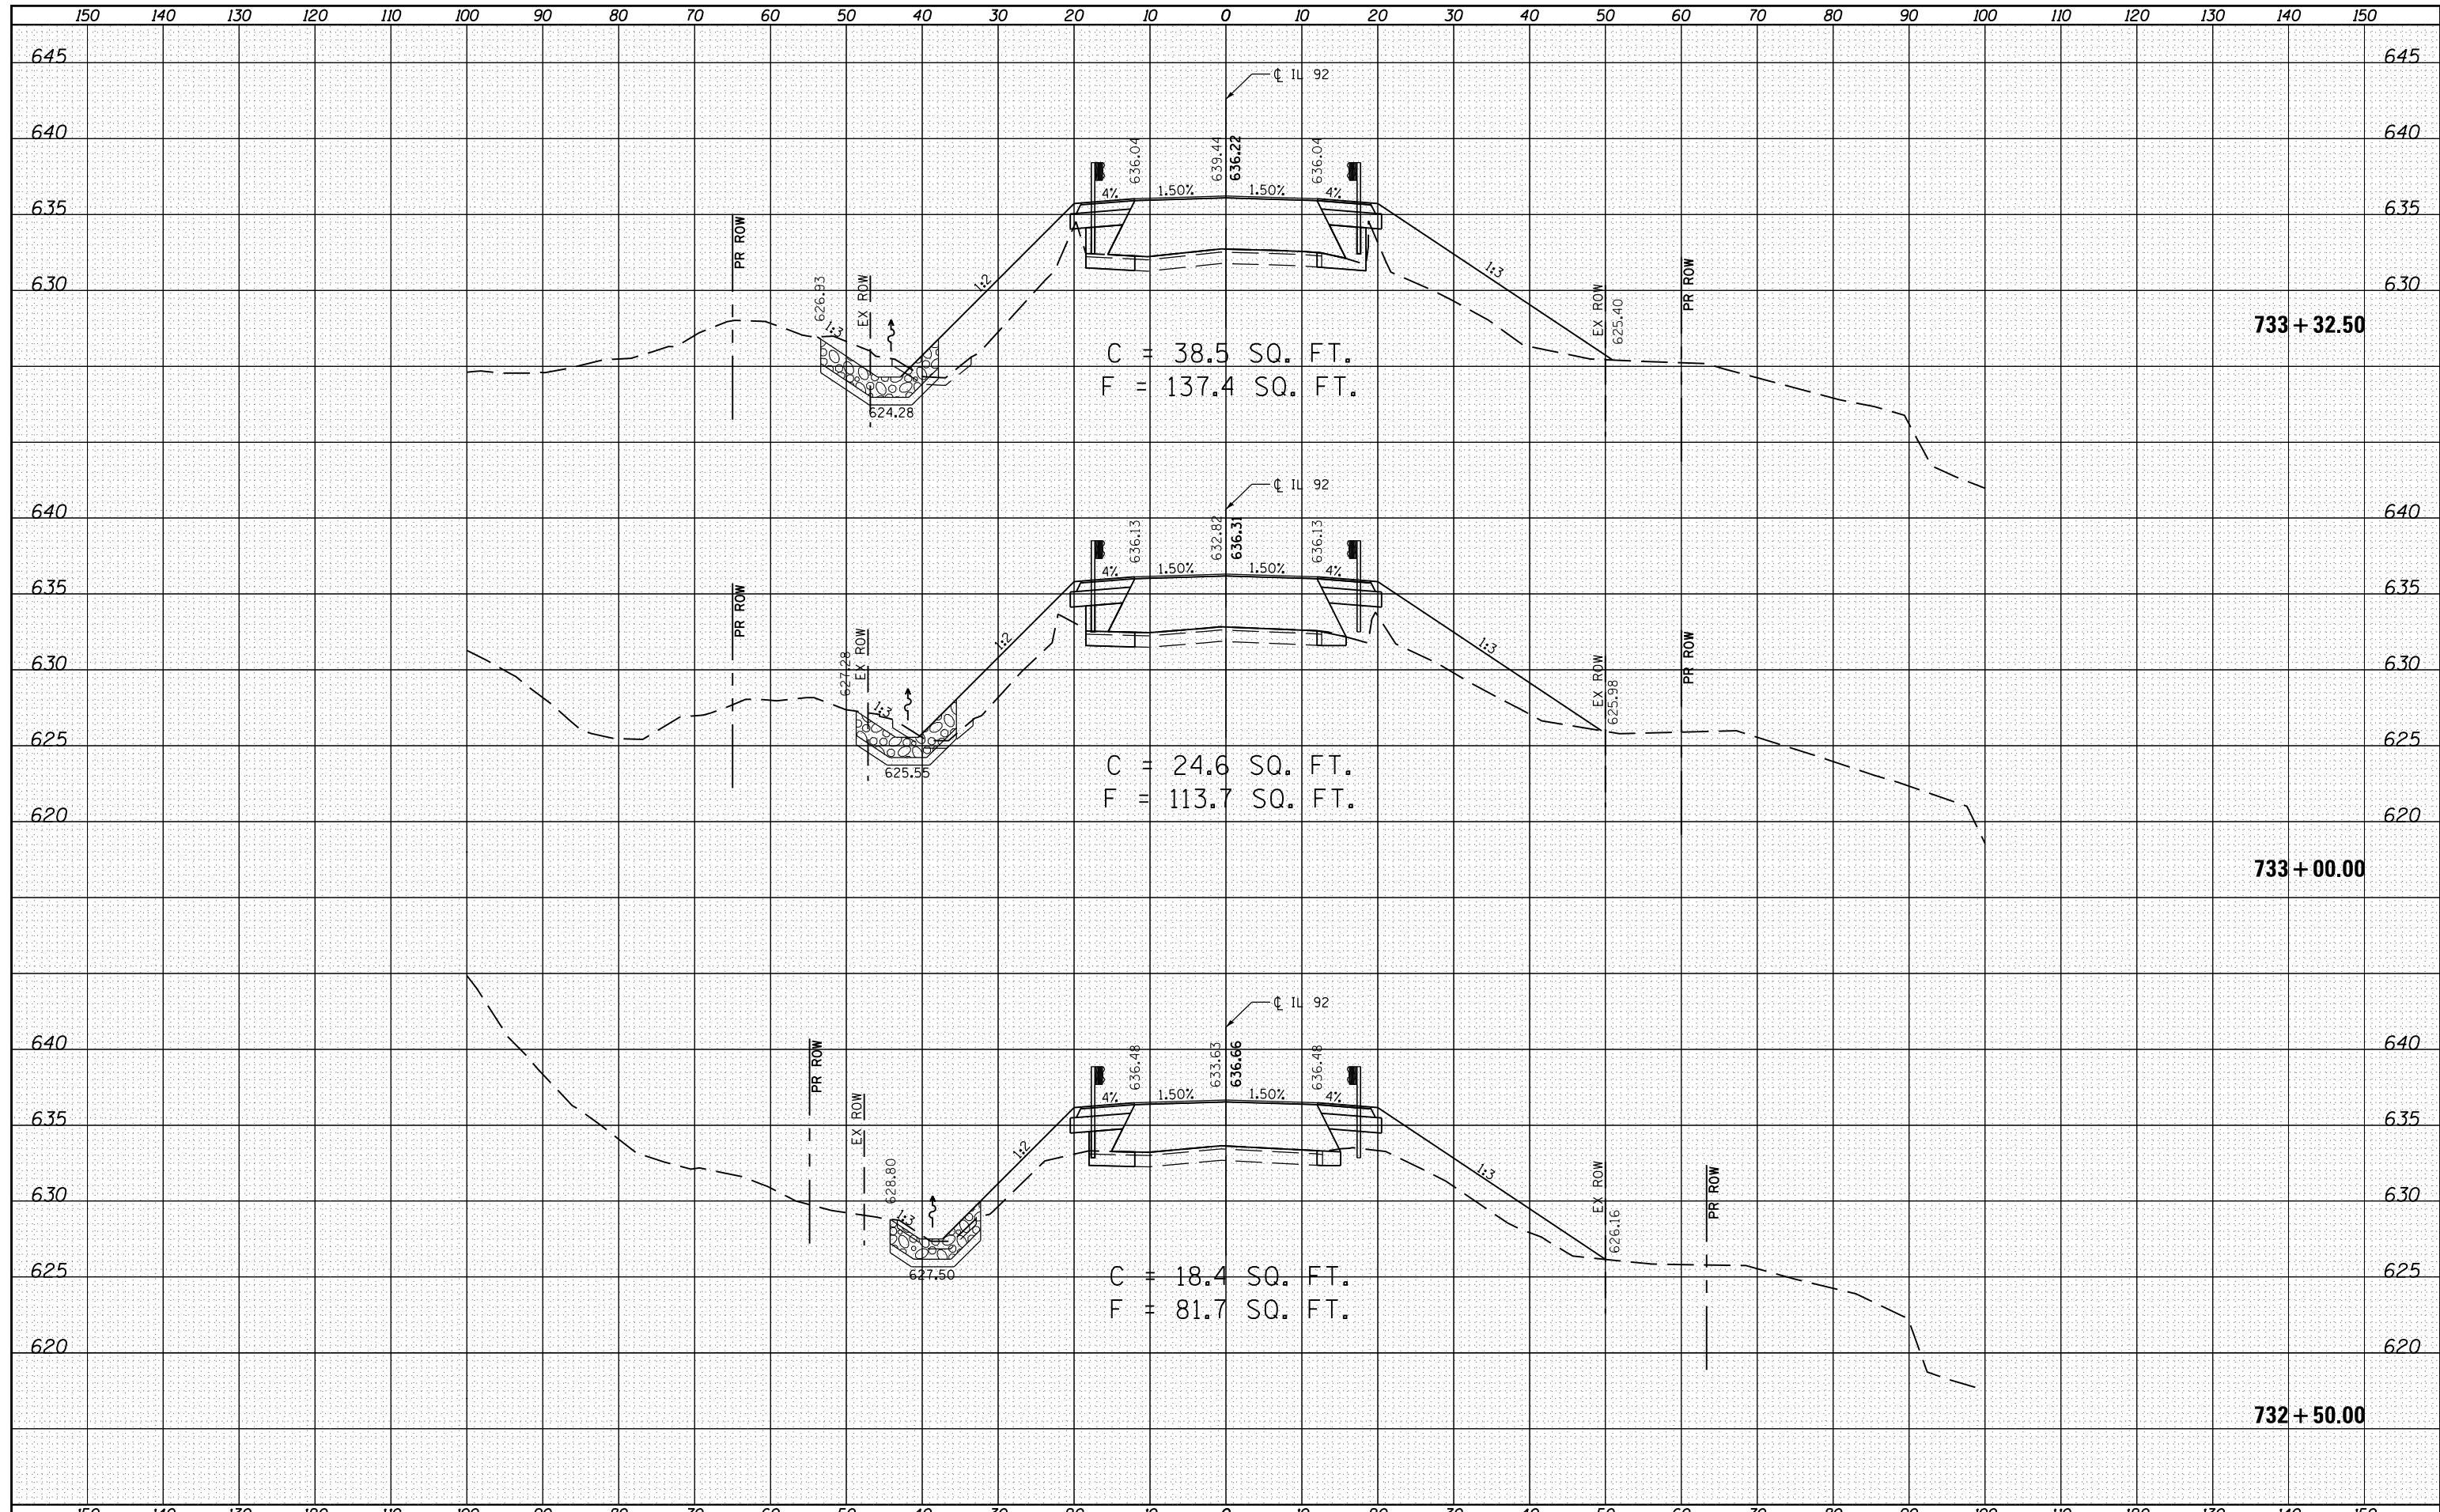

| | | | | | | | | | | | | |
|--|----------------------|-----------------------------|----------|---|---|---------|--------------|---------------------------|-------------------|-------------|--------------|-----------|
| FILE NAME = | USER NAME = Fred 576 | DESIGNED - GRE | REVISD - | STATE OF ILLINOIS DEPARTMENT OF TRANSPORTATION | IL 92 OVER BIG BRANCH CREEK CROSS SECTIONS | | | F.A.P. RTE. | SECTION | COUNTY | TOTAL SHEETS | SHEET NO. |
| E:\0719-1\Phase II IL 92\Plan Sheets\0205807-sh1-iso.dgn | | DRAWN - GRE | REVISD - | | | | | 599 | 103MFT-BR | ROCK ISLAND | 88 | 70 |
| Default | | PLOT SCALE = 20.0000' / in. | REVISD - | | | | | CONTRACT NO. 64D18 | | | | |
| | | CHECKED - ST | REVISD - | | | | | ILLINOIS FED. AID PROJECT | | | | |
| | | PLOT DATE = 6/19/2013 | REVISD - | | SCALE: 1"=10', 1"=5' | SHEET 7 | OF 14 SHEETS | STA. 732+50.00 | TO STA. 733+32.50 | | | |