


DATE	
BY	
FINAL SURVEY	SURVEYED
NOTE BOOK	PLOTTED
NO.	TEMPLATE
	AREAS
	CHECKED

DATE	
BY	
ORIGINAL SURVEY	SURVEYED
NOTE BOOK	PLOTTED
NO.	TEMPLATE
	AREAS
	CHECKED

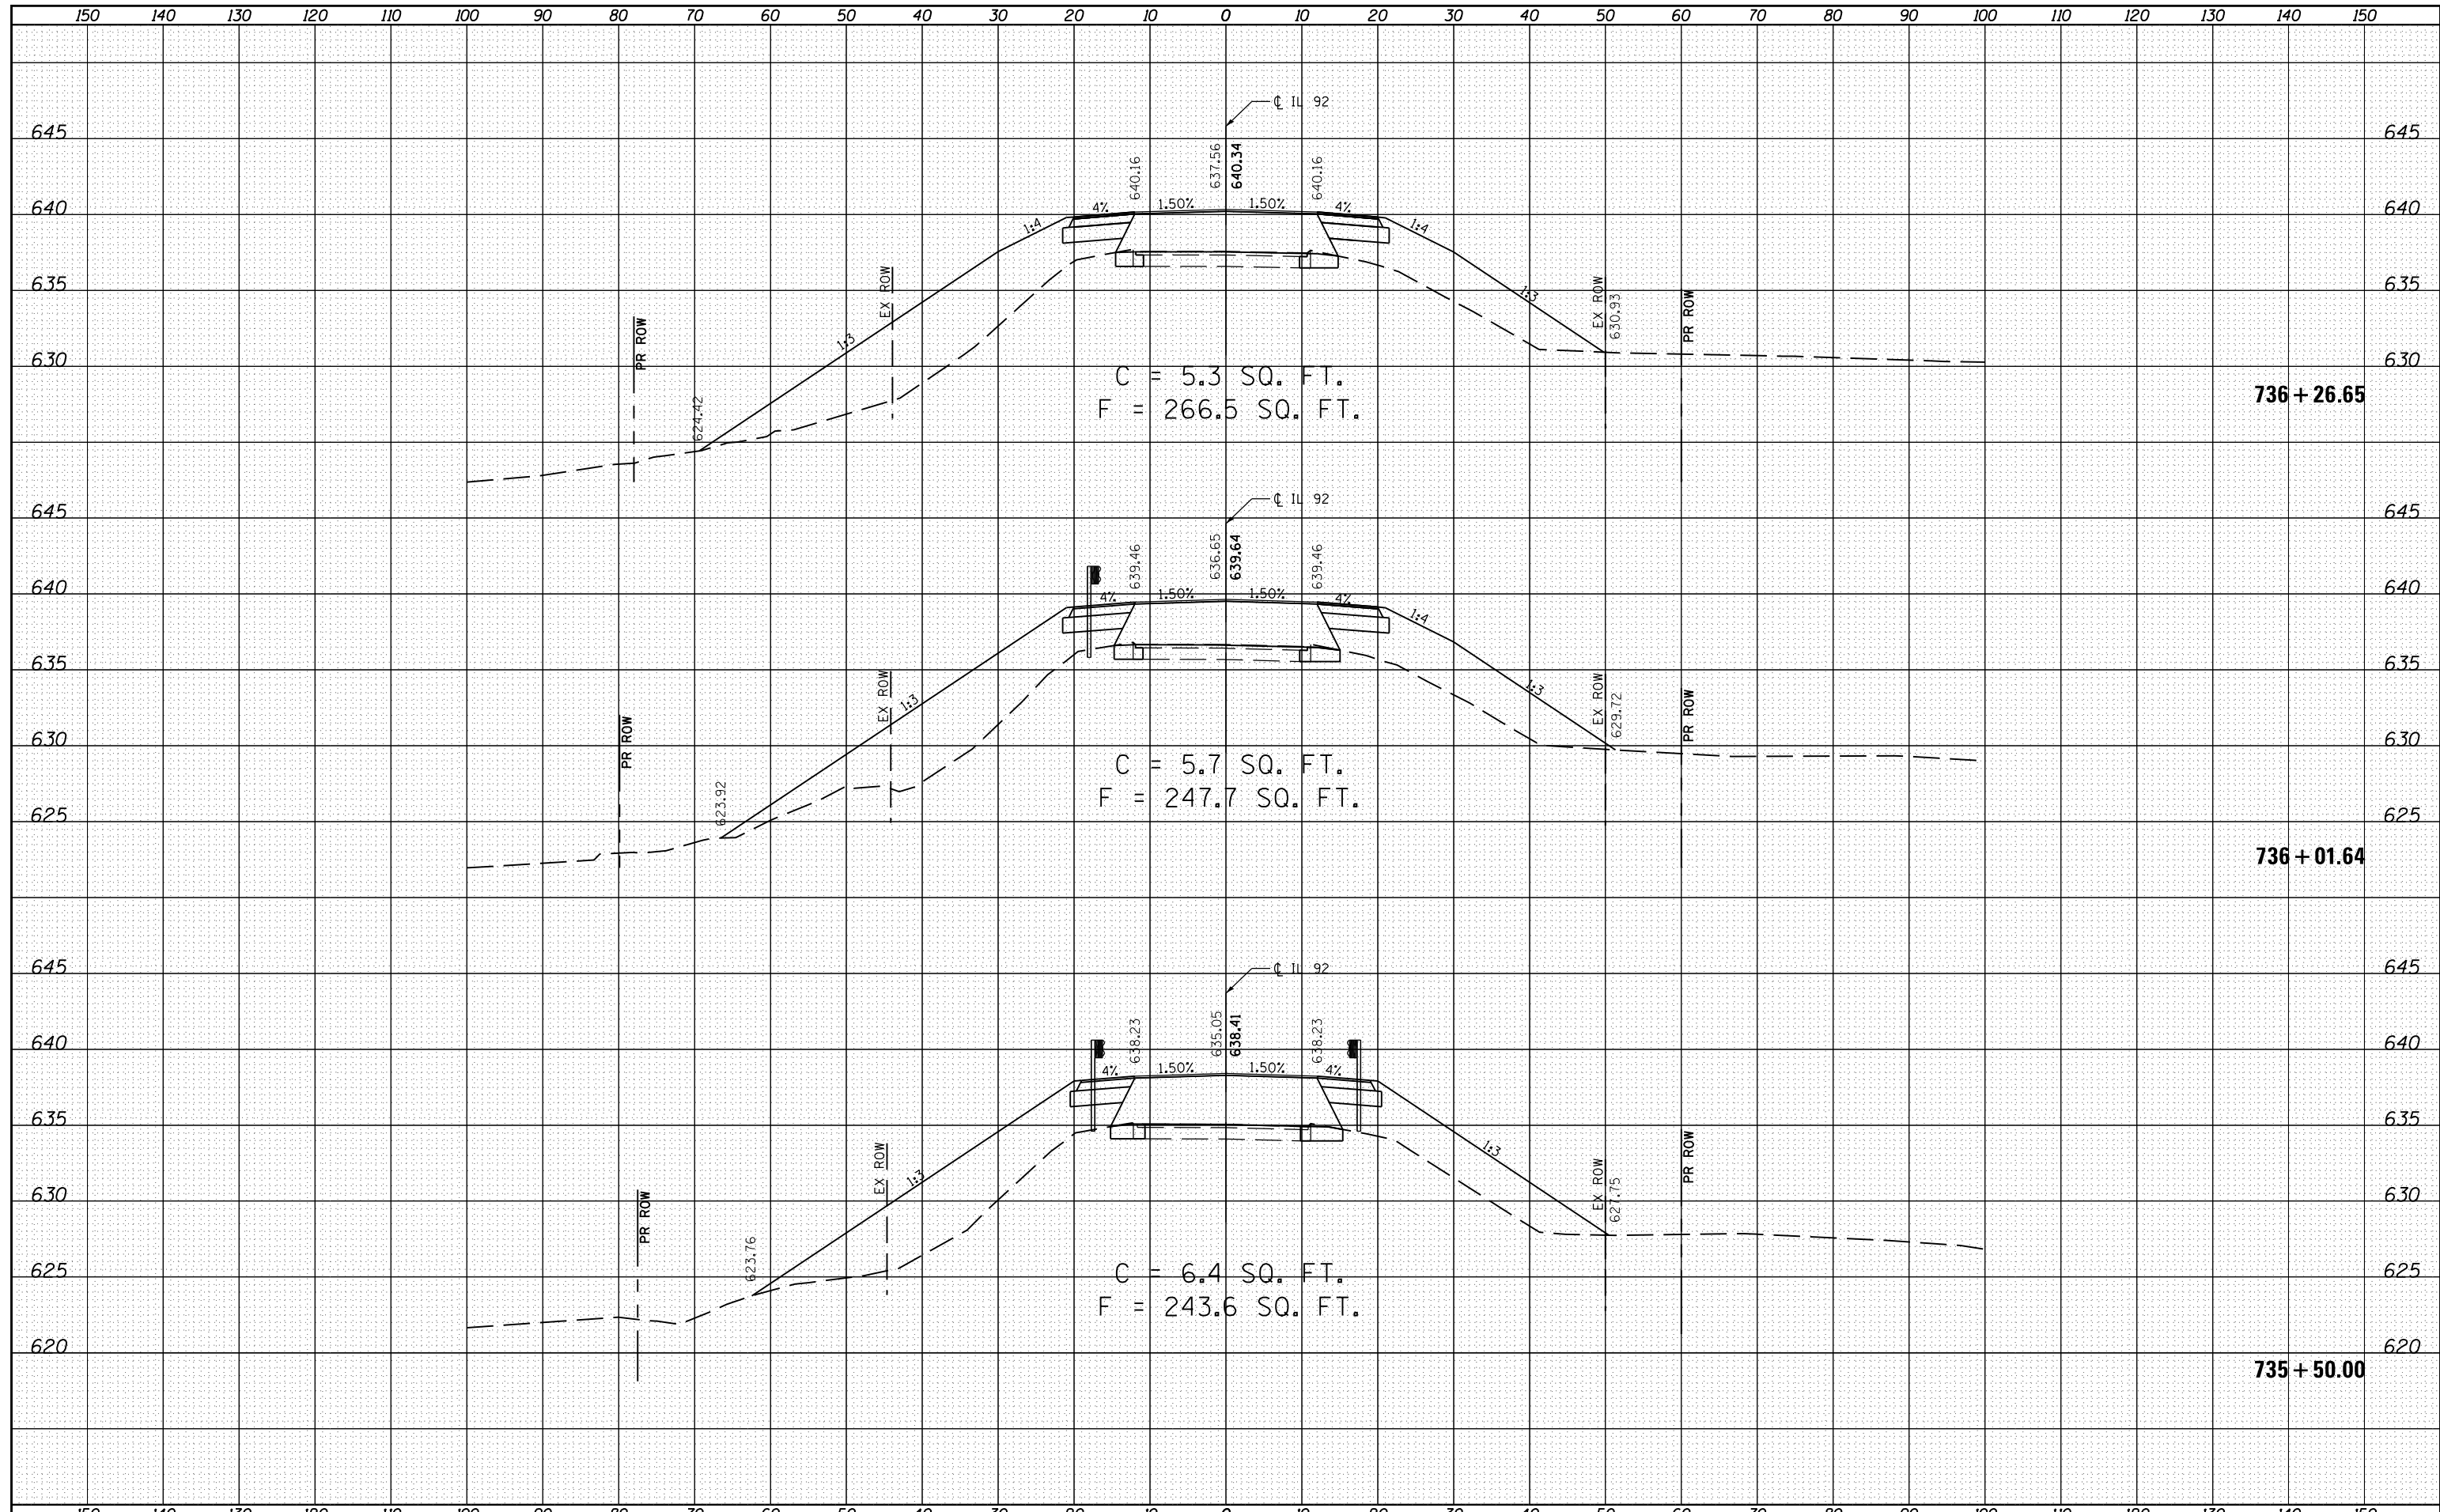

FILE NAME =	USER NAME = Fred 576	DESIGNED - GRE	REVISED -	<b>STATE OF ILLINOIS</b> <b>DEPARTMENT OF TRANSPORTATION</b>	<b>IL 92 OVER BIG BRANCH CREEK</b> <b>CROSS SECTIONS</b>	F.A.P. RTE.	SECTION	COUNTY	TOTAL SHEETS	SHEET NO.
E:\0719-1\Phase II_IL 92\Plan Sheets\0205807-sh1-dwg	PLOT SCALE = 20.0000' / in.	DRAWN - GRE	REVISED -			599	103MFT-BR	ROCK ISLAND	88	73
Default	PLOT DATE = 6/19/2013	CHECKED - ST	REVISED -			CONTRACT NO. 64D18				
		DATE - 04/2013	REVISED -			ILLINOIS FED. AID PROJECT				