


DATE	
BY	
FINAL SURVEY NO.	
SURVEYED	
PLOTTED	
TEMPLATE	
AREAS	
CHECKED	

DATE	
BY	
ORIGINAL SURVEY NO.	
SURVEYED	
PLOTTED	
TEMPLATE	
AREAS	
CHECKED	

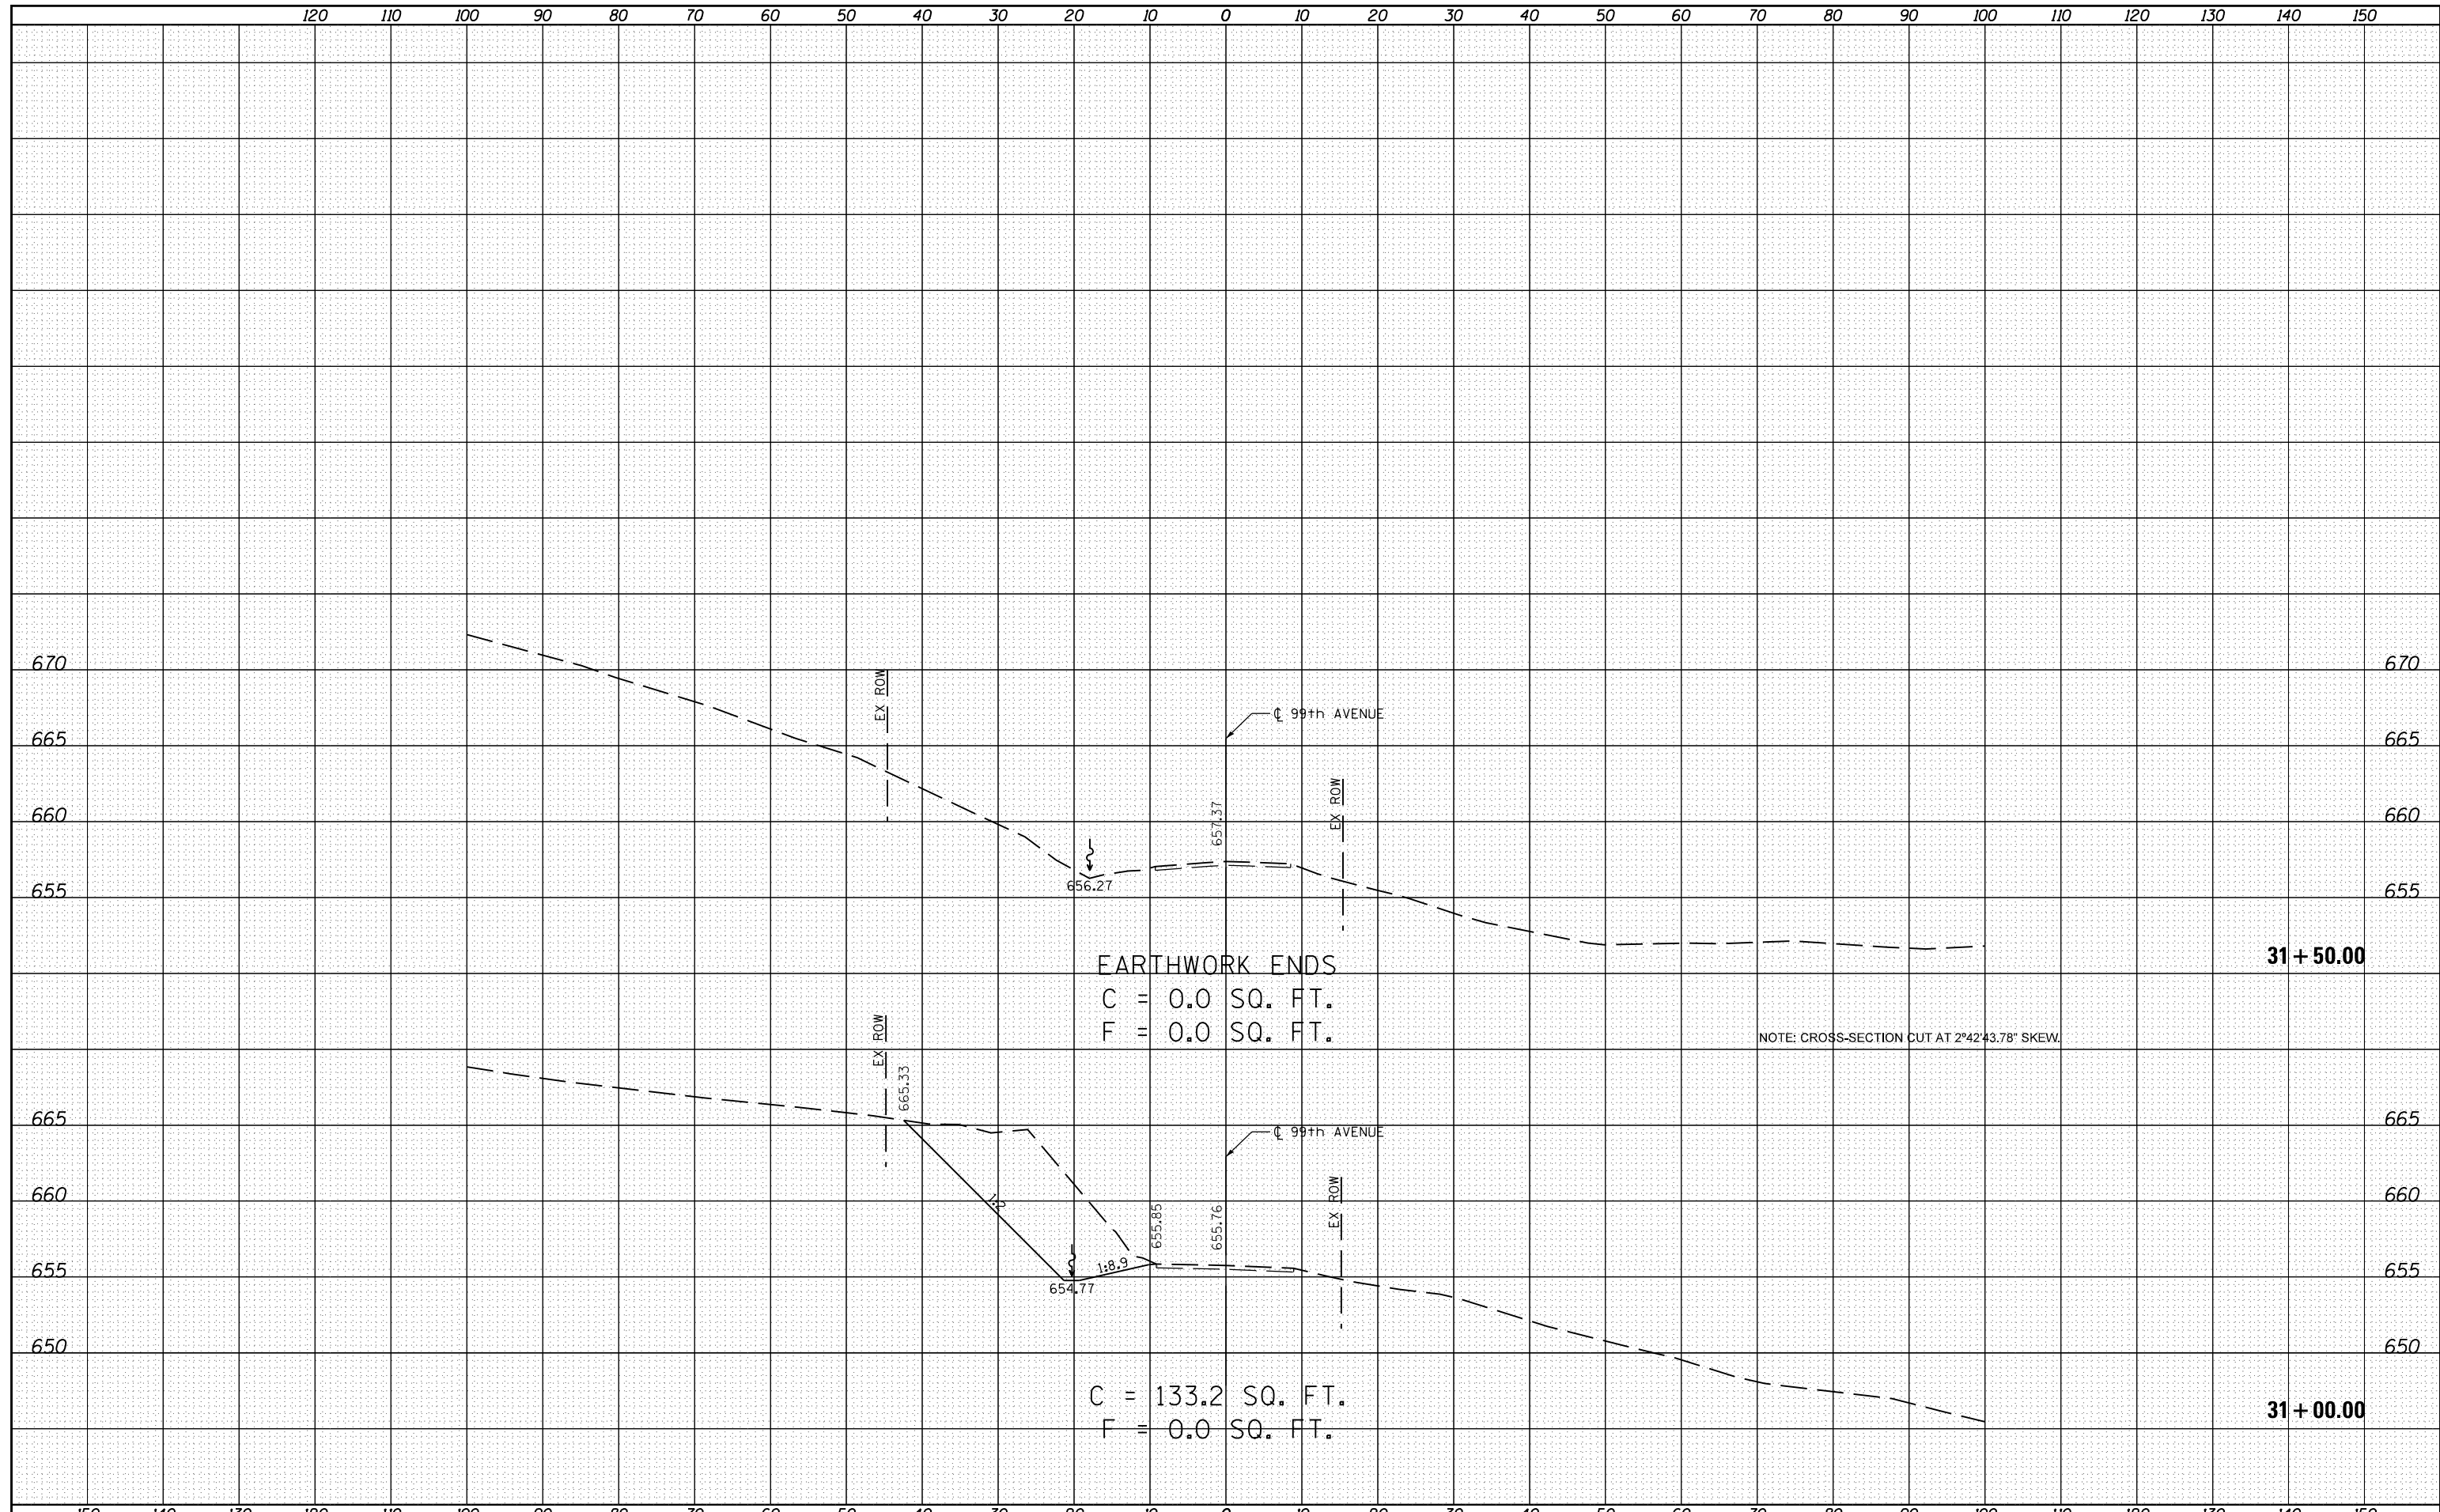

FILE NAME = E:\0719-1\PhaseII_IL92\Plan Sheets\0205807-sh1-sc-99TH AVENUE.dgn
 USER NAME = Fred 576
 PLOT SCALE = 20.0000' / in.
 PLOT DATE = 6/19/2013

DESIGNED - GRE
 DRAWN - GRE
 CHECKED - ST
 DATE - 04/2013

REVISED -
 REVISED -
 REVISED -
 REVISED -

**STATE OF ILLINOIS
 DEPARTMENT OF TRANSPORTATION**

**99TH AVENUE
 CROSS SECTIONS**
 SCALE: 1"=10', 1"=5'
 SHEET 2 OF 2 SHEETS
 STA. 31+00.00 TO STA. 31+50.00

F.A.P. RTE.	SECTION	COUNTY	TOTAL SHEETS	SHEET NO.
599	103MFT-BR	ROCK ISLAND	88	79
CONTRACT NO. 64D18				
ILLINOIS FED. AID PROJECT				