


150 140 130 120 110 100 90 80 70 60 50 40 30 20 10 0 10 20 30 40 50 60 70 80 90 100 110 120 130 140 150

DATE	
BY	
FINAL SURVEY	SURVEYED
NOTE BOOK	PLOTTED
NO.	TEMPLATE
	AREAS CHECKED
	AREAS CHECKED

DATE	
BY	
ORIGINAL SURVEY	SURVEYED
NOTE BOOK	PLOTTED
NO.	TEMPLATE
	AREAS CHECKED
	AREAS CHECKED

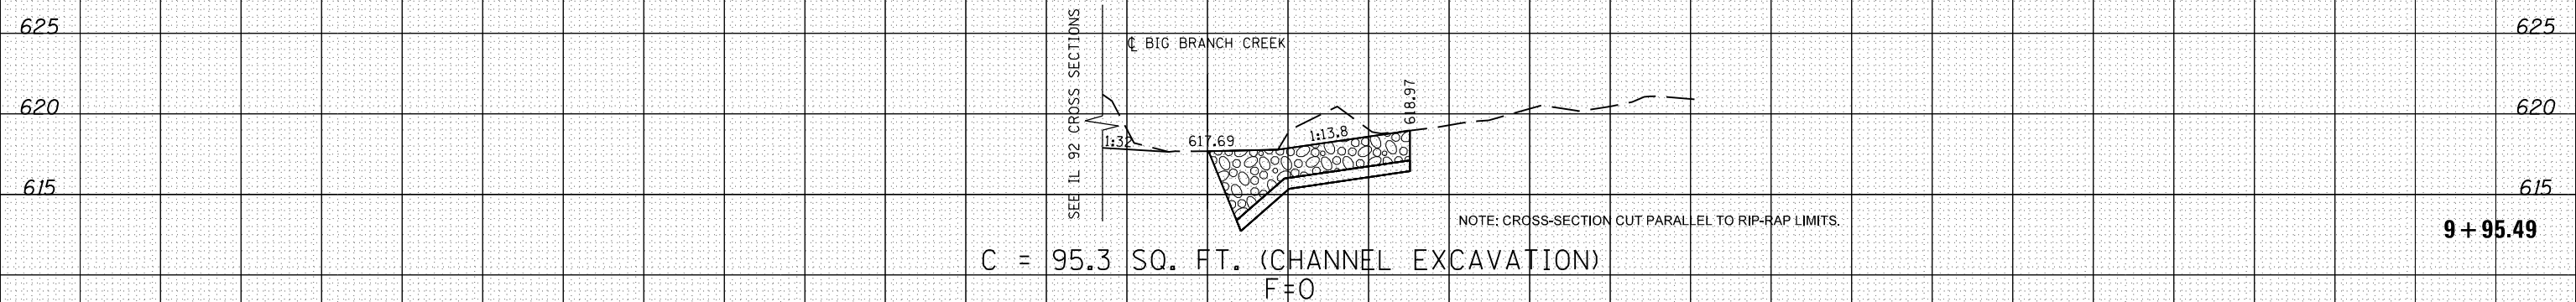

C = 95.3 SQ. FT. (CHANNEL EXCAVATION)  
F=0

NOTE: CROSS-SECTION CUT PARALLEL TO RIP-RAP LIMITS.

FILE NAME =	USER NAME = Fred 576	DESIGNED - GRE	REVISED -	<b>STATE OF ILLINOIS DEPARTMENT OF TRANSPORTATION</b>	<b>BIG BRANCH CREEK CROSS SECTIONS</b>		F.A.P. RTE.	SECTION	COUNTY	TOTAL SHEETS	SHEET NO.
E:\0719-1\Phase II_IL 92\Plan Sheets\0205807-shr-sc-stream.dgn	DRAWN - GRE	REVISED -	599				103MFT-BR	ROCK ISLAND	88	80	
Default	PLOT SCALE = 20.0000' / in.	CHECKED - ST	REVISED -				CONTRACT NO. 64D18				
	PLOT DATE = 6/19/2013	DATE - 04/2013	REVISED -				ILLINOIS FED. AID PROJECT				
				SCALE: 1"=10', 1"=5'		SHEET 1 OF 4 SHEETS		STA. 9+95.49 TO STA. 9+95.49			