


DATE	
BY	
FINAL SURVEY	
SURVEYED	
PLOTTED	
TEMPLATE	
NOTE BOOK	
AREAS CHECKED	
NO.	

DATE	
BY	
ORIGINAL SURVEY	
SURVEYED	
PLOTTED	
TEMPLATE	
NOTE BOOK	
AREAS CHECKED	
NO.	

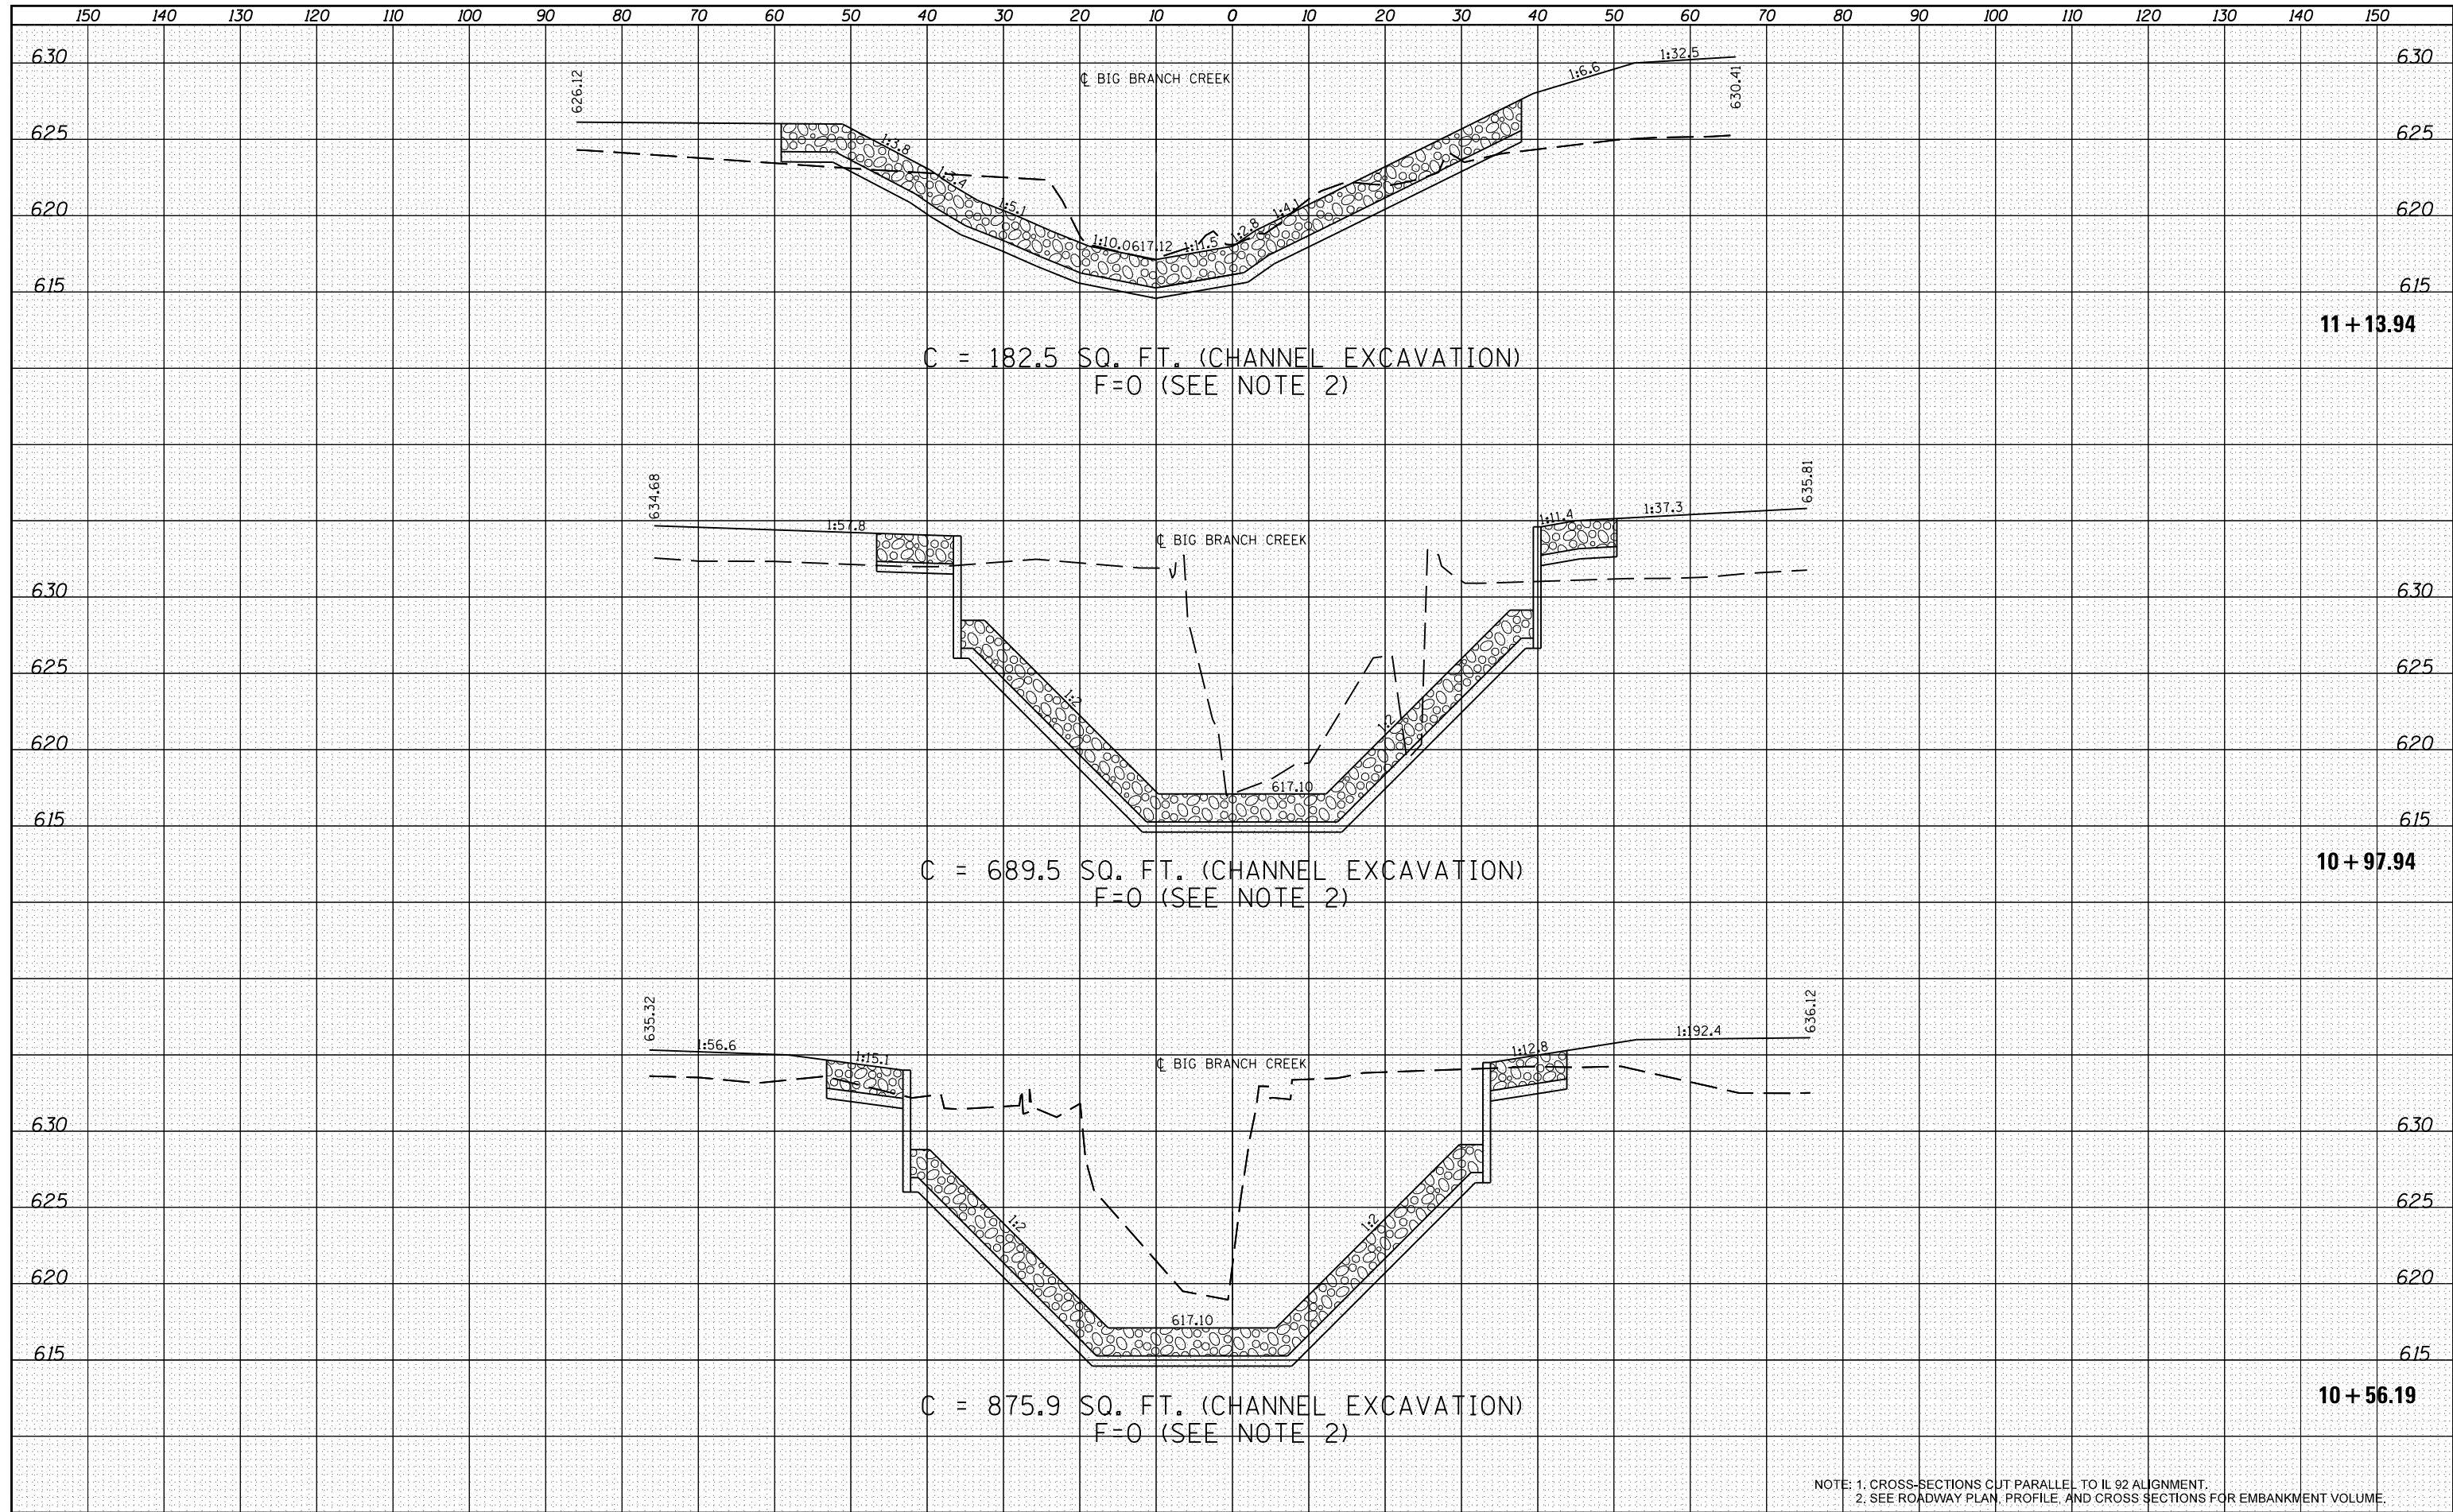

NOTE: 1. CROSS-SECTIONS CUT PARALLEL TO IL 92 ALIGNMENT.
 2. SEE ROADWAY PLAN, PROFILE, AND CROSS SECTIONS FOR EMBANKMENT VOLUME.

FILE NAME =	USER NAME = Fred 576	DESIGNED - GRE	REVISIED -	STATE OF ILLINOIS DEPARTMENT OF TRANSPORTATION	BIG BRANCH CREEK CROSS SECTIONS	F.A.P. RTE.	SECTION	COUNTY	TOTAL SHEETS	SHEET NO.	
E:\0719-1\Phase II_IL 92\Plan Sheets\0205807-sh1-sc-stream.dgn		DRAWN - GRE	REVISIED -			599	103MFT-BR	ROCK ISLAND	88	82	
Default		PLOT SCALE = 20.0000' / in.	CHECKED - ST			REVISIED -	CONTRACT NO. 64D18				
		PLOT DATE = 6/19/2013	DATE - 04/2013			REVISIED -	SCALE: 1"=10', 1"=5'	SHEET 3 OF 4 SHEETS	STA. 10+56.19	TO STA. 11+13.94	ILLINOIS FED. AID PROJECT