


150 140 130 120 110 100 90 80 70 60 50 40 30 20 10 0 10 20 30 40 50 60 70 80 90 100 110 120 130 140 150

DATE	
BY	
FINAL SURVEY	SURVEYED
NOTE BOOK	PLOTTED
NO.	TEMPLATE
	AREAS CHECKED

DATE	
BY	
ORIGINAL SURVEY	SURVEYED
NOTE BOOK	PLOTTED
NO.	TEMPLATE
	AREAS CHECKED

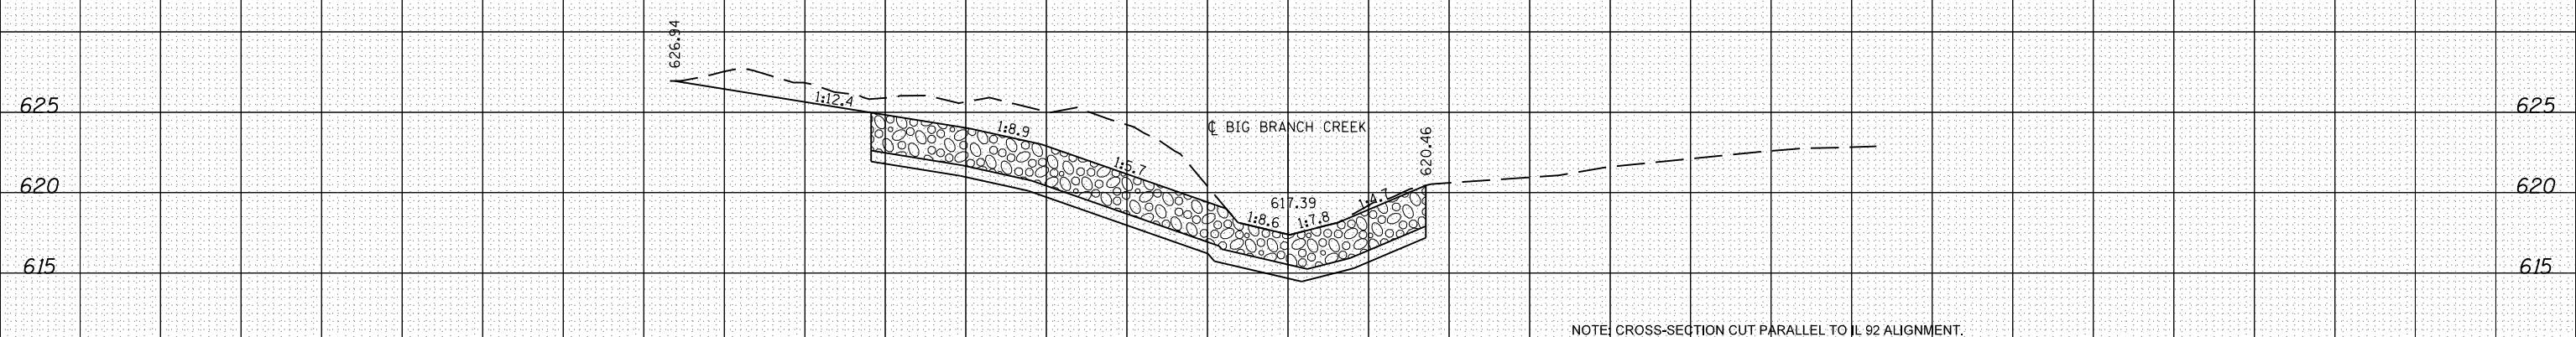

C = 340.5 SQ. FT. (CHANNEL EXCAVATION)
F=0

NOTE: CROSS-SECTION CUT PARALLEL TO IL 92 ALIGNMENT.

11 + 30.54

FILE NAME =	USER NAME = Fred 576	DESIGNED - GRE	REVISED -	<p align="center">STATE OF ILLINOIS DEPARTMENT OF TRANSPORTATION</p>	<p align="center">BIG BRANCH CREEK CROSS SECTIONS</p>		F.A.P. RTE.	SECTION	COUNTY	TOTAL SHEETS	SHEET NO.
E:\0719-1\Phase II_IL 92\Plan Sheets\0205807-sh1-sc-stream.dgn		DRAWN - GRE	REVISED -		599	103MFT-BR	ROCK ISLAND	88	83	CONTRACT NO. 64D18	
Default		CHECKED - ST	REVISED -		SCALE: 1"=10', 1"=5'	SHEET 4 OF 4 SHEETS	STA. 11+30.54	TO STA. 11+30.54	ILLINOIS FED. AID PROJECT		
		DATE - 04/2013	REVISED -								