


DATE	
BY	
FINAL SURVEY	SURVEYED
NOTE BOOK	PLOTTED
NO.	TEMPLATE
	AREAS CHECKED

DATE	
BY	
ORIGINAL SURVEY	SURVEYED
NOTE BOOK	PLOTTED
NO.	TEMPLATE
	AREAS CHECKED

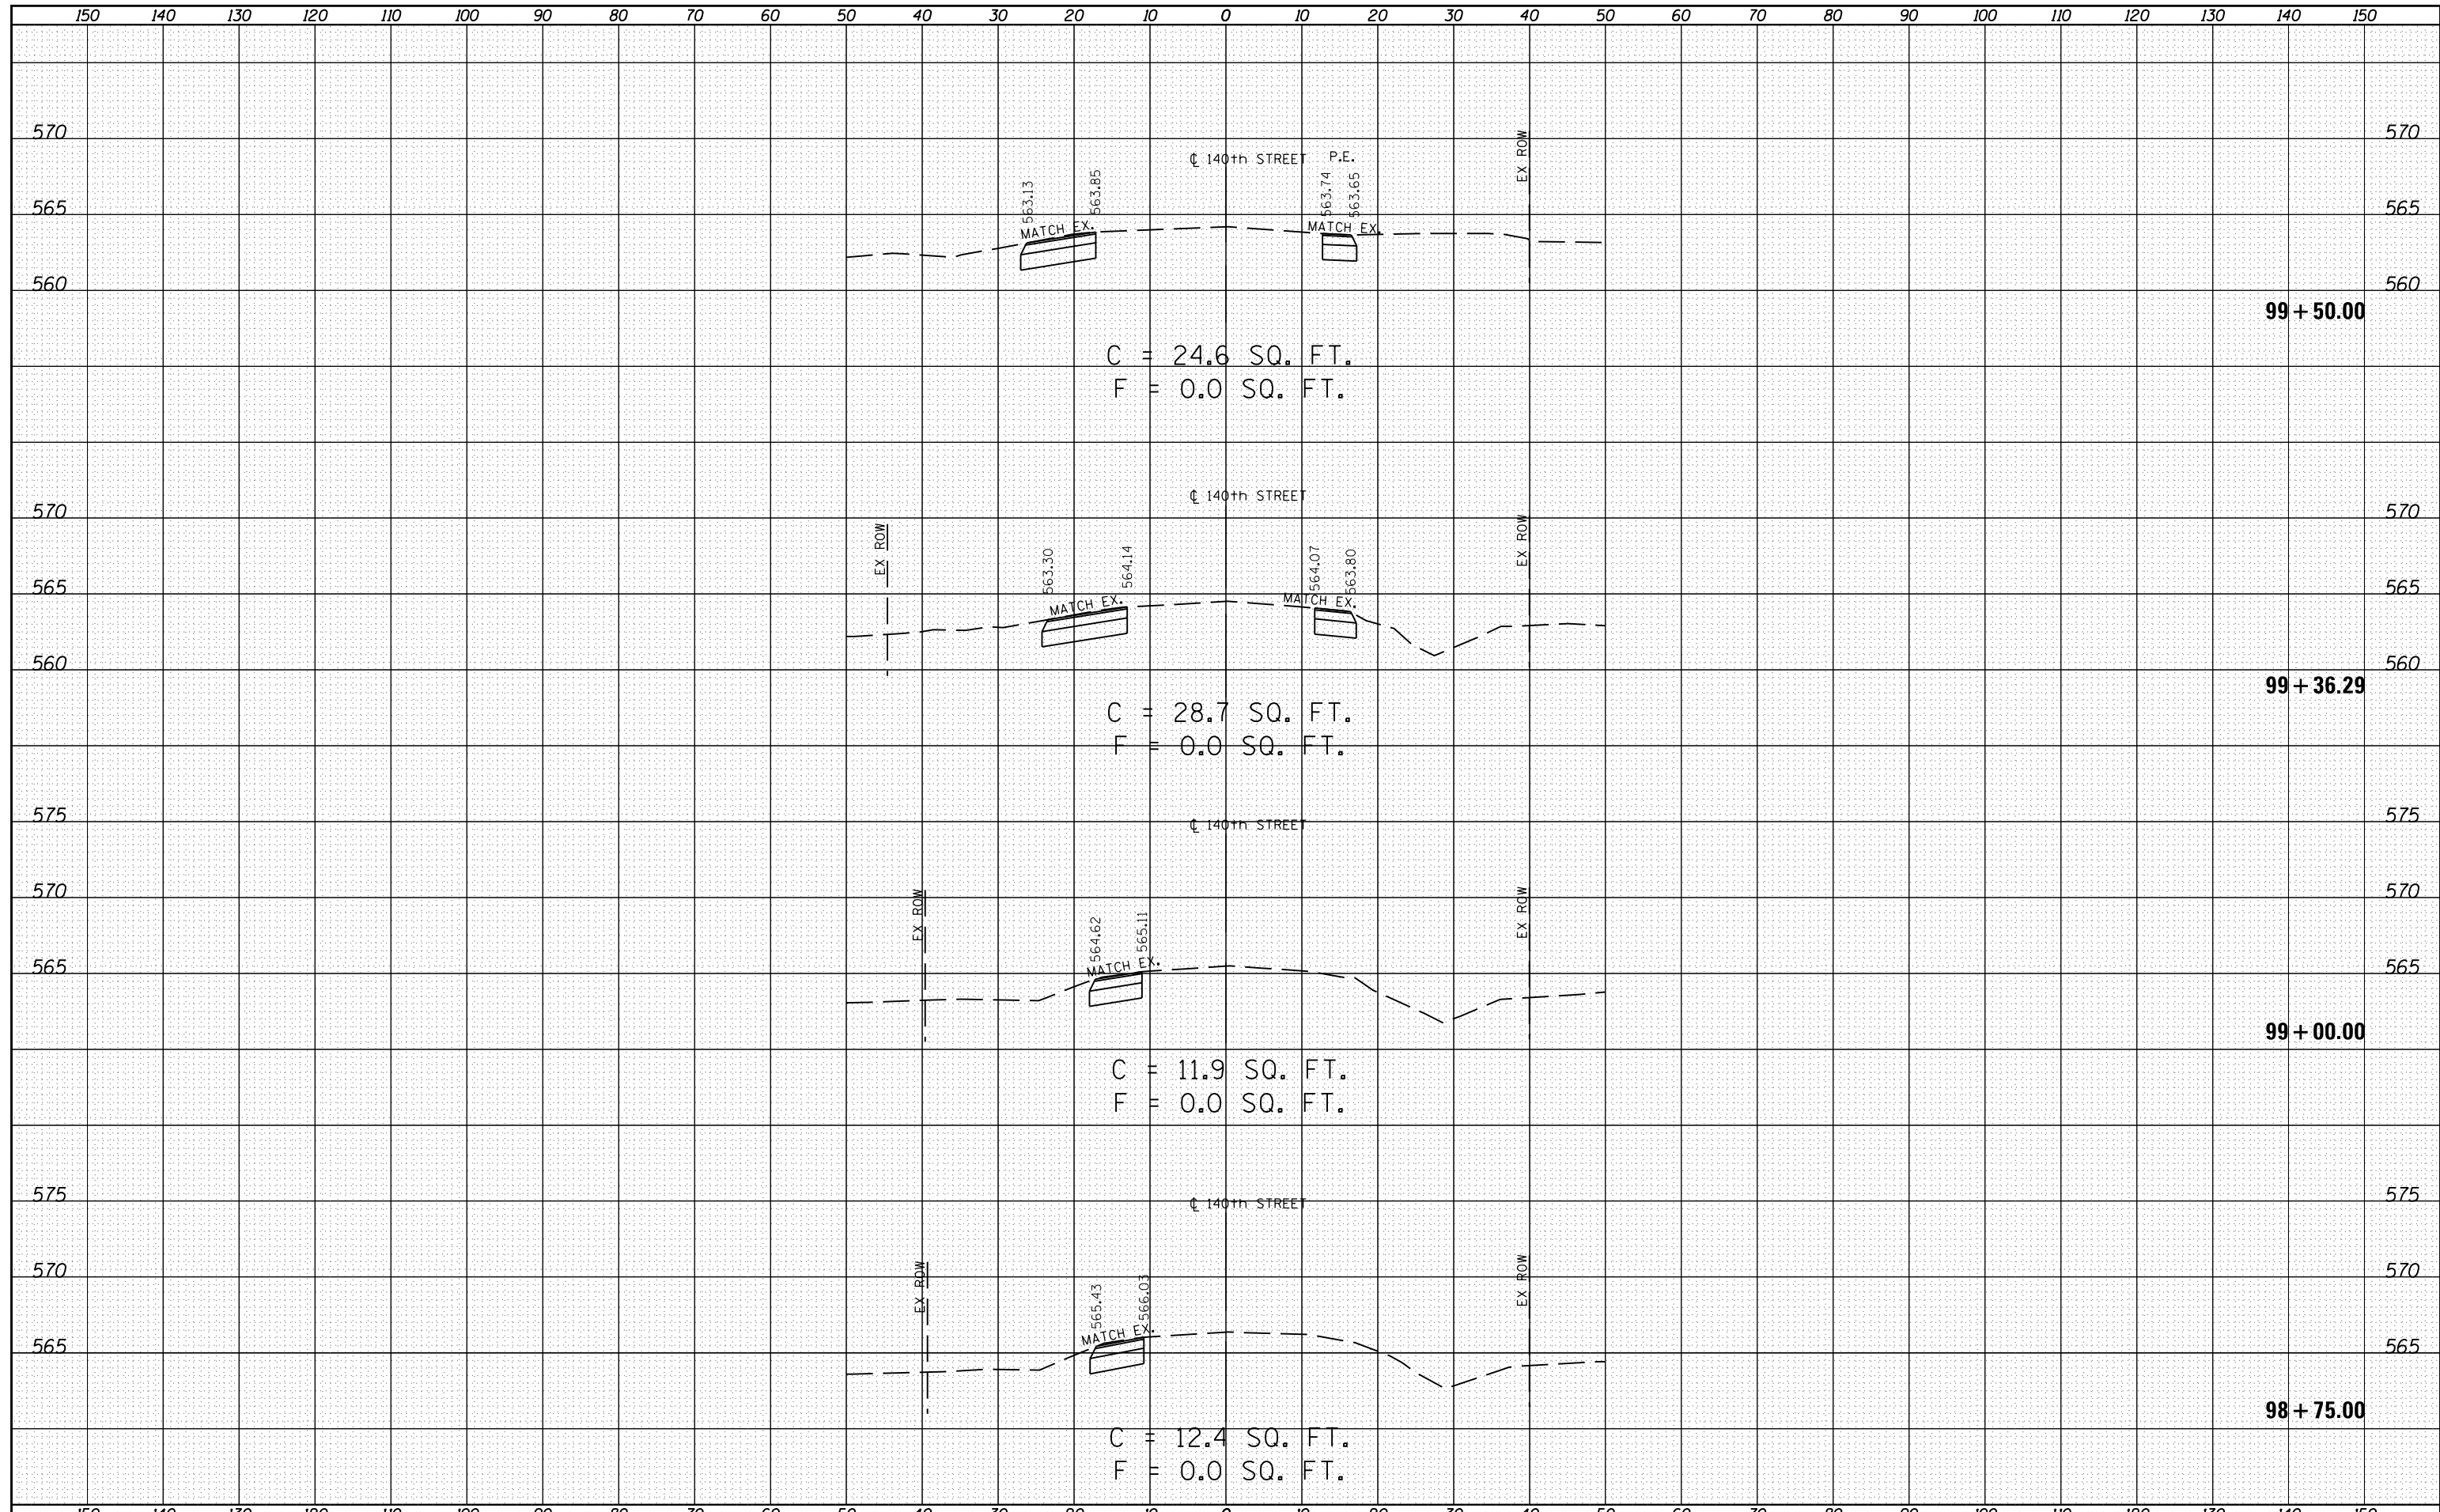

FILE NAME =	USER NAME = Fred 576	DESIGNED - GRE	REVISED -	STATE OF ILLINOIS DEPARTMENT OF TRANSPORTATION	INTERSECTION IMPROVEMENTS /140th STREET CROSS SECTIONS				F.A.P. RTE.	SECTION	COUNTY	TOTAL SHEETS	SHEET NO.
E:\0719-1\Phase II_IL 92\Plan Sheets\0205807-sh1-sc-detour-140th.dgn		DRAWN - GRE	REVISED -		599	103MFT-BR	ROCK ISLAND	88	84				
Default	PLOT SCALE = 20.0000' / in.	CHECKED - ST	REVISED -		SCALE: 1"=10', 1"=5'				SHEET 1 OF 2 SHEETS	STA. 98+75.00 TO STA. 99+50.00	CONTRACT NO. 64D18		
	PLOT DATE = 6/19/2013	DATE - 04/2013	REVISED -		ILLINOIS FED. AID PROJECT								