


150 140 130 120 110 100 90 80 70 60 50 40 30 20 10 0 10 20 30 40 50 60 70 80 90 100 110 120 130 140 150

DATE	
BY	
FINAL SURVEY	
NOTE BOOK	
NO.	
SURVEYED	
PLOTTED	
TEMPLATE	
AREAS	
CHECKED	

DATE	
BY	
ORIGINAL SURVEY	
NOTE BOOK	
NO.	
SURVEYED	
PLOTTED	
TEMPLATE	
AREAS	
CHECKED	

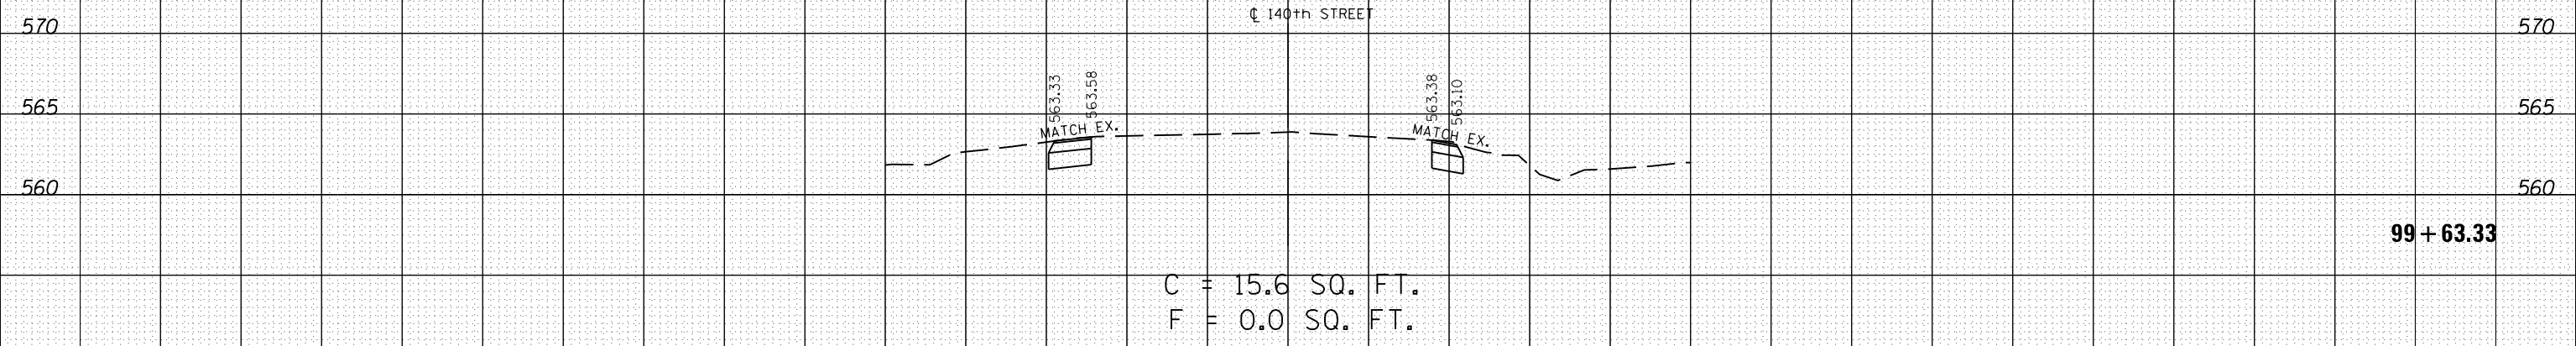

FILE NAME =	USER NAME = Fred 576	DESIGNED - GRE	REVISED -	STATE OF ILLINOIS DEPARTMENT OF TRANSPORTATION	INTERSECTION IMPROVEMENTS /140th STREET CROSS SECTIONS				F.A.P. RTE.	SECTION	COUNTY	TOTAL SHEETS	SHEET NO.
E:\0719-1\PhaseII_IL92\Plan Sheets\0205807-sh1-sc-detour-140th.dgn		DRAWN - GRE	REVISED -		599	103MFT-BR	ROCK ISLAND	88	85				
Default		CHECKED - ST	REVISED -		SCALE: 1"=10', 1"=5'				SHEET 2 OF 2 SHEETS		STA. 99+63.33 TO STA. 99+63.33	CONTRACT NO. 64D18	
		DATE - 04/2013	REVISED -		ILLINOIS FED. AID PROJECT								