


DATE	
BY	
FINAL SURVEY	
SURVEYED	
PLOTTED	
TEMPLATE	
NOTE BOOK	
AREAS CHECKED	
NO.	

DATE	
BY	
ORIGINAL SURVEY	
SURVEYED	
PLOTTED	
TEMPLATE	
NOTE BOOK	
AREAS CHECKED	
NO.	

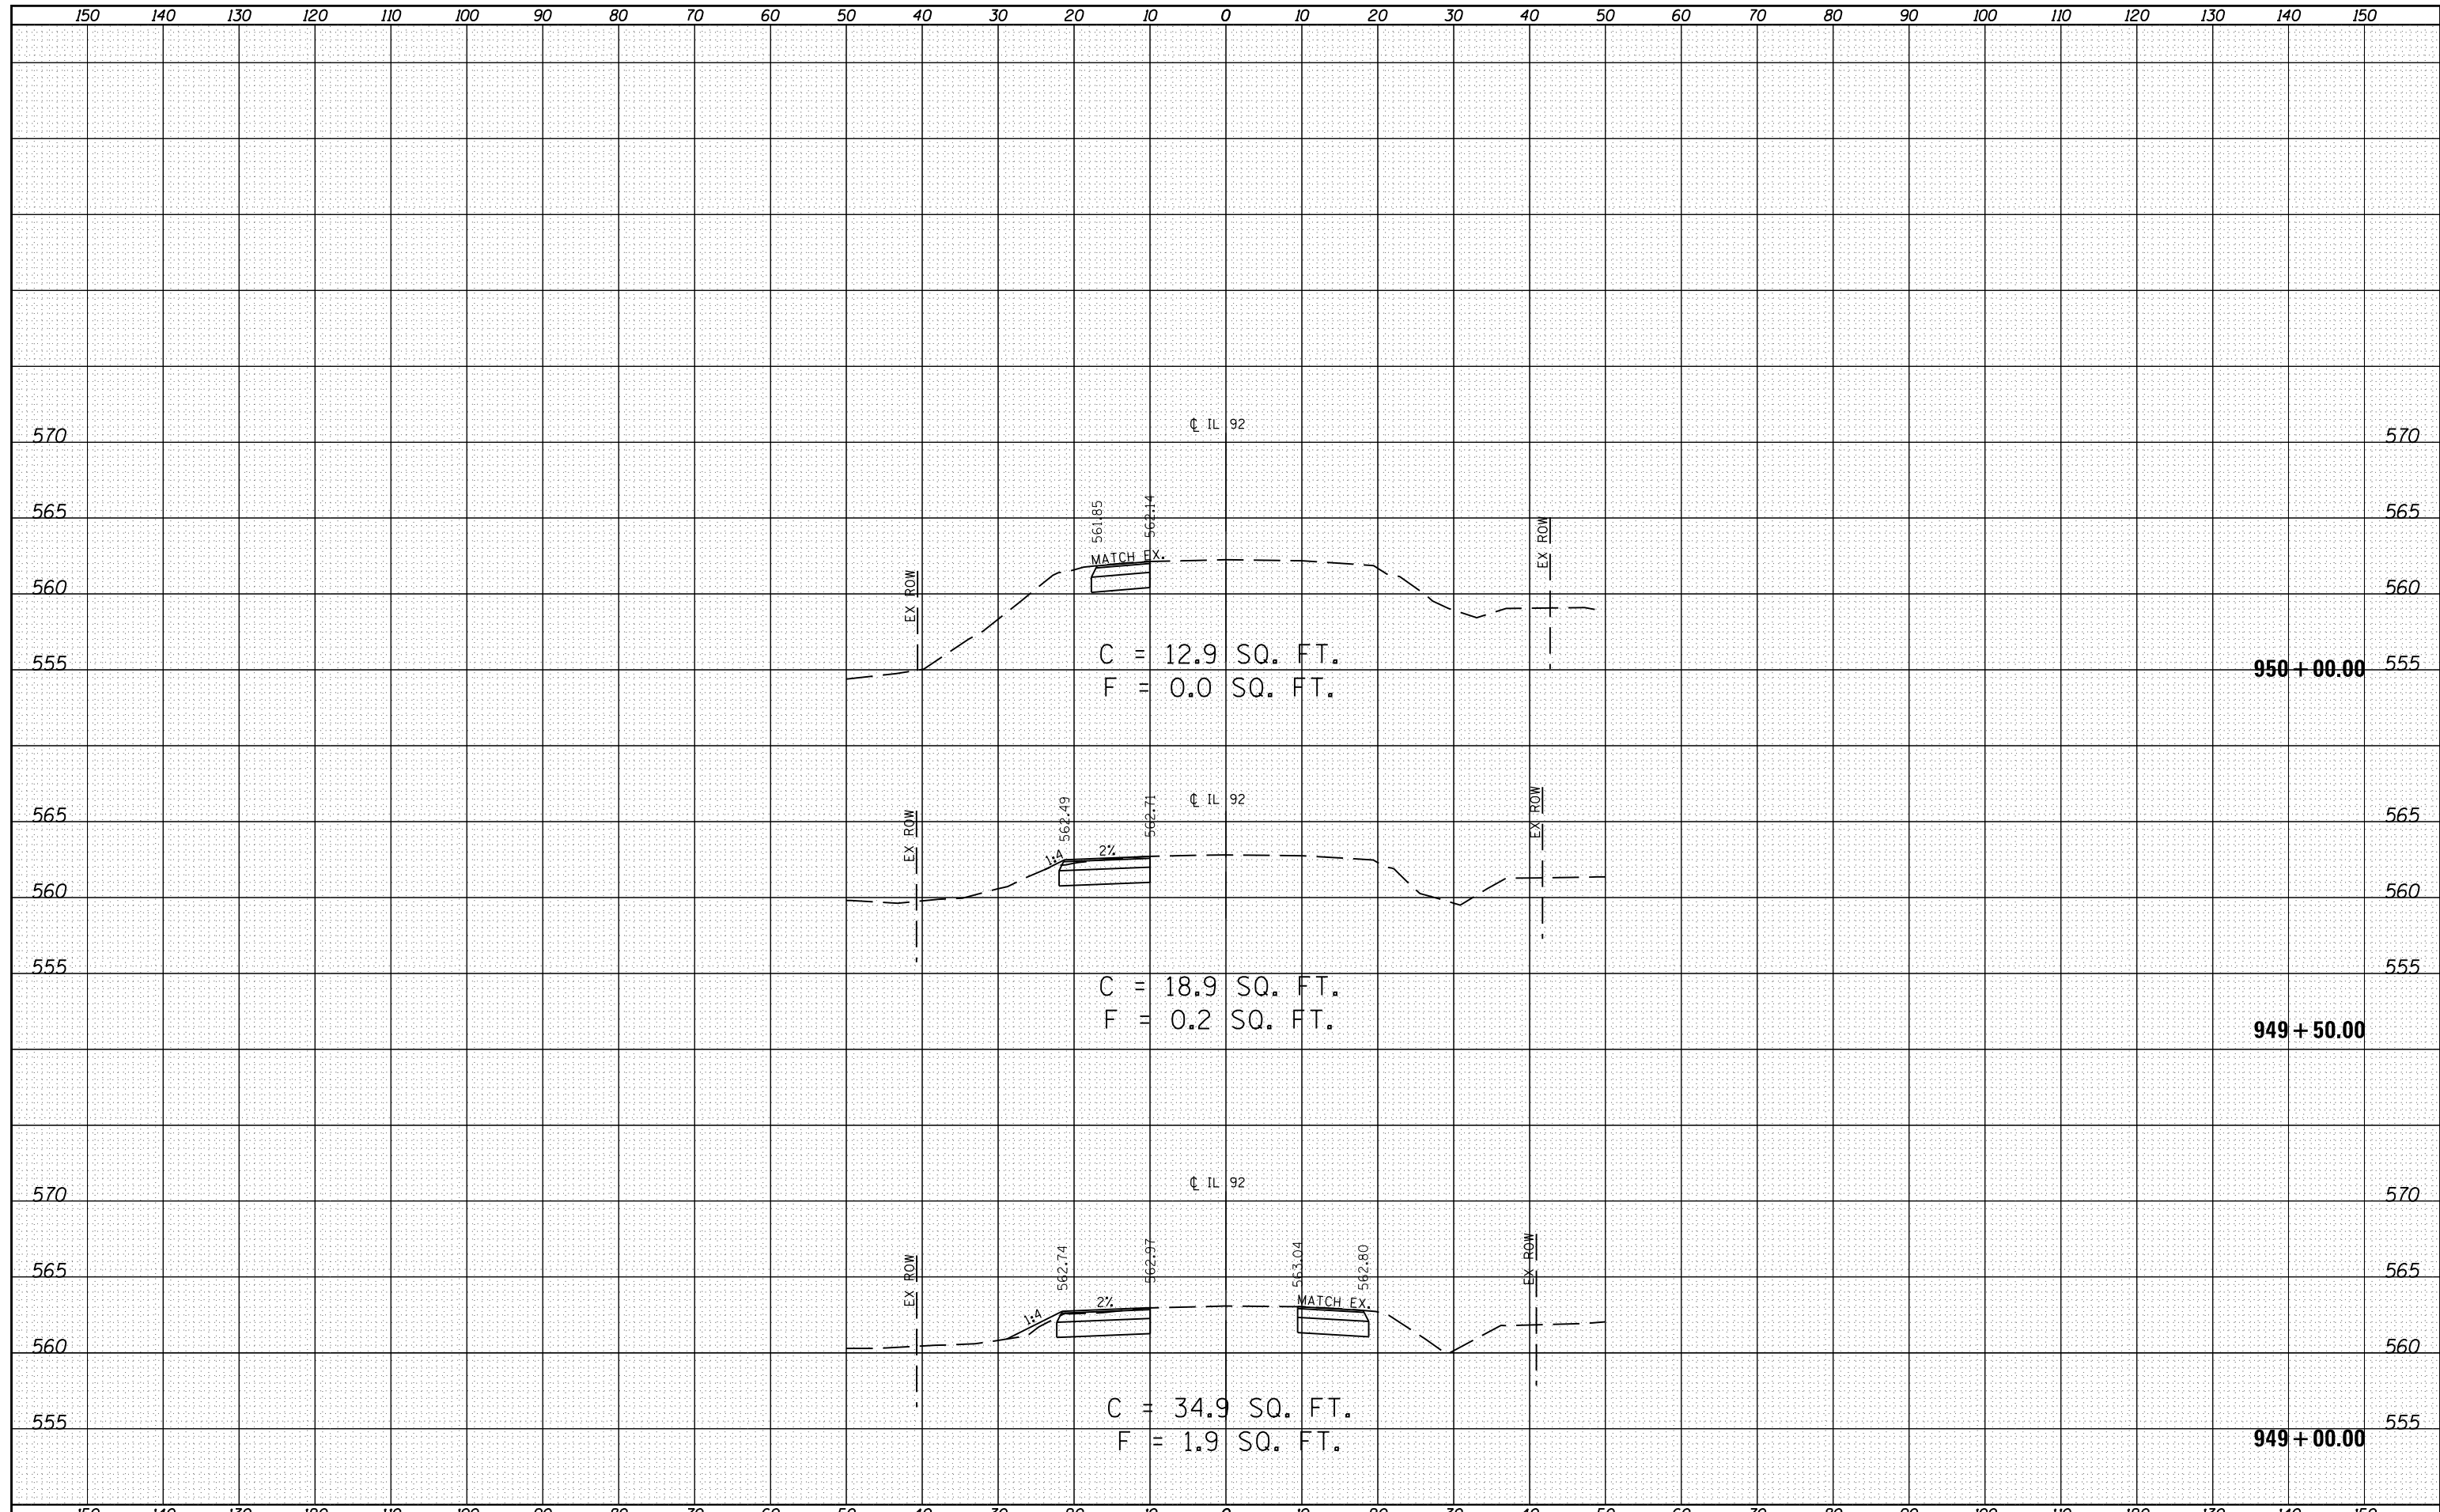

FILE NAME =	USER NAME = Fred 576	DESIGNED - GRE	REVISED -	<b>STATE OF ILLINOIS</b> <b>DEPARTMENT OF TRANSPORTATION</b>	<b>INTERSECTION IMPROVEMENTS /IL 92</b> <b>CROSS SECTIONS</b>	F.A.P. RTE.	SECTION	COUNTY	TOTAL SHEETS	SHEET NO.
E:\0719-1\Phase II_IL 92\Plan Sheets\0205807-sh1-sc-detour-1192.dgn	DRAWN - GRE	REVISED -	599			103MFT-BR	ROCK ISLAND	88	88	
Default	PLOT SCALE = 20.0000' / in.	CHECKED - ST	REVISED -			CONTRACT NO. 64D18				
	PLOT DATE = 6/19/2013	DATE - 04/2013	REVISED -			ILLINOIS FED. AID PROJECT				

SCALE: 1"=10', 1"=5' SHEET 3 OF 3 SHEETS STA. 949+00.00 TO STA. 950+00.00