



PLAN	SURVEYED	BY	DATE
	PLOTTED		
	NOTE BOOK		
	NO.		
	ALIGNED		
	CHECKED		
	FILE NAME		

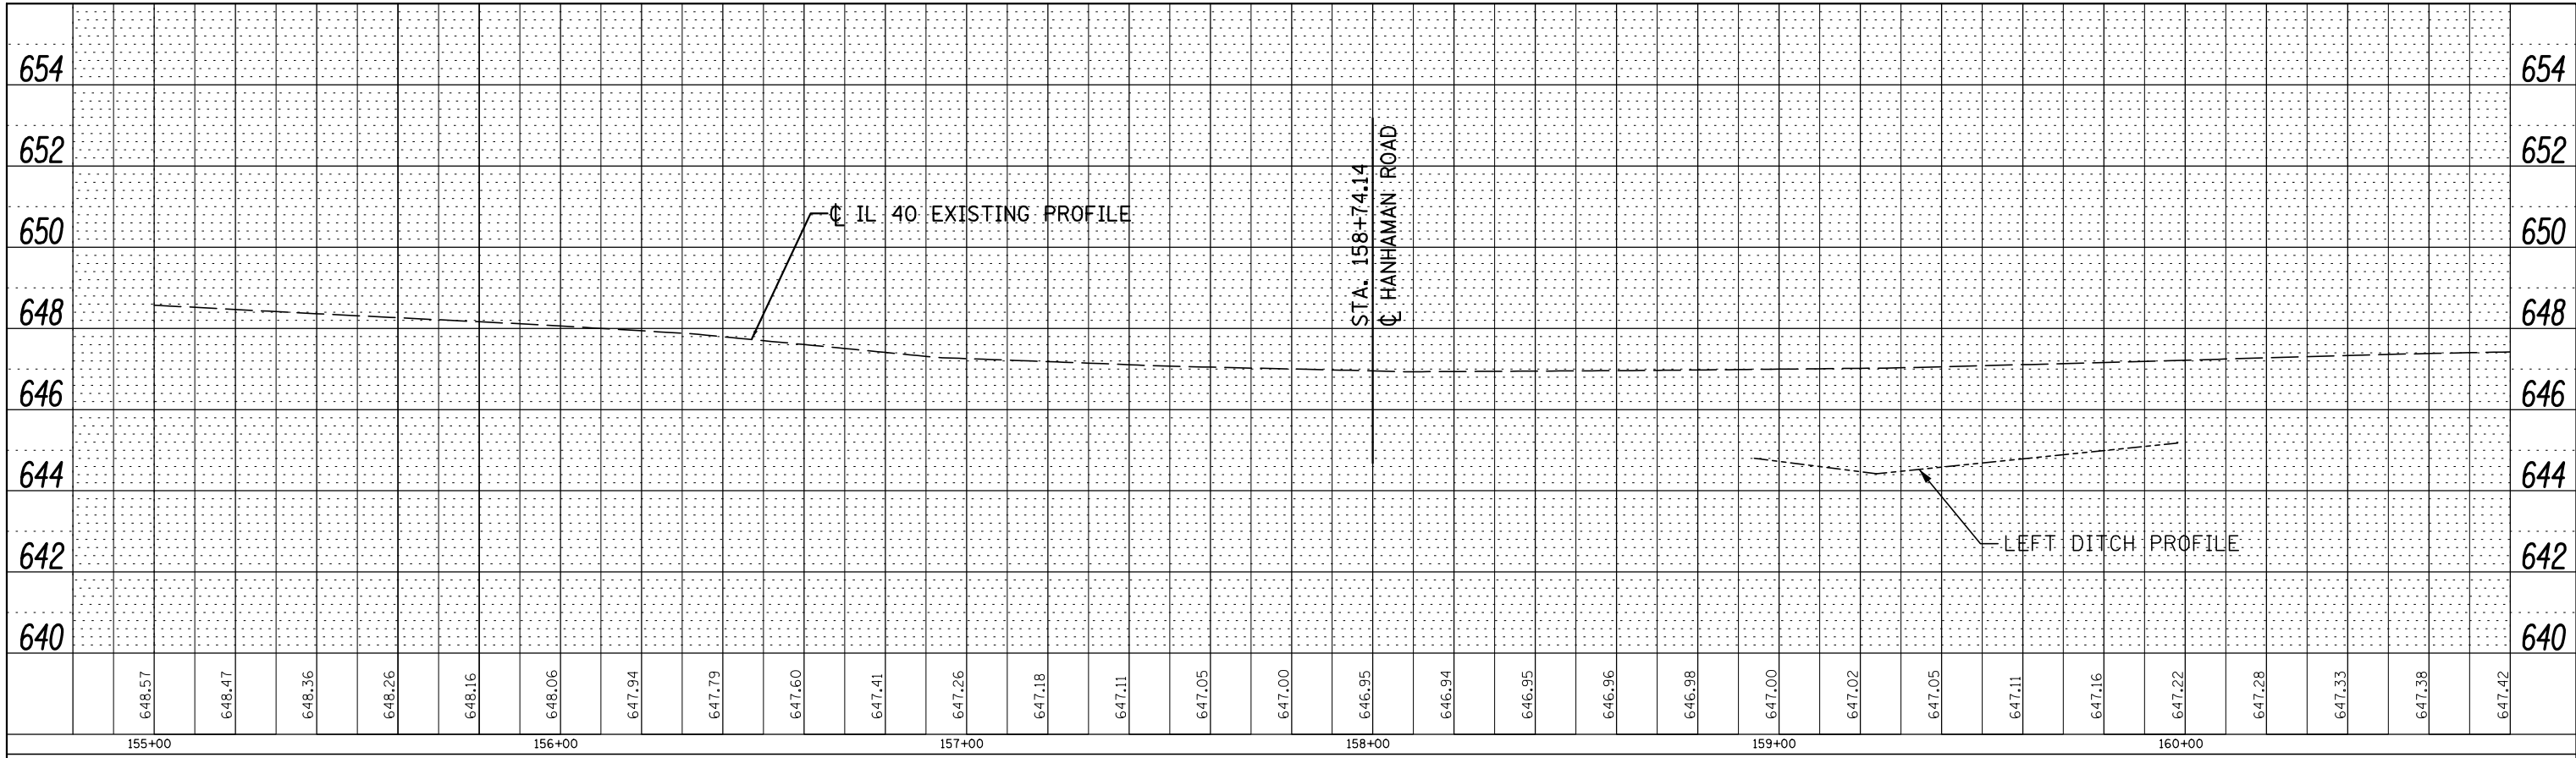

PROFILE	SURVEYED	BY	DATE
	PLOTTED		
	GRADES CHECKED		
	NO.		
	STRUCTURE		
	NOTATIONS		
	CHKD		

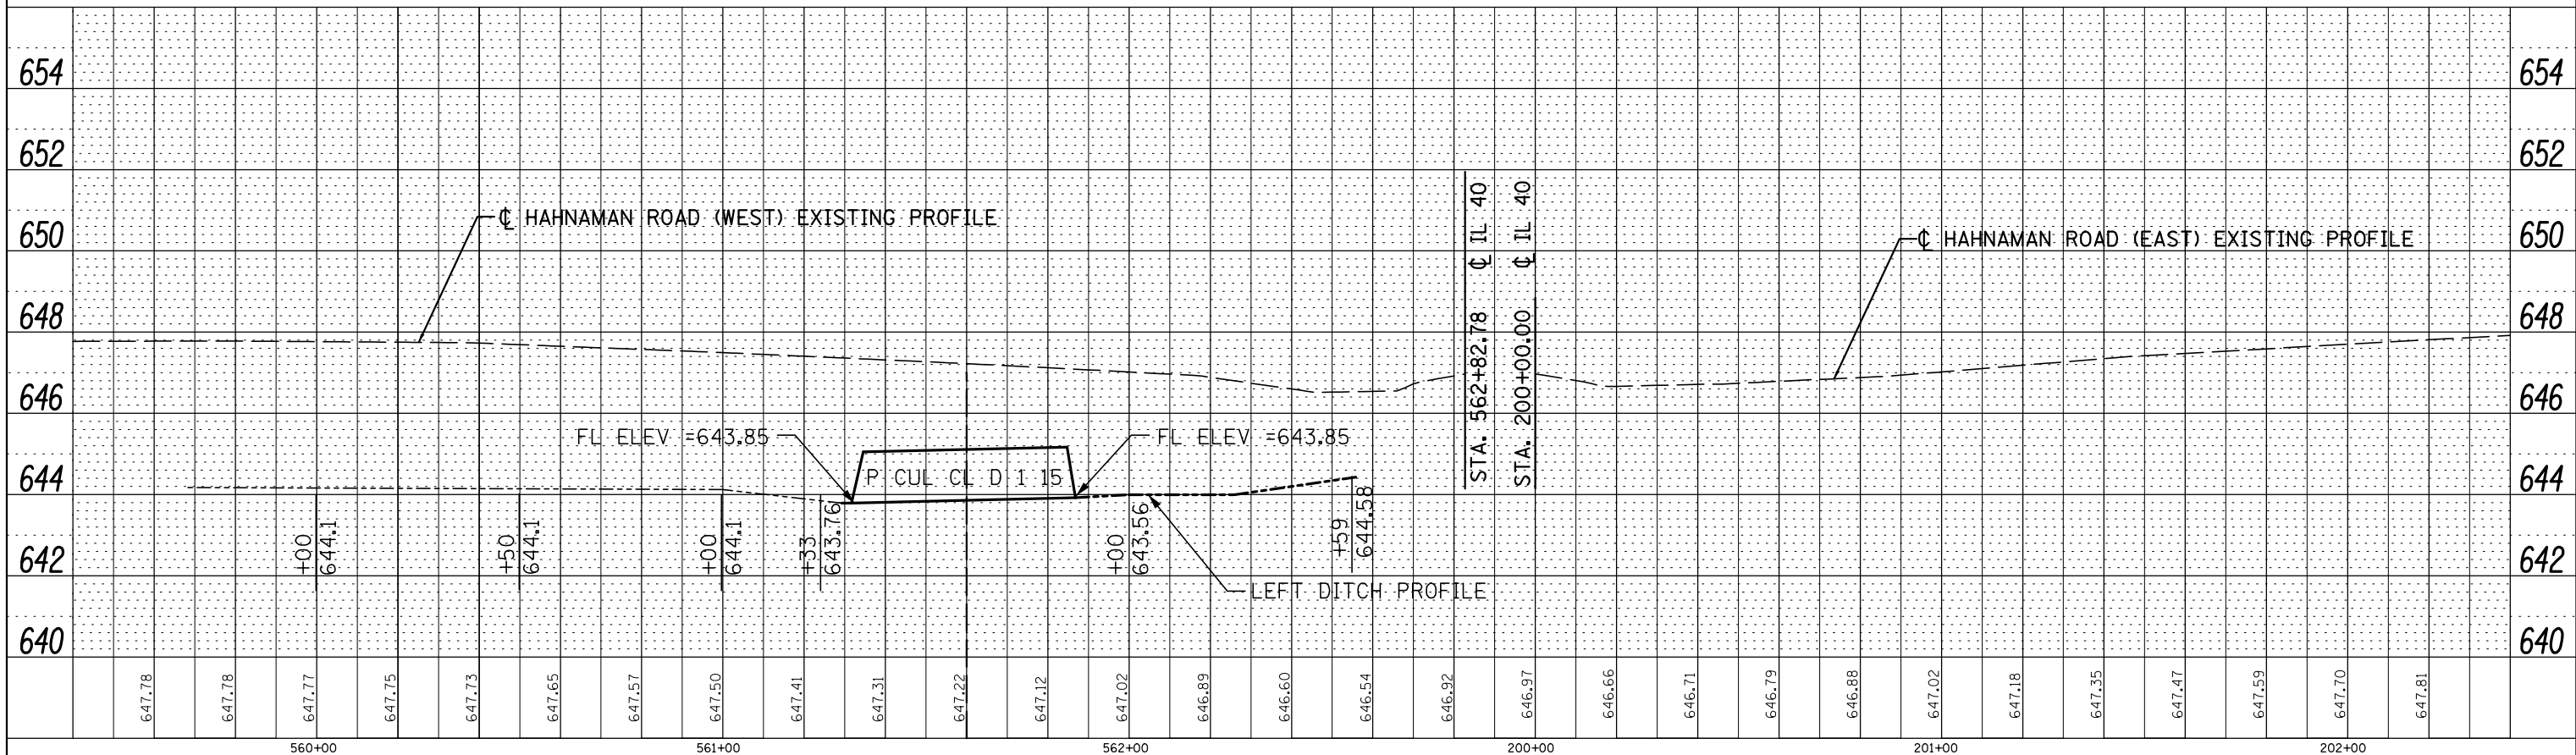

FILE NAME =	USER NAME = *USER*	DESIGNED - RAC	REVISED -	STATE OF ILLINOIS DEPARTMENT OF TRANSPORTATION		IL 40 AND HANHAMAN ROAD INTERSECTION PROFILES	F.A.S. RTE. 200	SECTION 141B-2	COUNTY WHITESIDE	TOTAL SHEETS 77	SHEET NO. 19
FILEL	PLOT SCALE = *SCALE*	DRAWN - LCR	REVISED -				CONTRACT NO. 64D81				
	PLOT DATE = *DATE*	CHECKED - DAZ	REVISED -				ILLINOIS FED. AID PROJECT				
		DATE - 6/21/13	REVISED -				SCALE:	SHEET OF	SHEETS STA. TO STA.		