


BY	DATE

ORIGINAL SURVEY	SURVEYED
NOTE BOOK	PLOTTED
	TEMPLATE
	AREAS CHECKED
	AREAS CHECKED

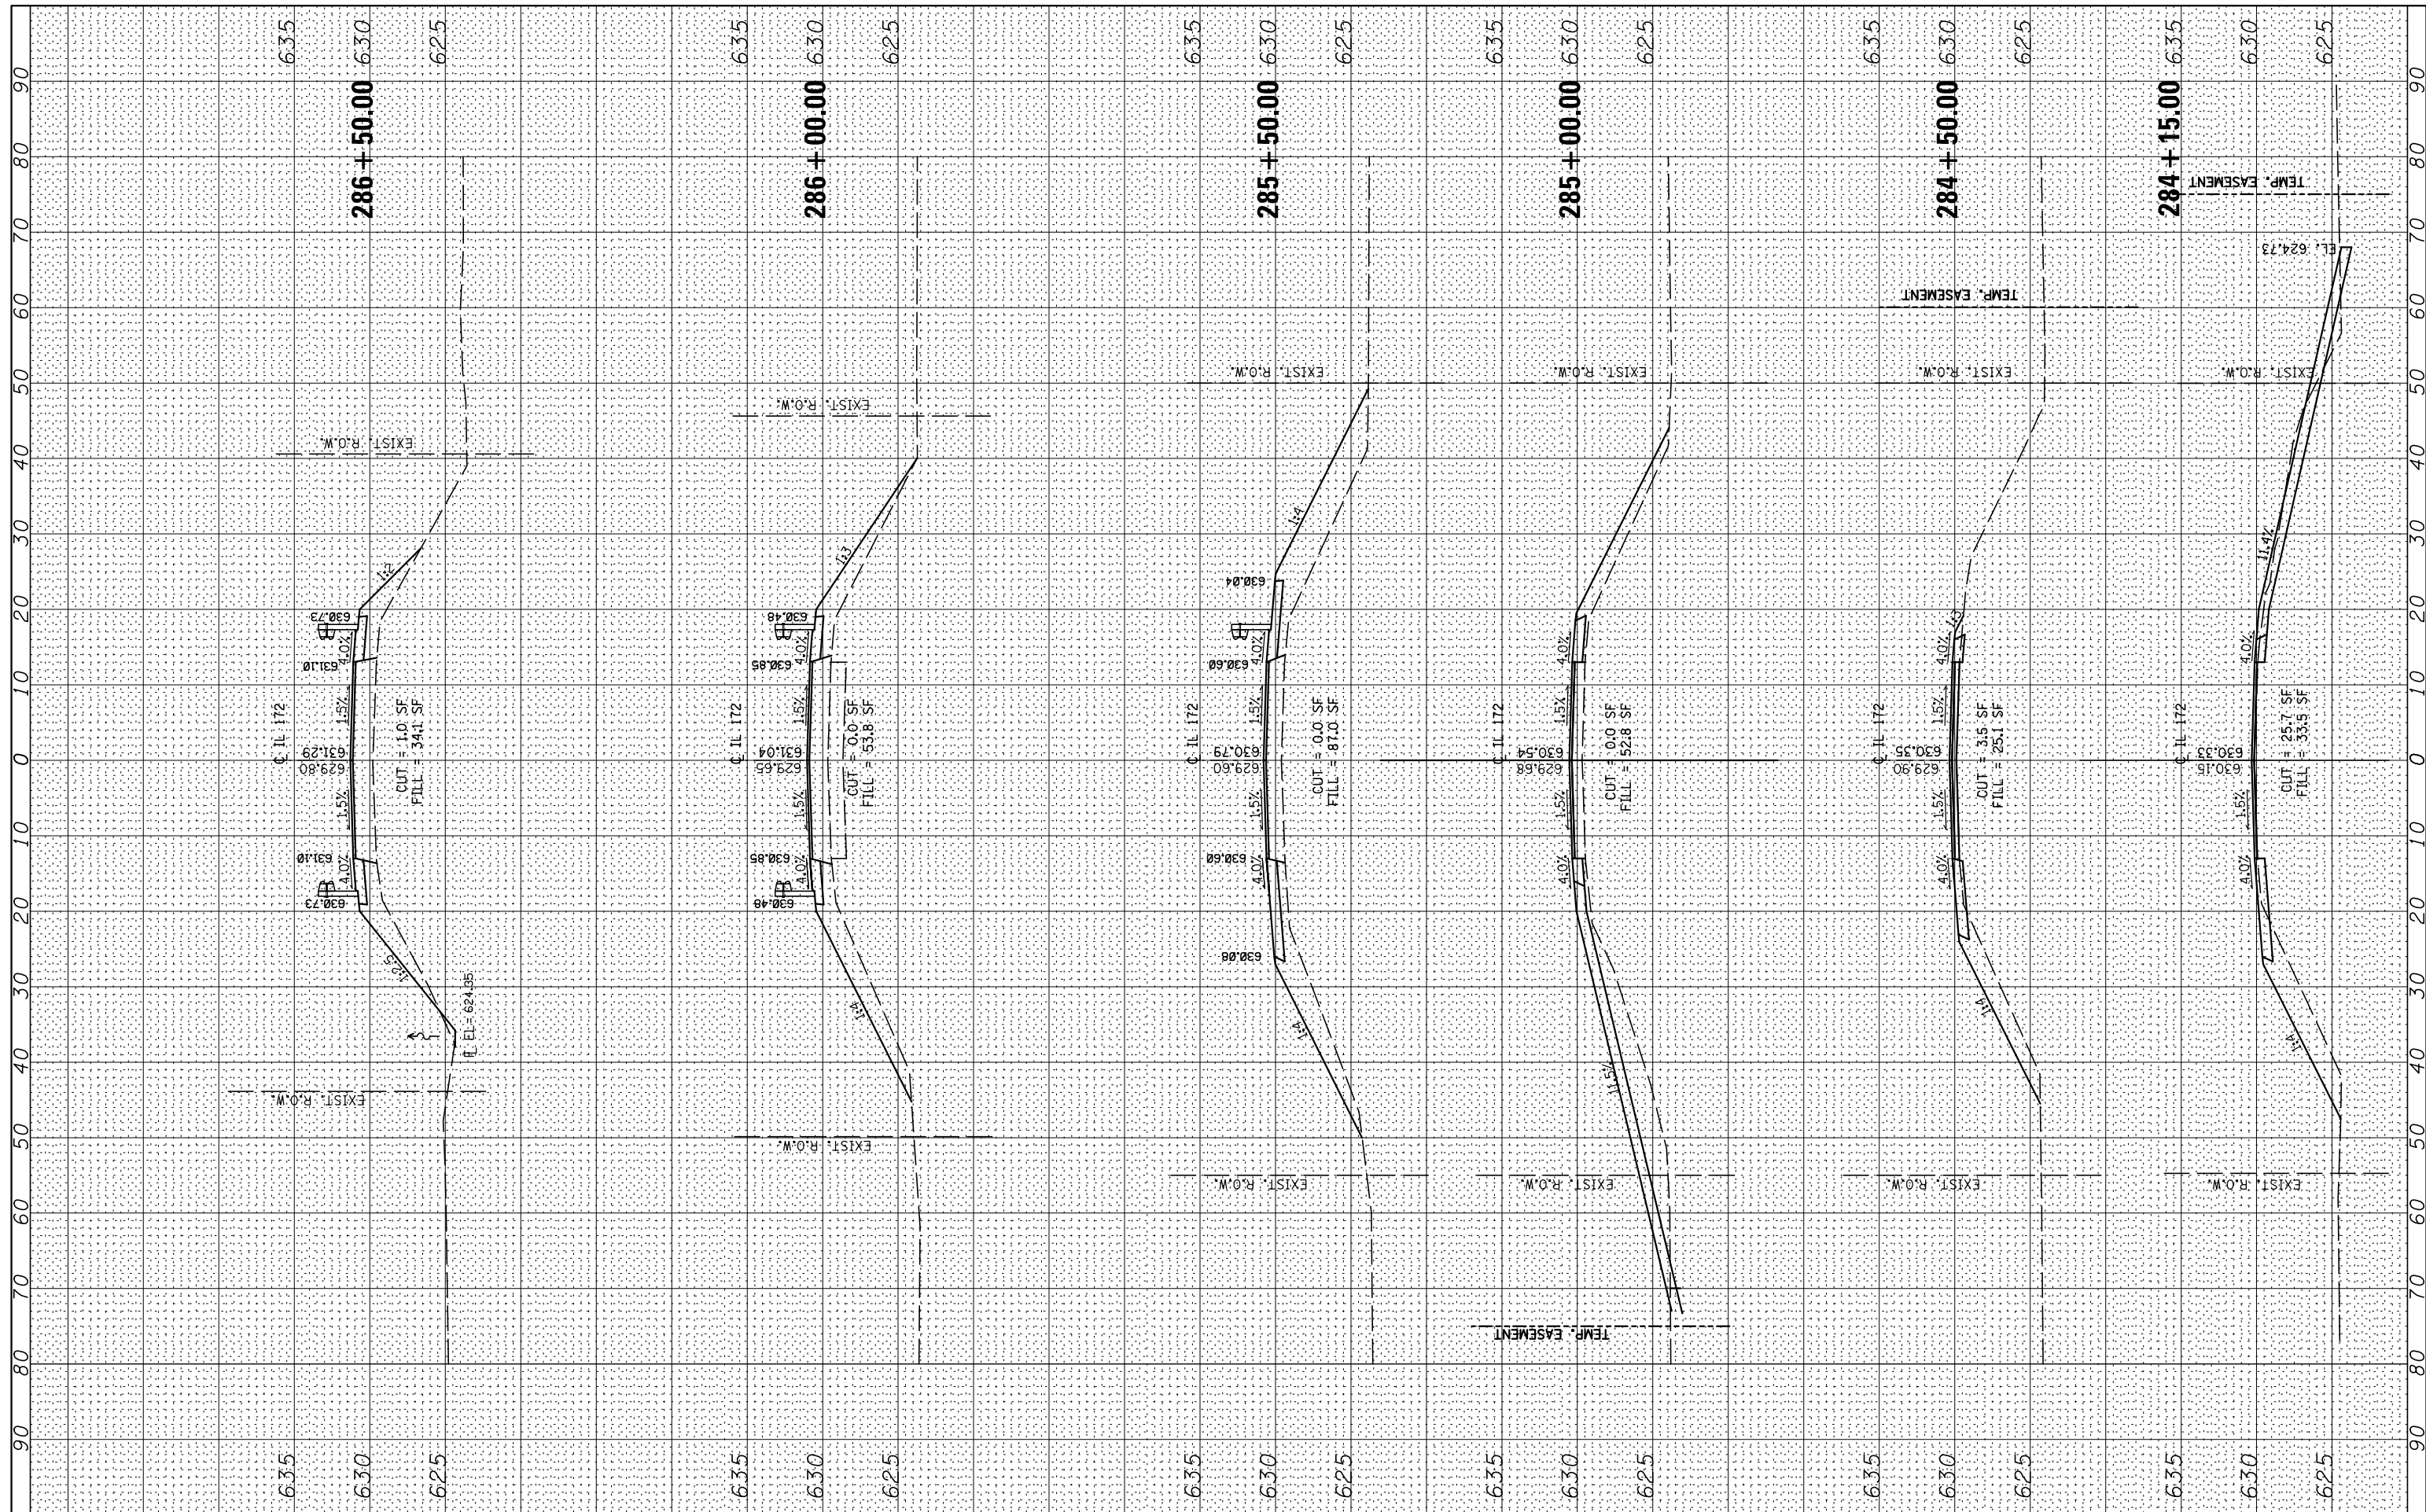

FILE NAME =  
 \*FILEL\*  
 XS.SHEET VERTICAL

USER NAME =	*USER*
DESIGNED -	RAC
DRAWN -	LCR
CHECKED -	DAZ
DATE -	06-21-13

REVISED -	
REVISED -	
REVISED -	
REVISED -	

**STATE OF ILLINOIS  
 DEPARTMENT OF TRANSPORTATION**



Zroka Engineering, P.C.  
 4216 North Heritage  
 Chicago, IL 60613

**CROSS SECTIONS  
 IL 172**

SCALE: SHEET 2 OF 5 SHEETS STA. 284+15 TO STA. 286+50

F.A.S. RTE.	SECTION	COUNTY	TOTAL SHEETS	SHEET NO.
200	141B-2	WHITESIDE	77	73
CONTRACT NO. 64D81				
ILLINOIS FED. AID PROJECT				