


BY	DATE

ORIGINAL SURVEY	SURVEYED	DATE
NOTE BOOK	PLOTTED	
	TEMPLATE	
	AREAS CHECKED	
	AREAS CHECKED	

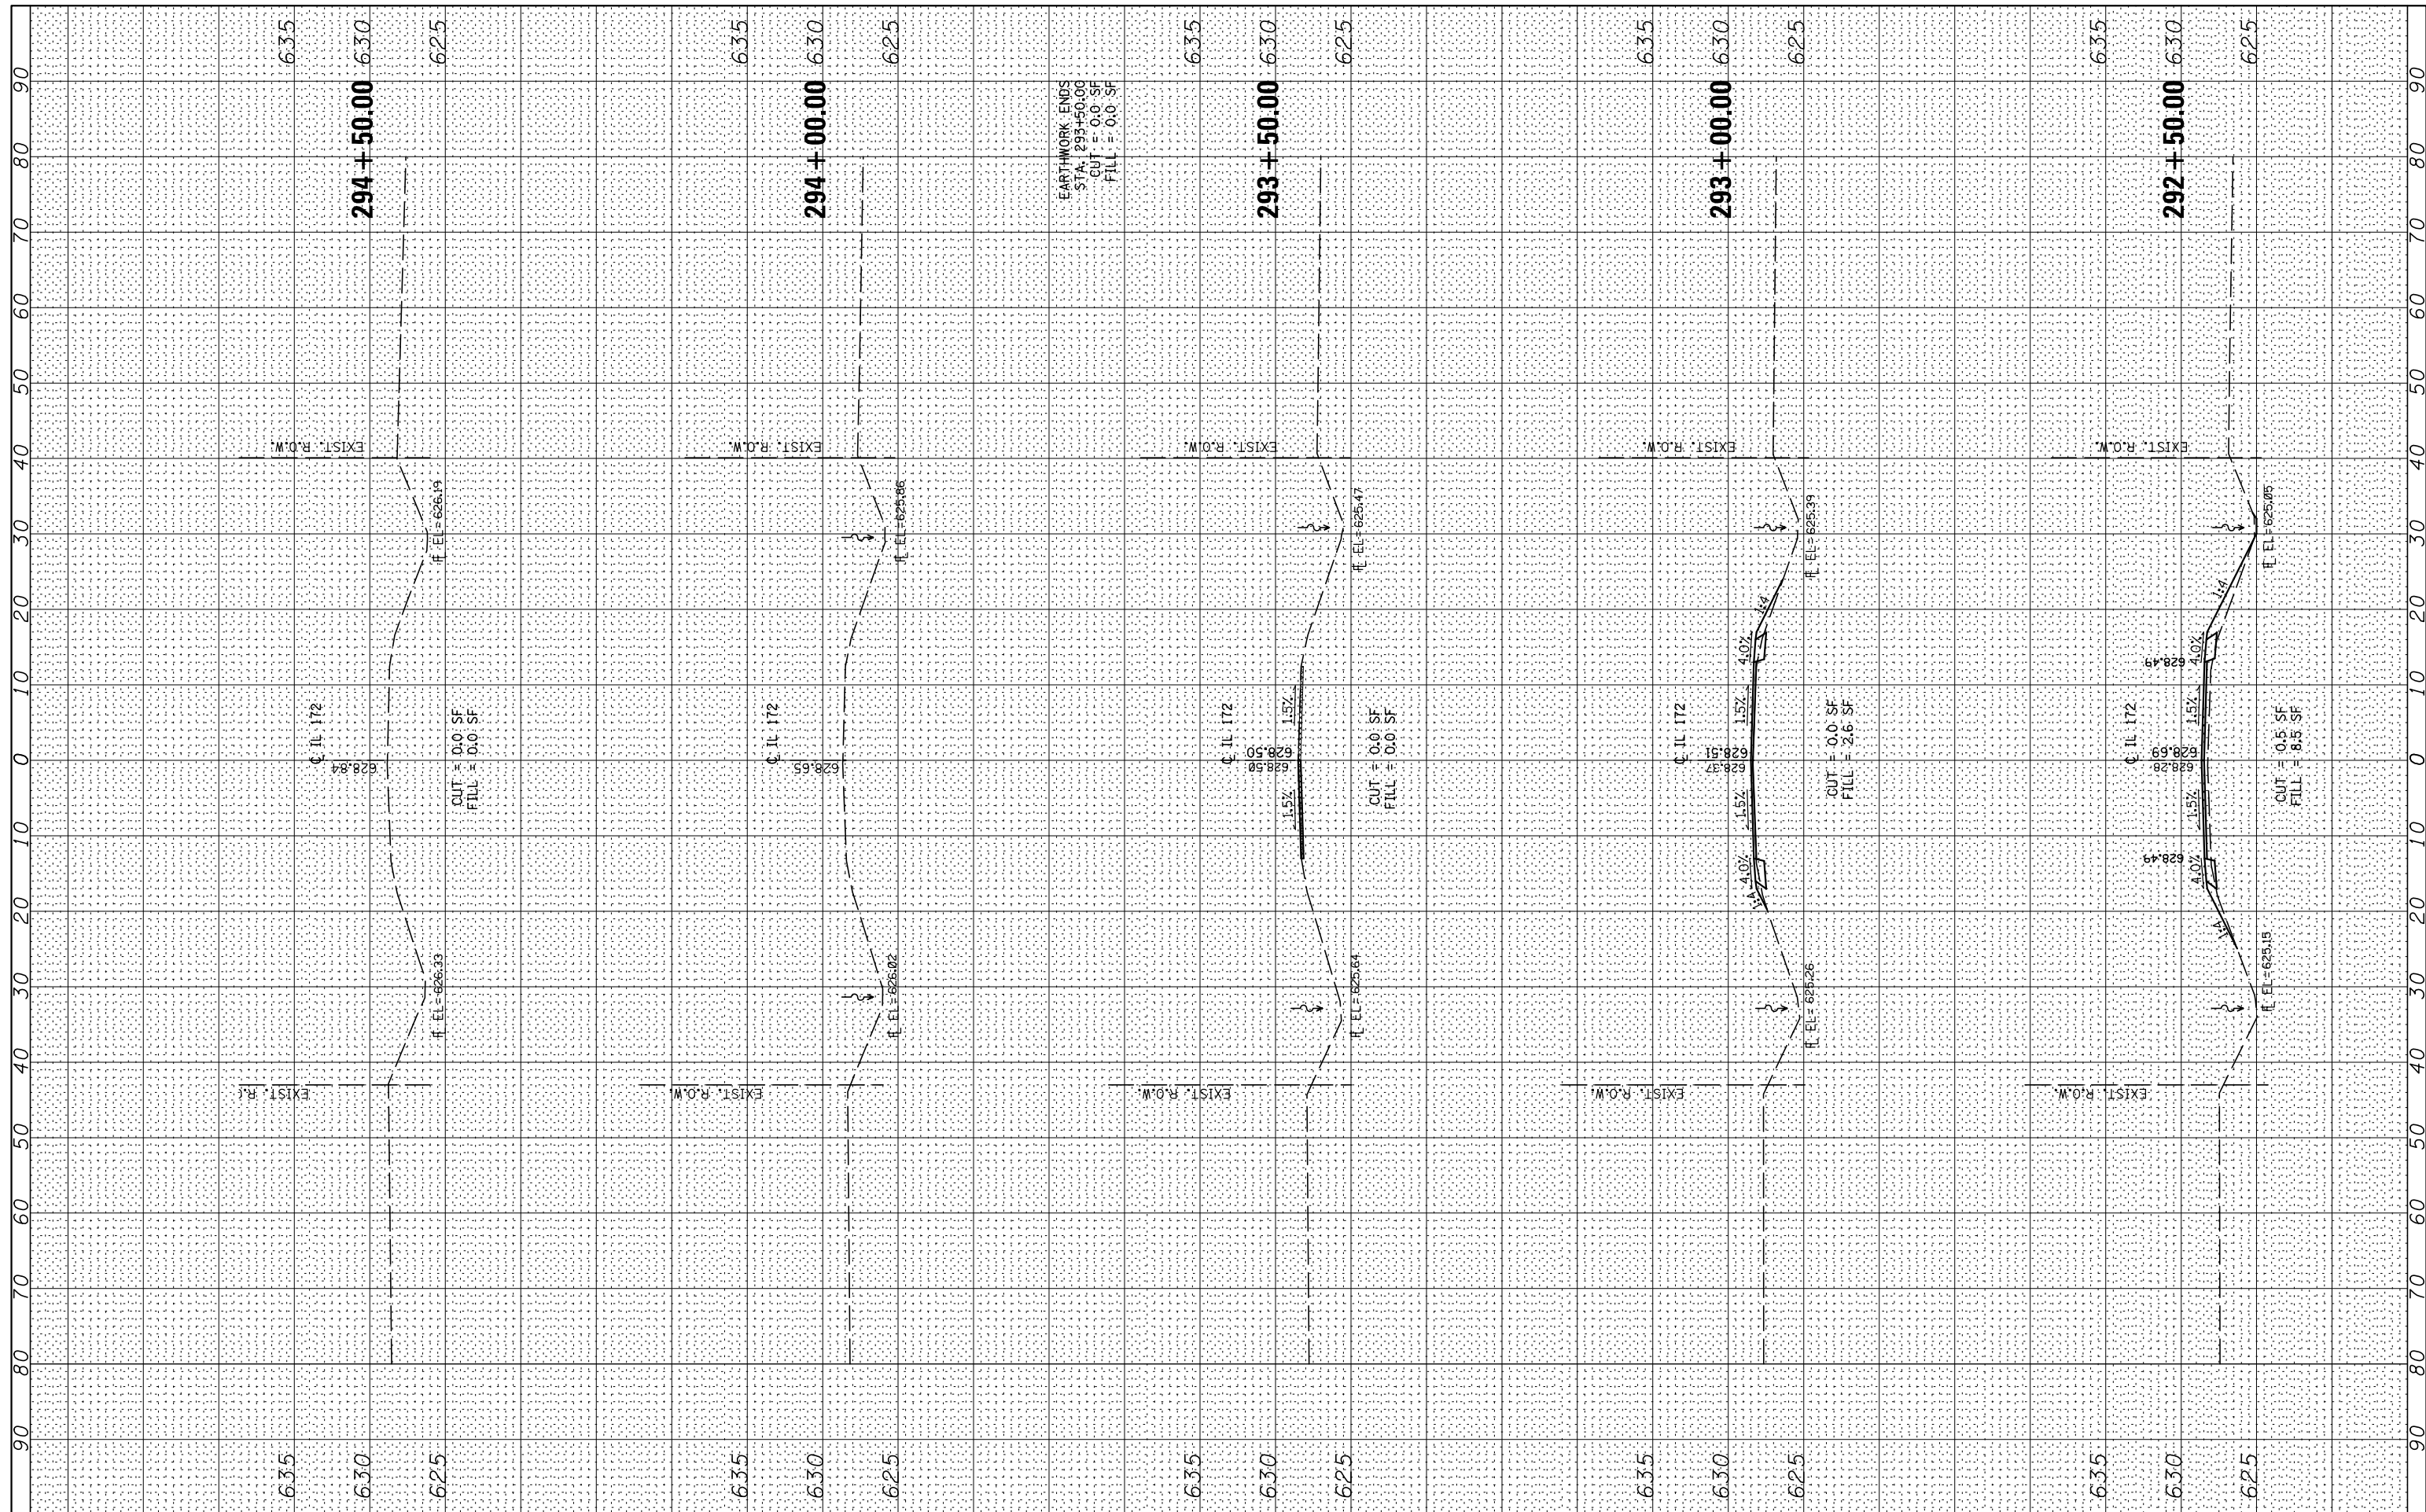

FILE NAME =	USER NAME = *USER*	DESIGNED - RAC	REVISED -
FILEL		DRAWN - LCR	REVISED -
		CHECKED - DAZ	REVISED -
XS.SHEET VERTICAL	PLOT DATE = *DATE*	DATE - 06-21-13	REVISED -

**STATE OF ILLINOIS
DEPARTMENT OF TRANSPORTATION**

ZROKA
engineering
Zroka Engineering, P.C.
4216 North Heritage
Chicago, IL 60613

**CROSS SECTIONS
IL 172**

SCALE: SHEET 5 OF 5 SHEETS STA. 292+00 TO STA. 294+00

F.A.S. RTE.	SECTION	COUNTY	TOTAL SHEETS	SHEET NO.
200	141B-2	WHITESIDE	77	76
CONTRACT NO. 64D81				
ILLINOIS FED. AID PROJECT				