


BY	DATE

ORIGINAL SURVEY	SURVEYED
NOTE BOOK	PLOTTED
NO.	TEMPLATE
	AREAS
	CHECKED

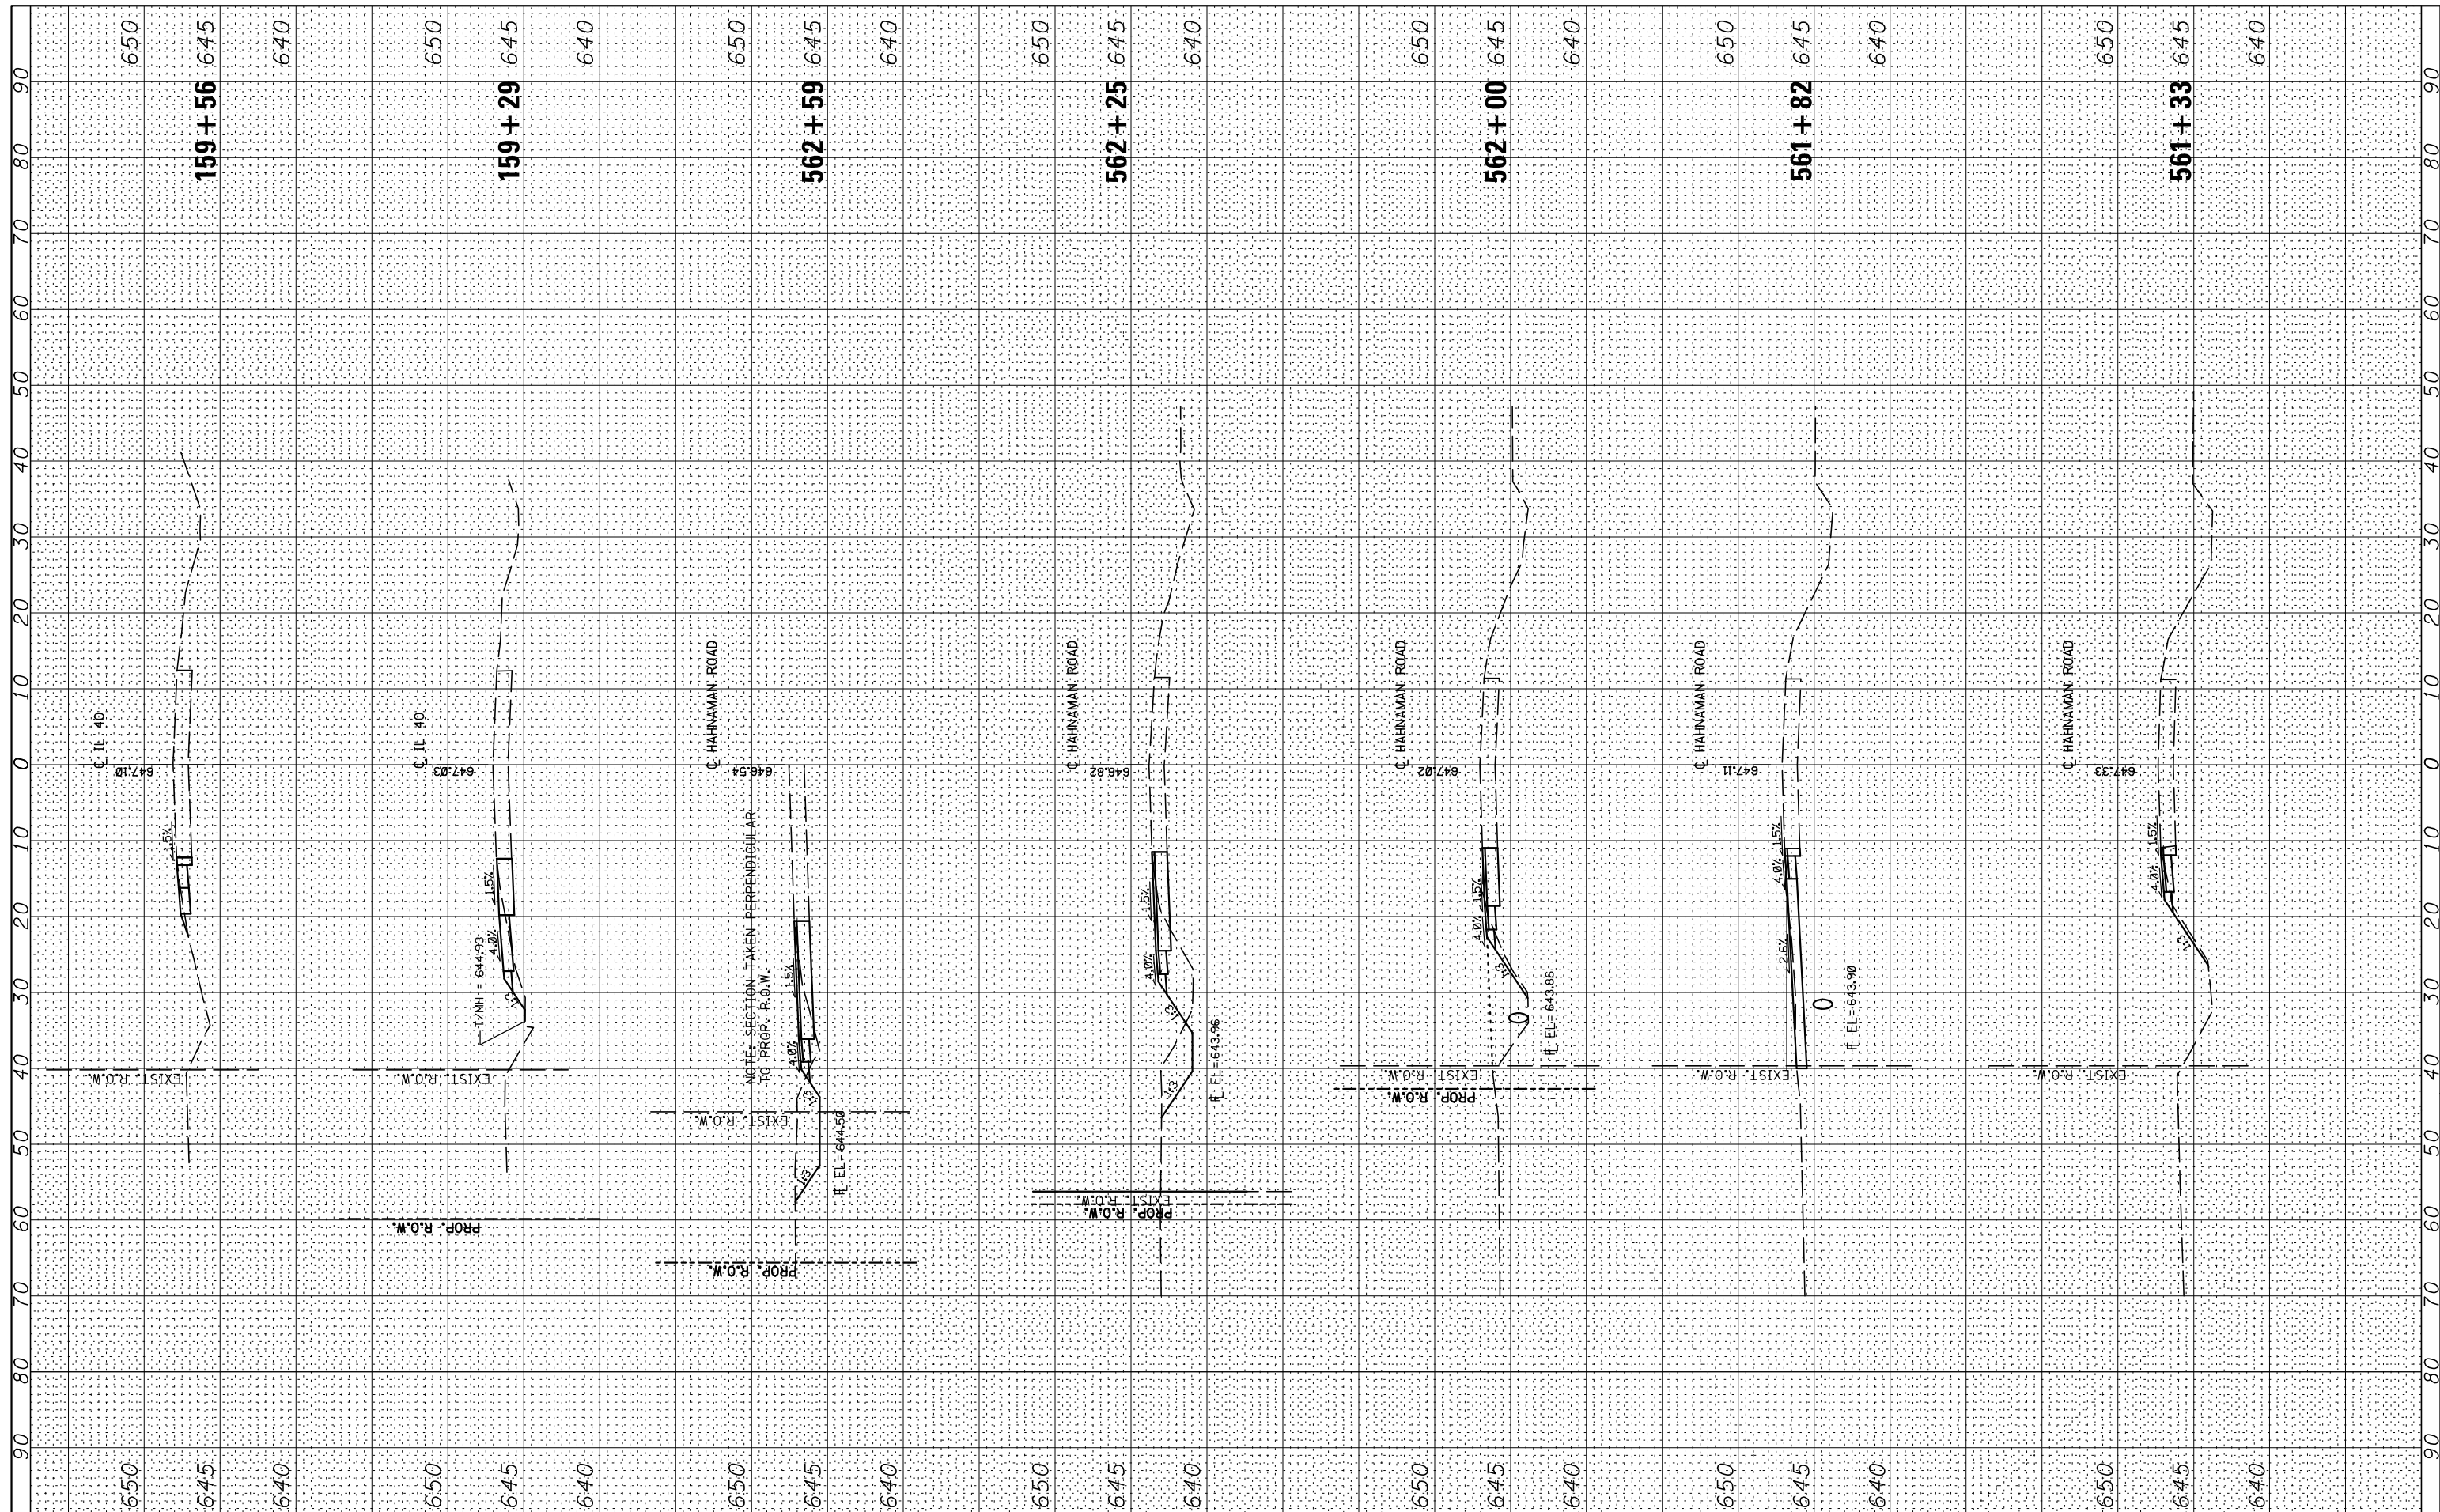

FILE NAME =
 #FILE#
 XS.SHEET VERTICAL

USER NAME = #USER#
 PLOT SCALE = #SCALE#
 PLOT DATE = #DATE#

DESIGNED - RAC
 DRAWN - LCR
 CHECKED - DAZ
 DATE - 06-21-13

REVISED -
 REVISED -
 REVISED -
 REVISED -

**STATE OF ILLINOIS
 DEPARTMENT OF TRANSPORTATION**

SCALE: SHEET 1 OF 1 SHEETS STA. TO STA.

**CROSS SECTIONS
 HAHNAMAN ROAD AND IL 40**

F.A.S. RTE.	SECTION	COUNTY	TOTAL SHEETS	SHEET NO.
200	141B-2	WHITESIDE	77	77
CONTRACT NO. 64D81				
ILLINOIS FED. AID PROJECT				