
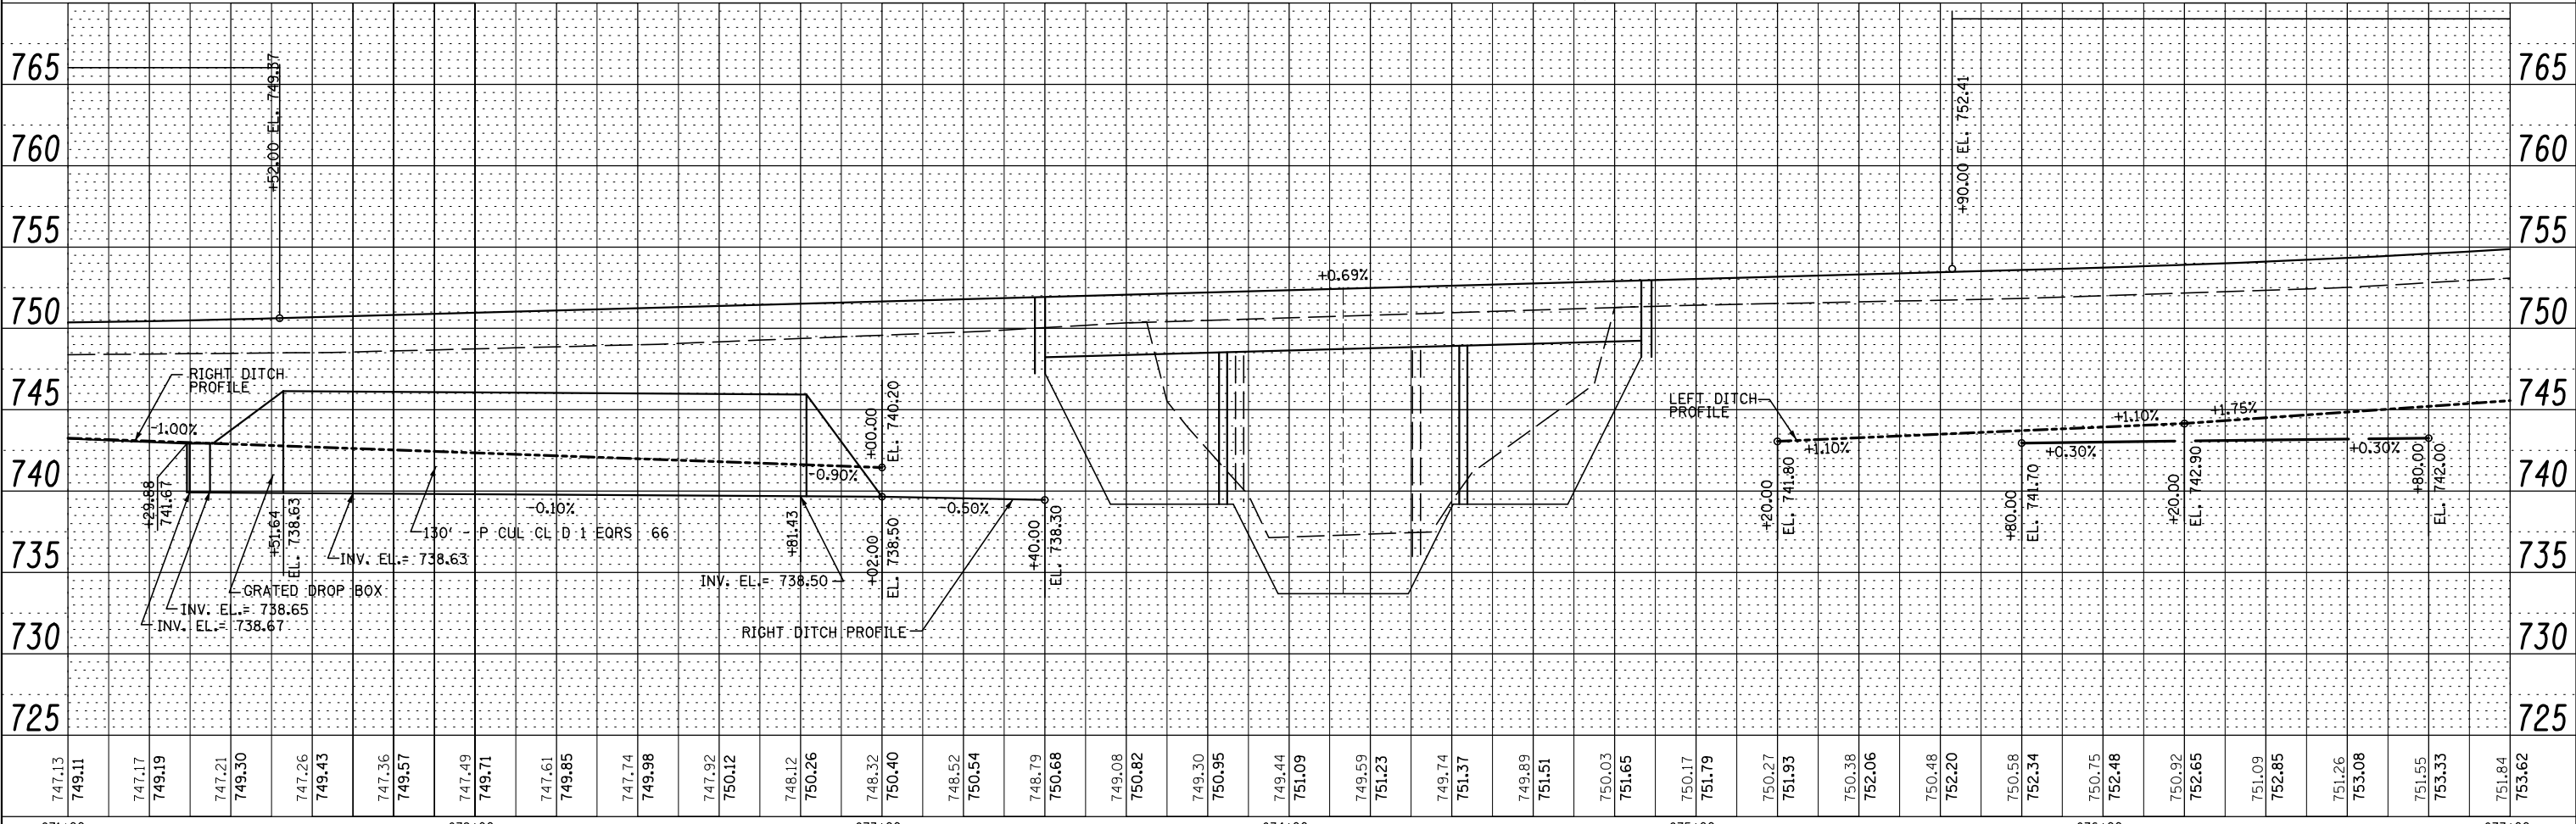


PLAN	SURVEYED	DATE
	PLOTTED	BY
	ALIGNED	CHECKED
	NOTED	NO.
	FILED	DATE

PROFILE	SURVEYED	DATE
	PLOTTED	BY
	GRADES	CHECKED
	STRUCTURE	NOTED
	NOTATIONS	CHKD
	NO.	DATE

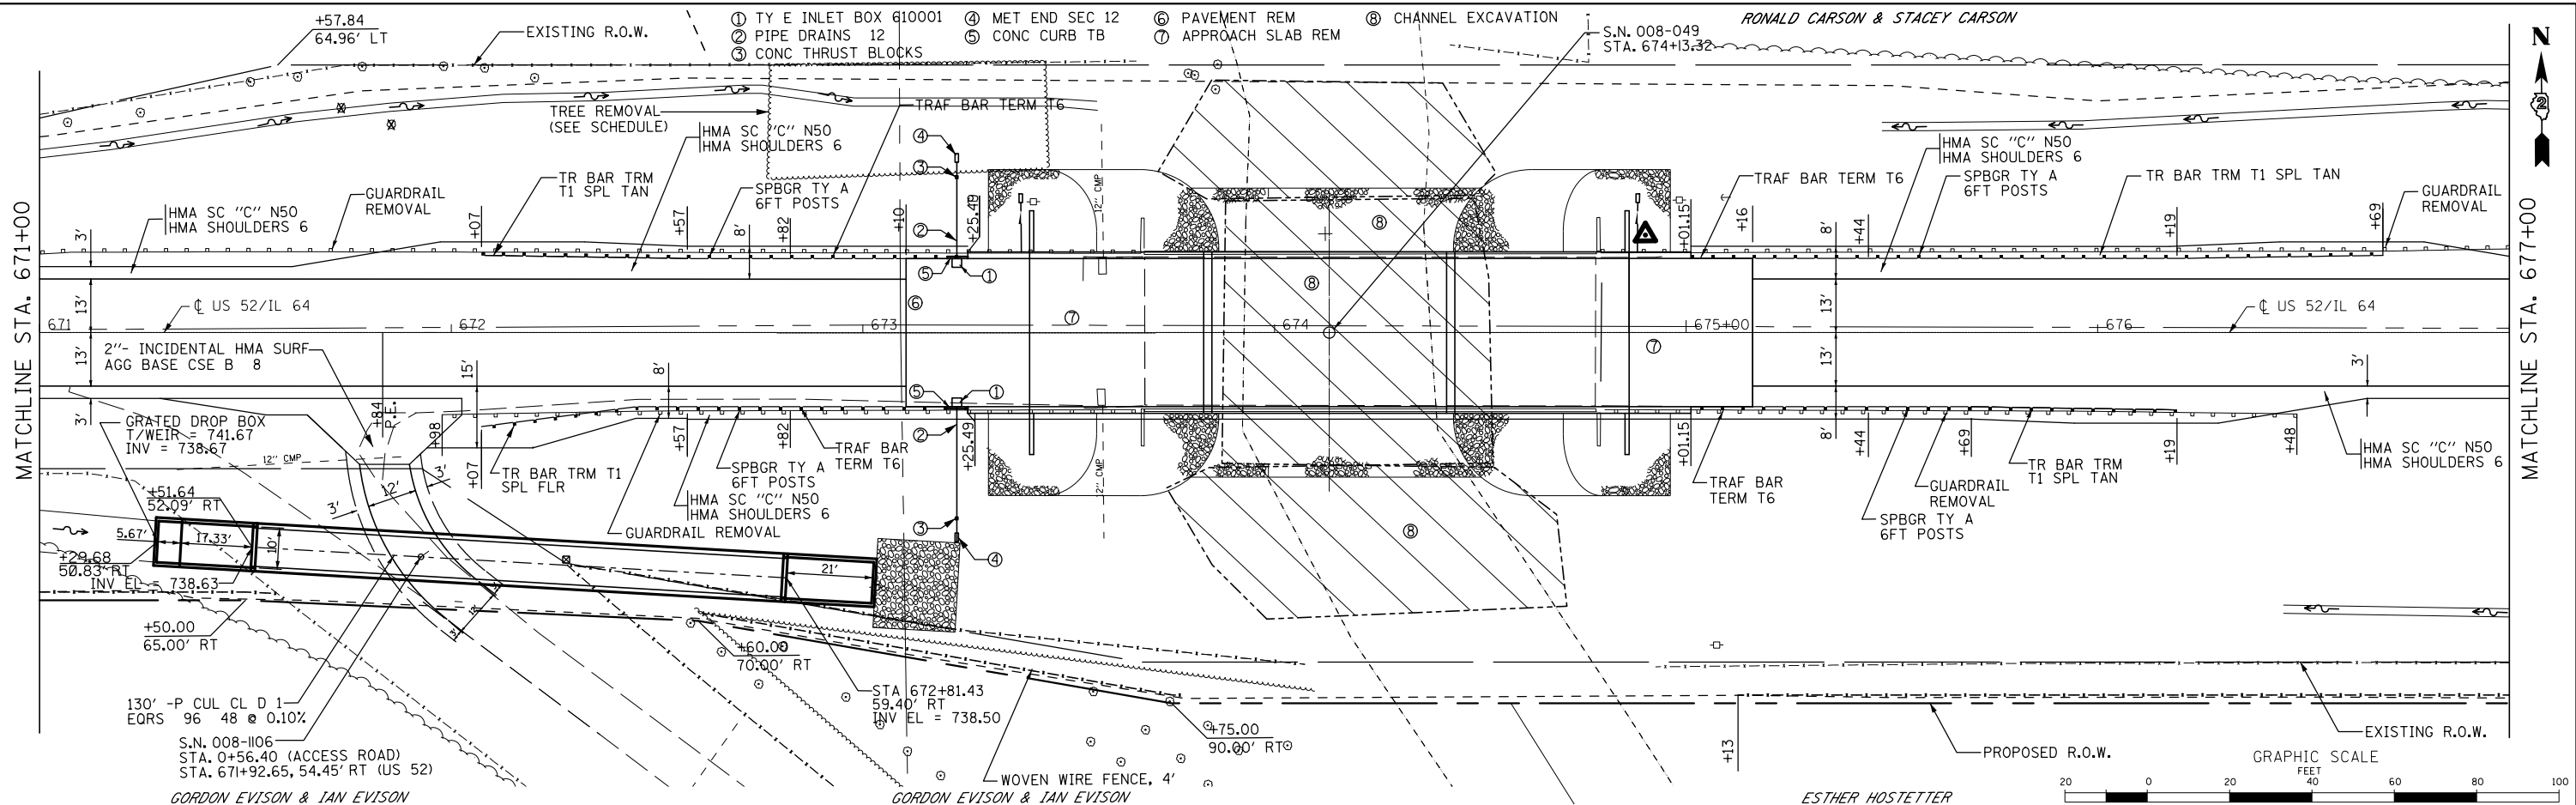

FILE NAME =	USER NAME = *USER*	DESIGNED - RAC	REVISED -	STATE OF ILLINOIS DEPARTMENT OF TRANSPORTATION		F.A.P. RT. 17 SECTION 4 BR-5 & 4BR-6 COUNTY CARROLL CONTRACT NO. 64DB3	TOTAL SHEETS 150 SHEET NO. 21
FILEL	PLOT SCALE = *SCALE*	DRAWN - LCR	REVISED -				
	PLOT DATE = *DATE*	CHECKED - DAZ	REVISED -				
		DATE - 05-17-13	REVISED -				