
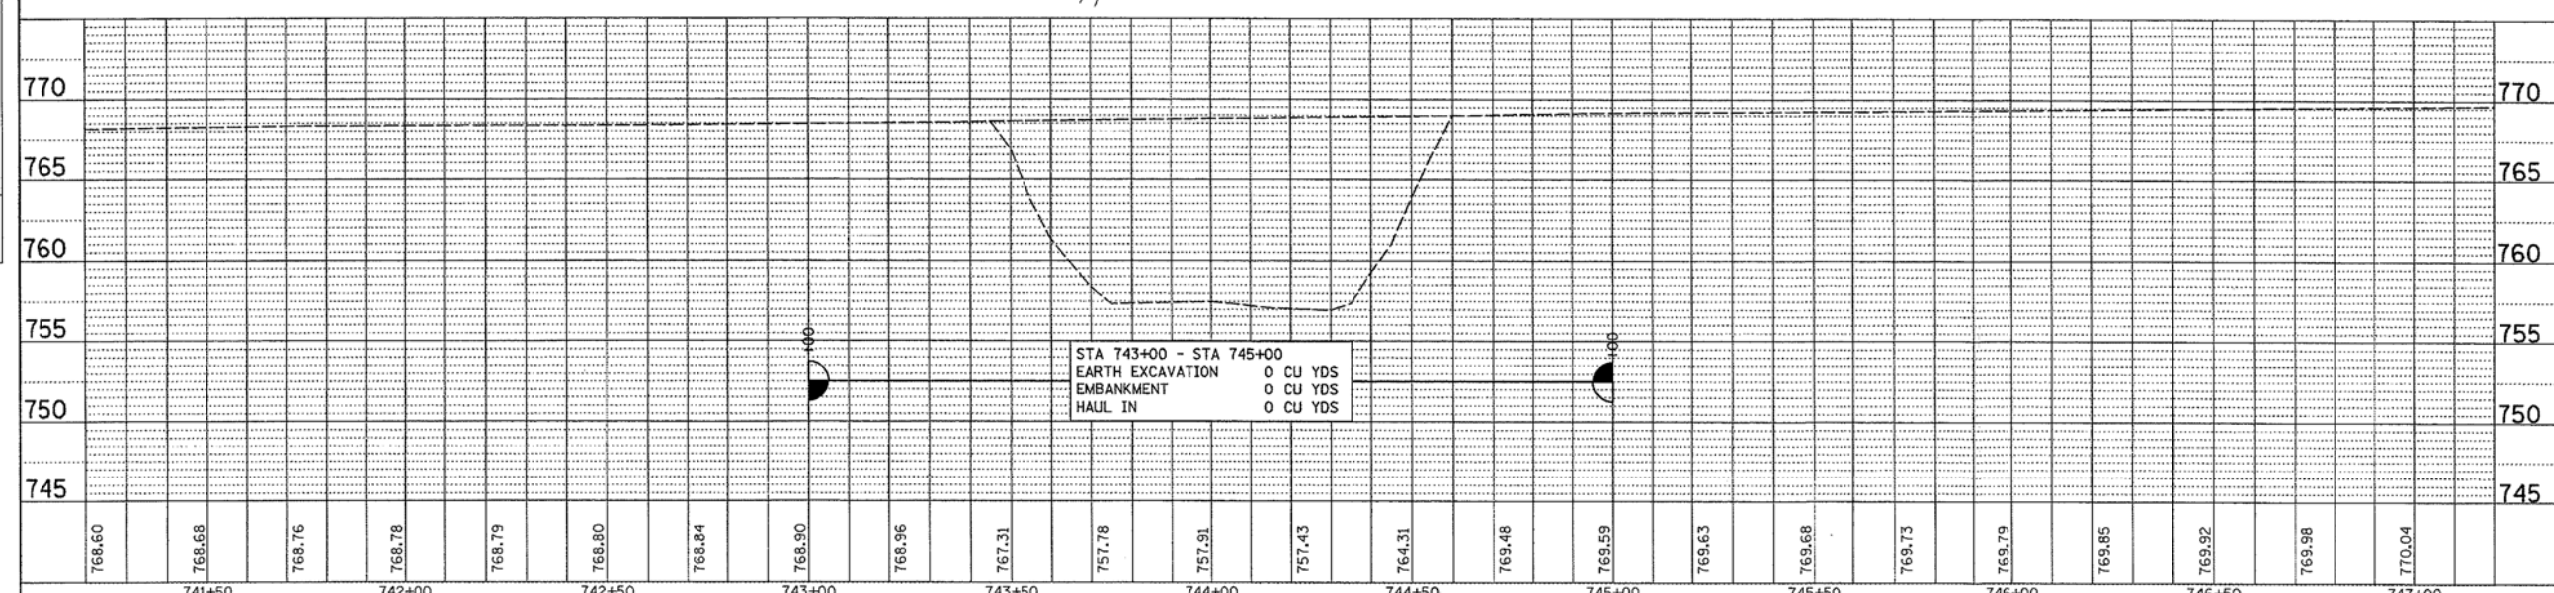


| | |
|-----------|--|
| DATE | |
| BY | |
| PLAN | |
| DATE | |
| BY | |
| NOTE BOOK | |
| NO. | |

| | |
|-----------|--|
| DATE | |
| BY | |
| PROFILE | |
| DATE | |
| BY | |
| NOTE BOOK | |
| NO. | |

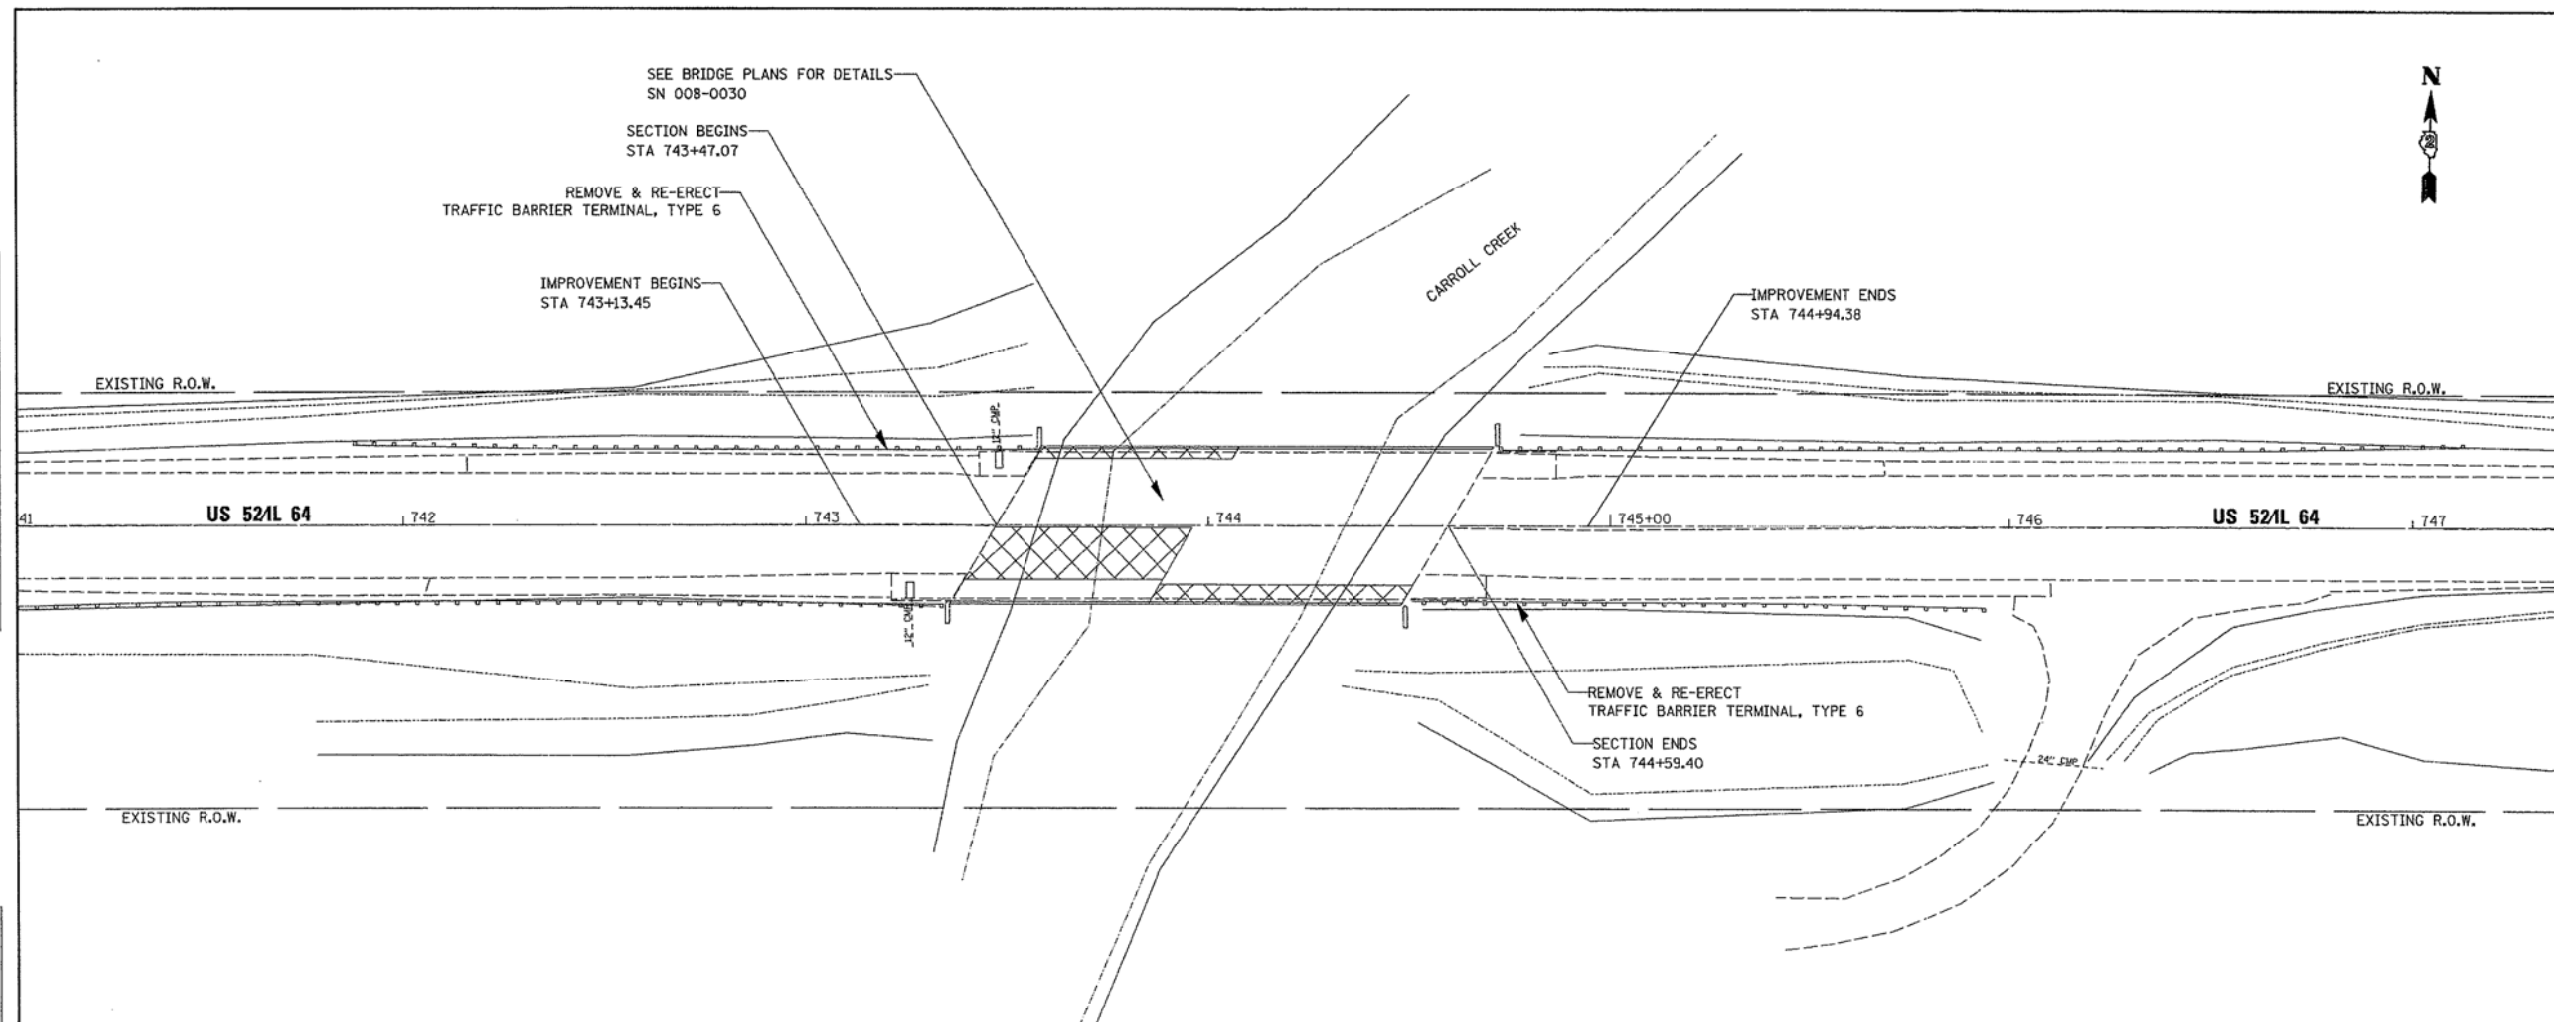

| | | | | | | | | | | | | | | | | | | | |
|--------------------|--------------------------------------|-----------------------|-----------|--|--|--|--|--|--|--|--|--|--|----------------|---------------------------|----------------|-----------------|--------------|--|
| FILE NAME = | USER NAME = duncanf | DESIGNED - FD 11/2/07 | REVISED - | STATE OF ILLINOIS DEPARTMENT OF TRANSPORTATION US 52/L 64 PLAN & PROFILE SHEETS SCALE: 20 SHEET NO. 10 OF 27 SHEETS STA. 741+50 TO STA. 747+00 | | | | | | | | | | F.A.P. RTE. 17 | SECTION * | COUNTY CARROLL | TOTAL SHEETS 27 | SHEET NO. 10 | |
| CONTRACT NO. 64D28 | PLOT SCALE = 20.0000' / in. | | CHECKED - | | | | | | | | | | | REVISED - | ILLINOIS FED. AID PROJECT | | | | |
| | PLOT DATE = Thu Jan 24 15:41:09 2008 | | DATE - | | | | | | | | | | | REVISED - | * (4BR-2)D & (4BR-1)D | | | | |
| | | | | | | | | | | | | | | | | | | | |

| | | | |
|---------------------------------|-----------------|-----------------|-----------|
| FILE NAME = | USER NAME = SAW | DESIGNED - RAC | REVISED - |
| ... \0264083-SHT-ExBr-ridge.dgn | | DRAWN - LCR | REVISED - |
| | | CHECKED - DAZ | REVISED - |
| | | DATE - 06-28-13 | REVISED - |

STATE OF ILLINOIS DEPARTMENT OF TRANSPORTATION

ZROKA engineering
 Zroka Engineering, P.C.
 4216 North Hermitage
 Chicago, IL 60613

EXISTING BRIDGE PLANS - 1982 FOR INFORMATION ONLY

| | | | | |
|---------------------------|-----------------------|----------------|------------------|---------------|
| F.A.P. RTE. 17 | SECTION 4BR-5 & 4BR-6 | COUNTY CARROLL | TOTAL SHEETS 150 | SHEET NO. 105 |
| CONTRACT NO. 64D83 | | | | |
| ILLINOIS FED. AID PROJECT | | | | |