
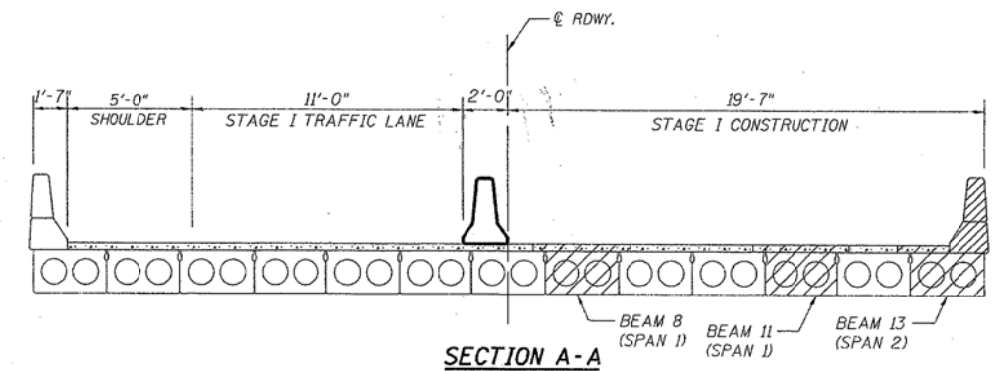




STATE OF ILLINOIS
DEPARTMENT OF TRANSPORTATION

ROUTE NO.	SECTION	COUNTY	SHEETS	SHEET	SHEET NO.
FAP 17		CARROLL	27	16	6 SHEETS
FED. AID PROJ. NO. 7	BRIDGE	FED. AID PROJECT			

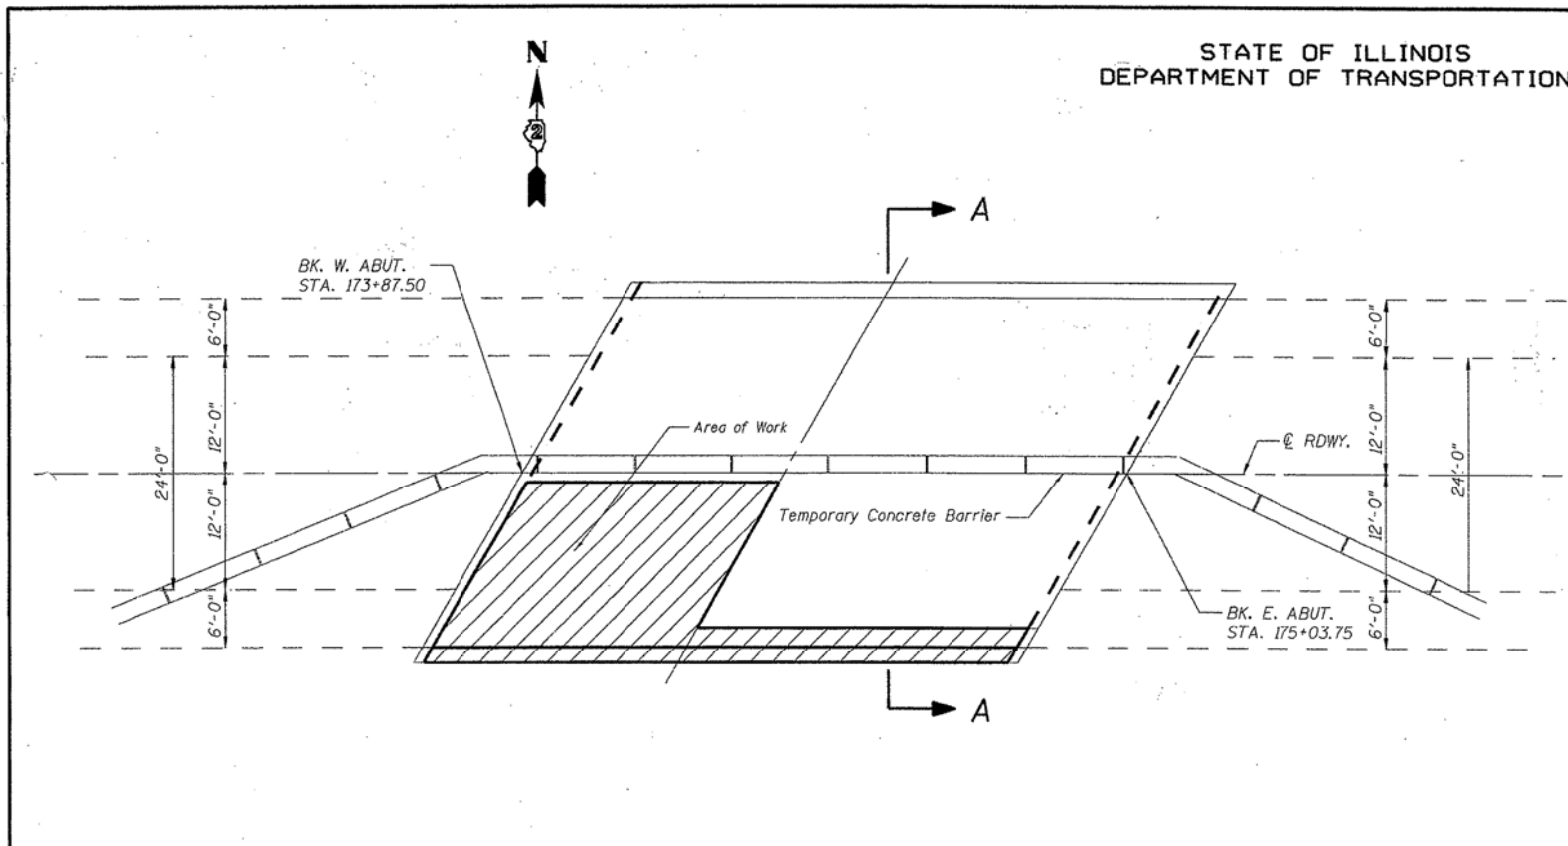

SECTION A-A

STAGE I CONSTRUCTION
 Install temporary concrete barrier as shown.
 Move traffic to single Stage I traffic lane.
 Sawcut concrete wearing surface, remove deck over Beams 8 & 11 (span 1) and Beam 13 (span 2). Disconnect tie rods. Remove beams.
 Salvage existing deck drains through parapet, for reinstallation.
 Replace beams, wearing surface, and parapet.

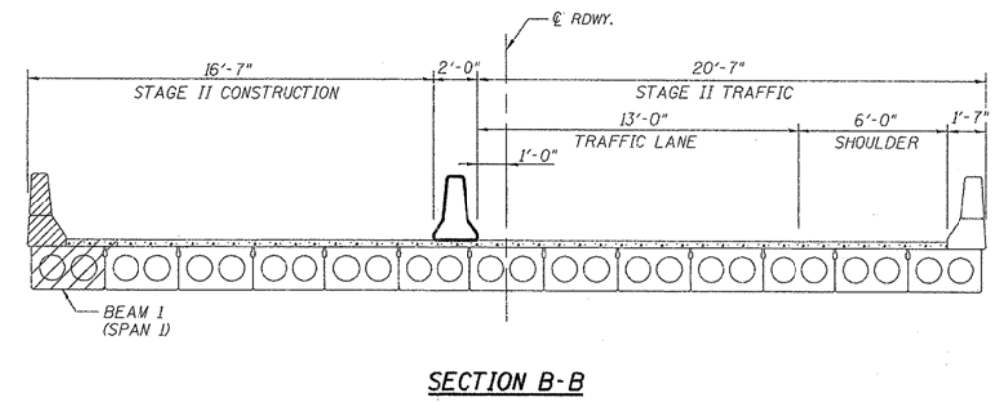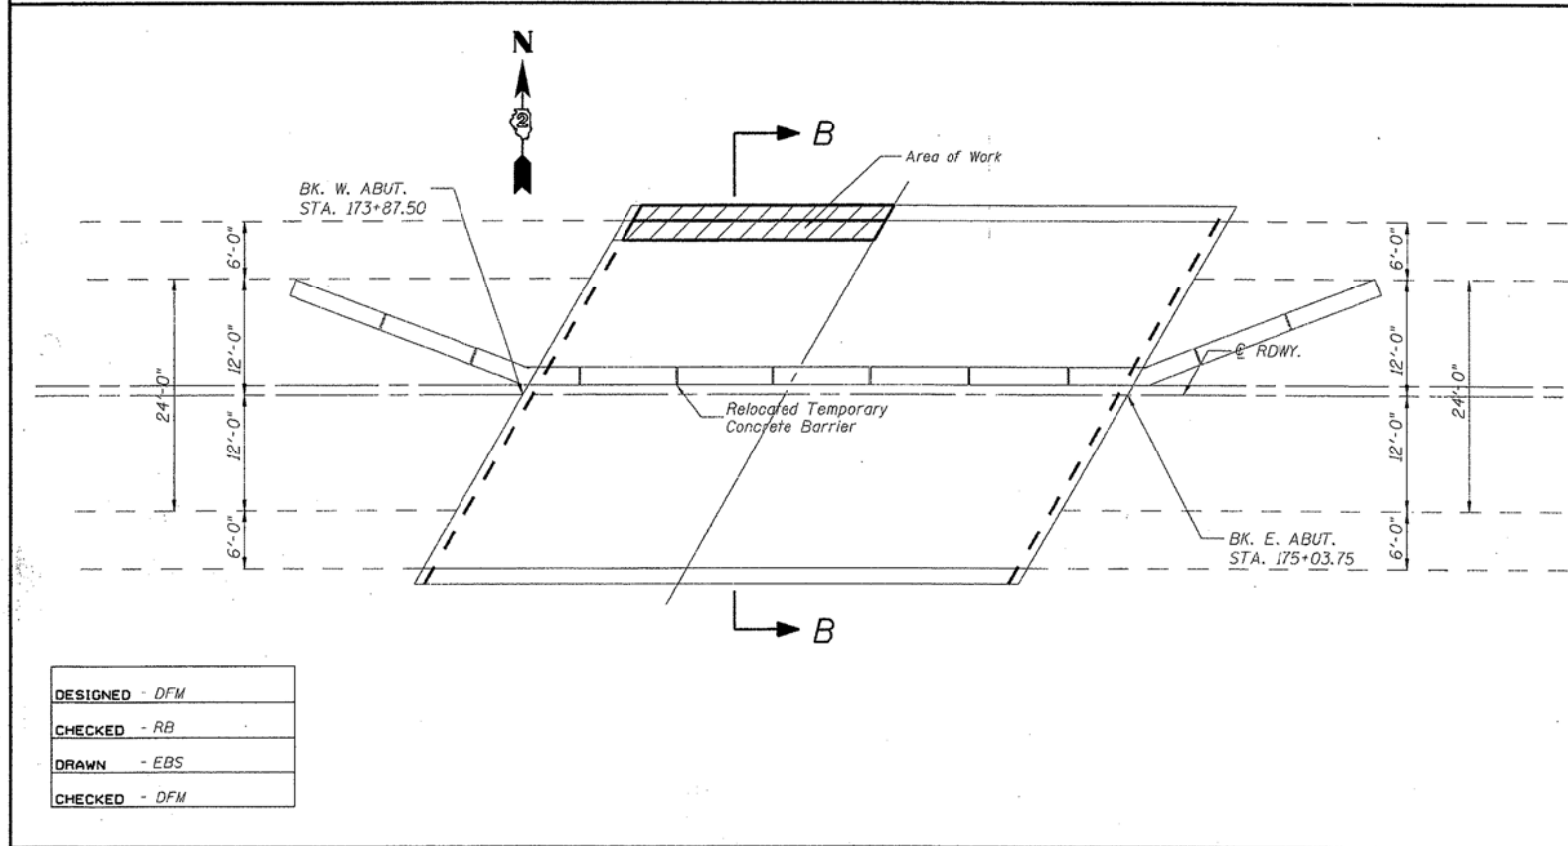

SECTION B-B

STAGE II CONSTRUCTION
 Relocate temporary concrete barrier as shown.
 Move traffic to Stage II traffic lanes.
 Sawcut concrete wearing surface, remove deck over Beam 1 (Span 1). Disconnect tie rods. Remove beam.
 Salvage existing deck drains through parapet, for reinstallation.
 Replace beam, wearing surface, and parapet.
 Remove temporary concrete barrier.

STAGING PLAN
F.A.P. 17 (US RTE 52 & IL RTE 64)
CARROLL COUNTY
STRUCTURE NO. 008-0030

DESIGNED - DFM
CHECKED - RB
DRAWN - EBS
CHECKED - DFM

FILE NAME = ... \0264083-SHT-ExBr1.dgn	USER NAME = SAW	DESIGNED - RAC	REVISED -
		DRAWN - LCR	REVISED -
		CHECKED - DAZ	REVISED -
		DATE - 06-28-13	REVISED -

STATE OF ILLINOIS
DEPARTMENT OF TRANSPORTATION

ZROKA
 engineering
 Zzoka Engineering, P.C.
 4216 North Hermitage
 Chicago, IL 60613

EXISTING BRIDGE PLANS - 1994
 FOR INFORMATION ONLY

F.A.P. RTE.	SECTION	COUNTY	TOTAL SHEETS	SHEET NO.
17	4BR-5 & 4BR-6	CARROLL	150	122
CONTRACT NO. 64D83				
ILLINOIS FED. AID PROJECT				

SCALE: SHEET OF SHEETS STA. TO STA.