


BY	DATE
FINAL SURVEY	SURVEYED
NOTE BOOK	PLOTTED
AREAS CHECKED	TEMP.

BY	DATE
ORIGINAL SURVEY	SURVEYED
NOTE BOOK	PLOTTED
AREAS CHECKED	TEMP.

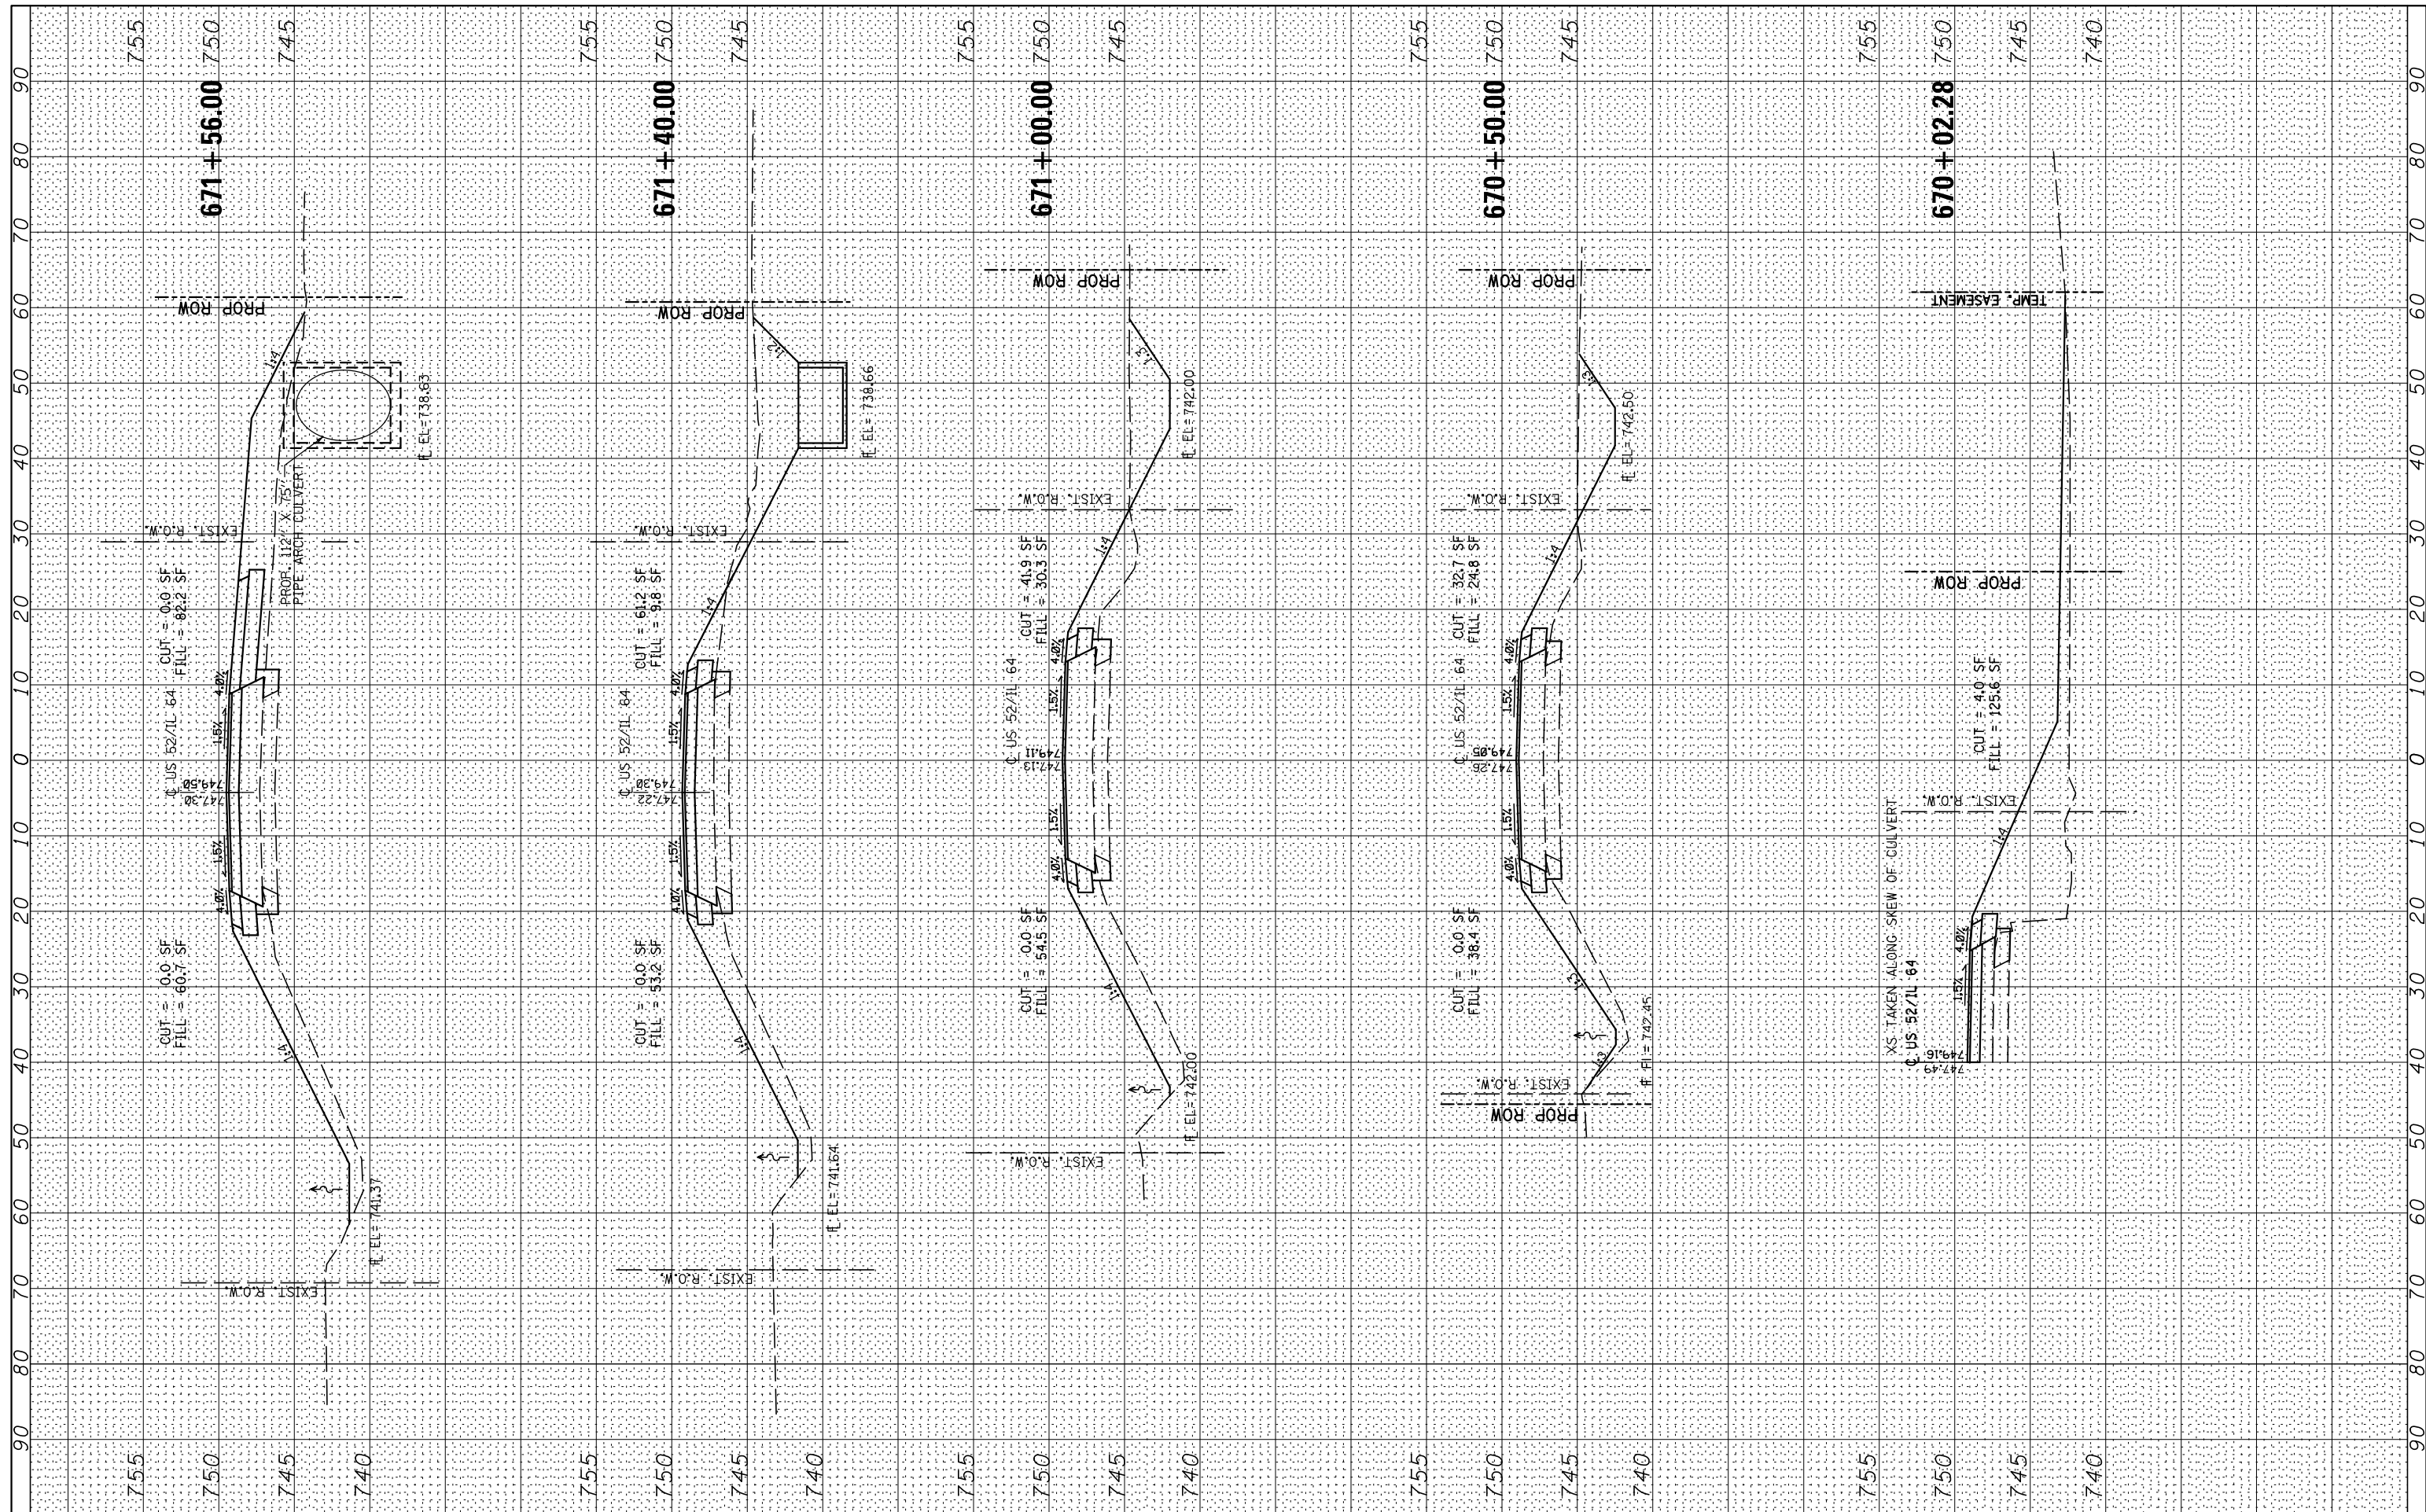

FILE NAME =	USER NAME = *USER*	DESIGNED - RAC	REVISED -
*FILE#		DRAWN - LCR	REVISED -
		CHECKED - DAZ	REVISED -
XS SHEET VERTICAL	PLOT DATE = *DATE*	DATE - 06-28-13	REVISED -

**STATE OF ILLINOIS  
DEPARTMENT OF TRANSPORTATION**



Zroka Engineering, P.C.  
4216 North Heritage  
Chicago, IL 60613

**CROSS SECTIONS  
US 52/IL 64**

SCALE: SHEET 3 OF 7 SHEETS STA. 670+50.00 TO STA. 671+83.28

F.A.P. RTE.	SECTION	COUNTY	TOTAL SHEETS	SHEET NO.
17	4BR-5 & 4BR-6	CARROLL	150	136
CONTRACT NO. 64D83				
ILLINOIS FED. AID PROJECT				