


BY	DATE
FINAL SURVEY	SURVEYED
NOTE BOOK	PLOTTED
NO.	TEMPLATE
	AREAS CHECKED
	AREAS CHECKED

BY	DATE
ORIGINAL SURVEY	SURVEYED
NOTE BOOK	PLOTTED
NO.	TEMPLATE
	AREAS CHECKED
	AREAS CHECKED

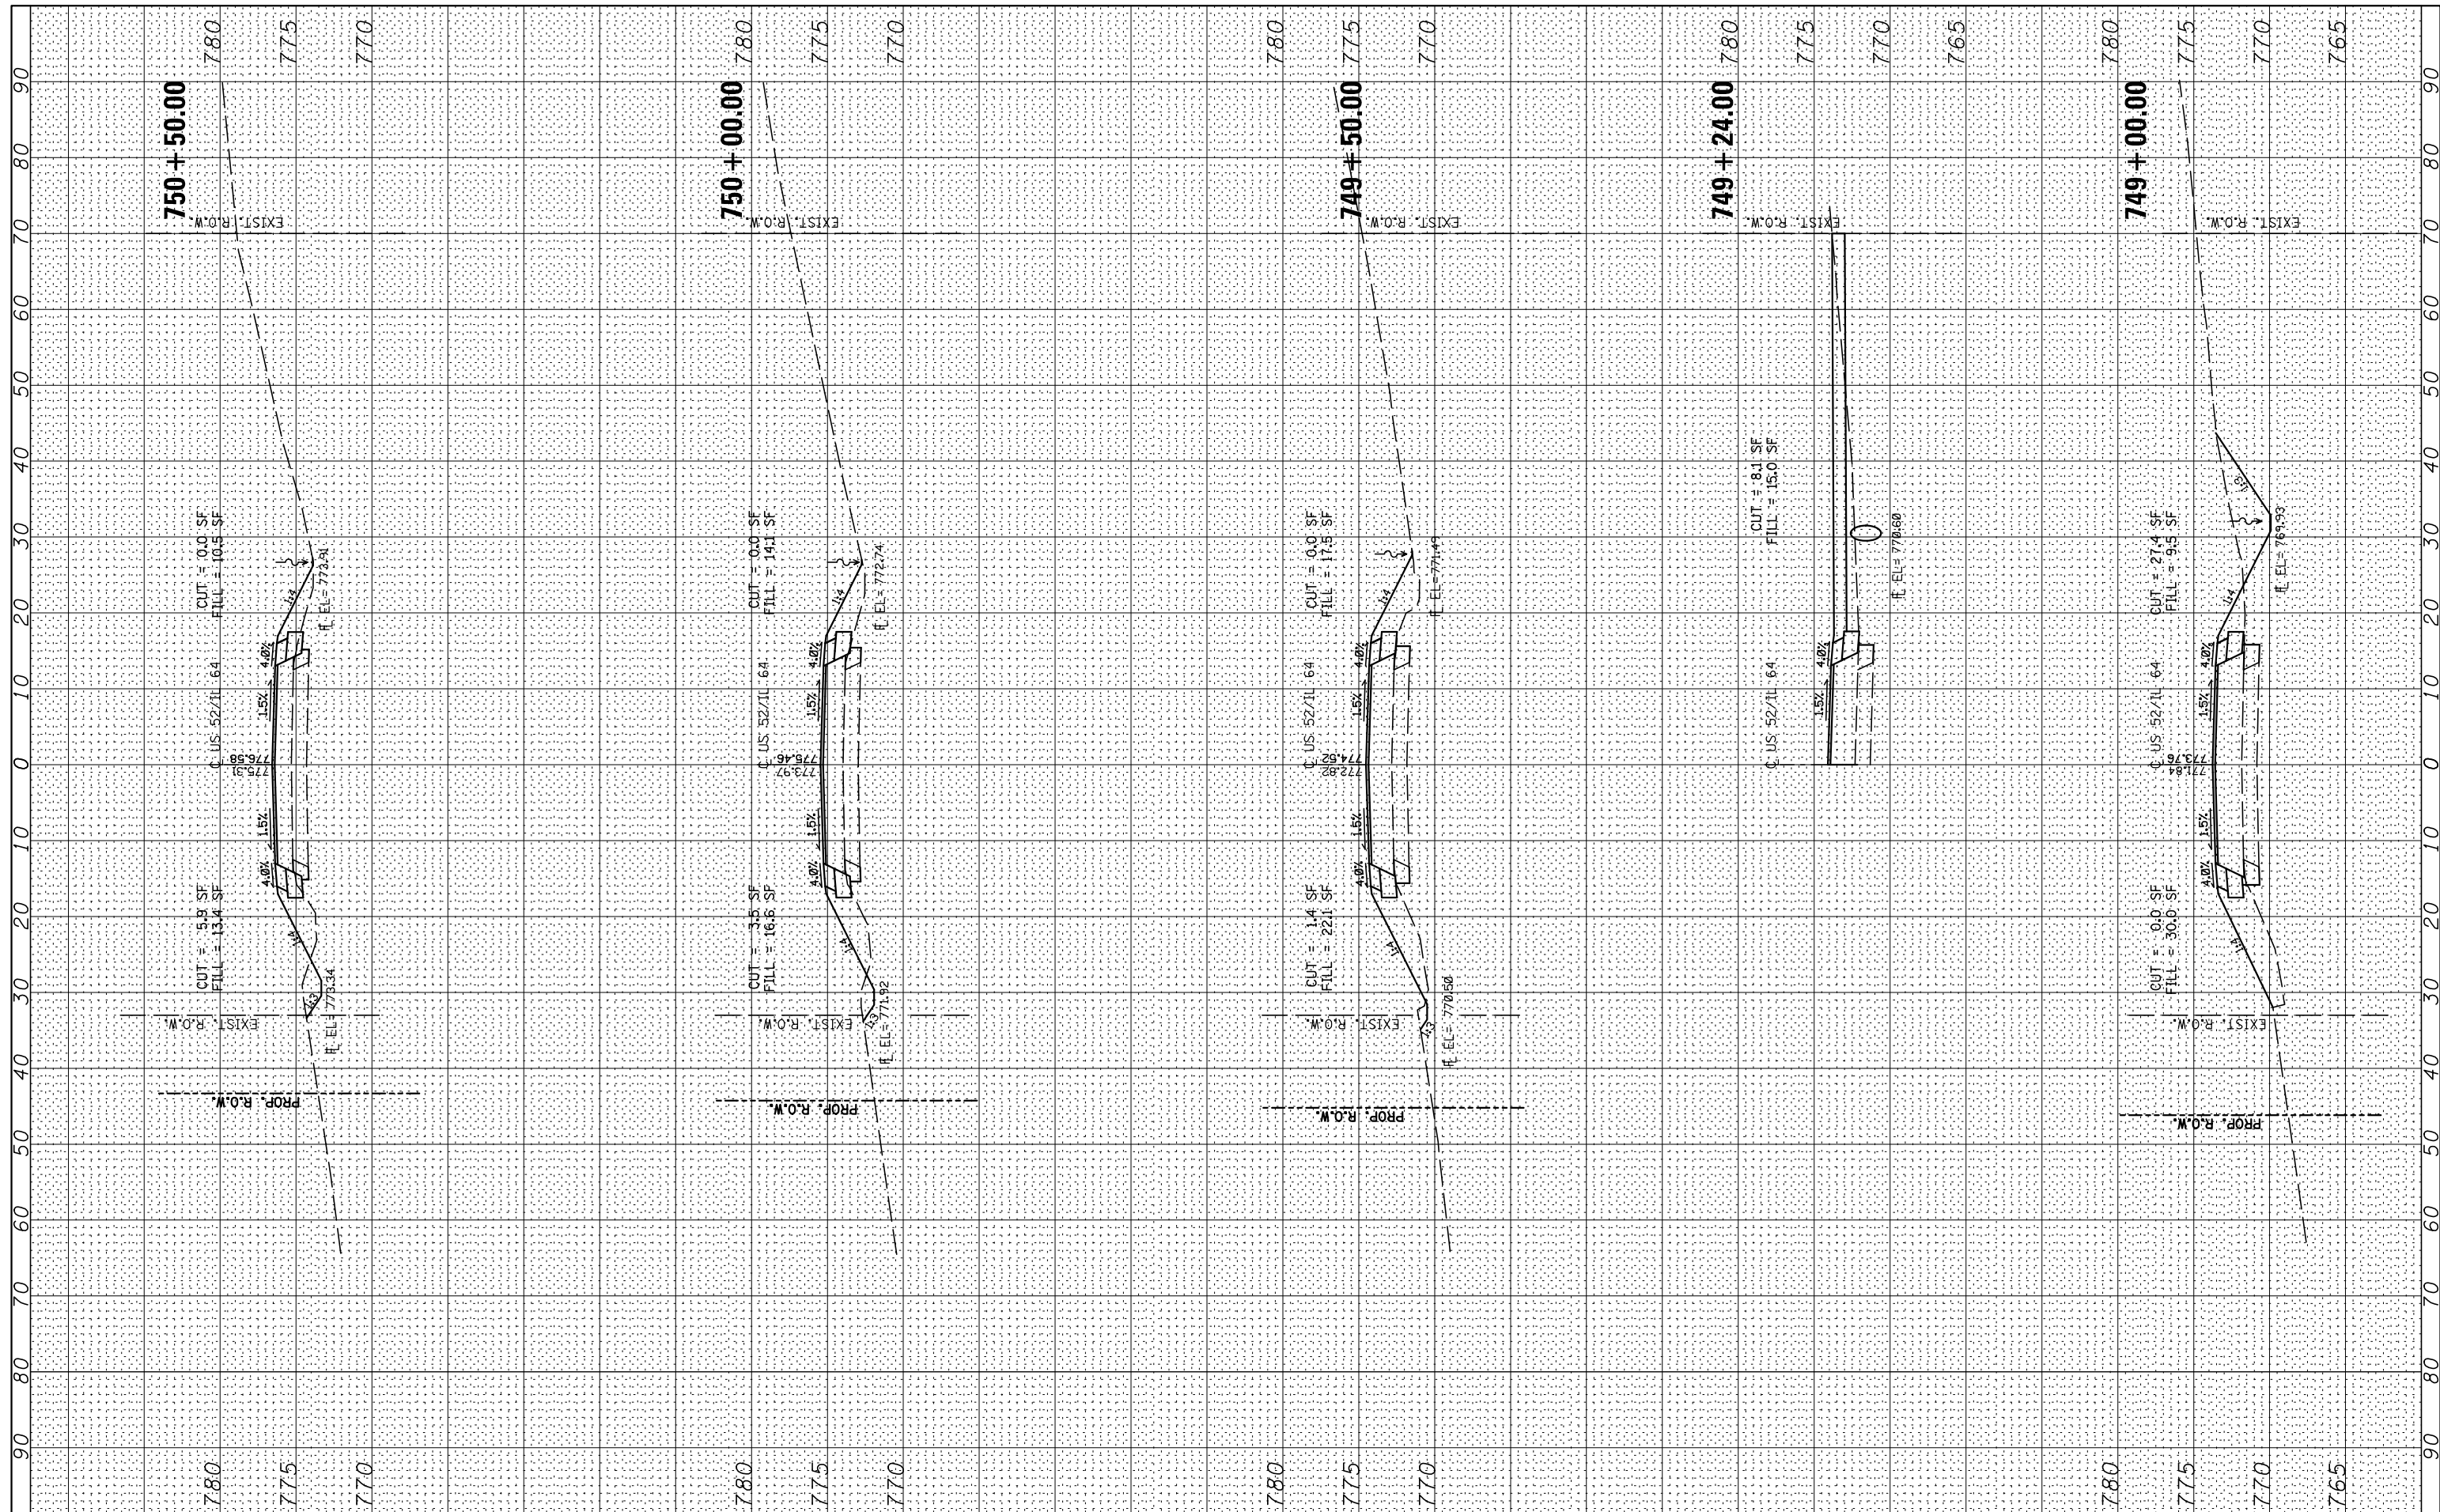

FILE NAME =  
 #FILEL#  
 XS.SHEET VERTICAL

USER NAME = #USER#  
 PLOT SCALE = #SCALE#  
 PLOT DATE = #DATE#

DESIGNED - RAC  
 DRAWN - LCR  
 CHECKED - DAZ  
 DATE - 06-28-13

REVISED -  
 REVISED -  
 REVISED -  
 REVISED -

STATE OF ILLINOIS  
 DEPARTMENT OF TRANSPORTATION



Zroka Engineering, P.C.  
 4216 North Heritage  
 Chicago, IL 60613

CROSS SECTIONS  
 US 52/IL 64

SCALE: SHEET 7 OF 9 SHEETS STA. 749+00.00 TO STA. 750+50.00

F.A.P. RTE.	SECTION	COUNTY	TOTAL SHEETS	SHEET NO.
17	4BR-5 & 4BR-6	CARROLL	150	147
CONTRACT NO. 64D83				
ILLINOIS FED. AID PROJECT				