


BY	DATE
FINAL SURVEY	SURVEYED
NOTE BOOK	PLOTTED
NO.	TEMPLATE
	AREAS
	CHECKED

BY	DATE
ORIGINAL SURVEY	SURVEYED
NOTE BOOK	PLOTTED
NO.	TEMPLATE
	AREAS
	CHECKED

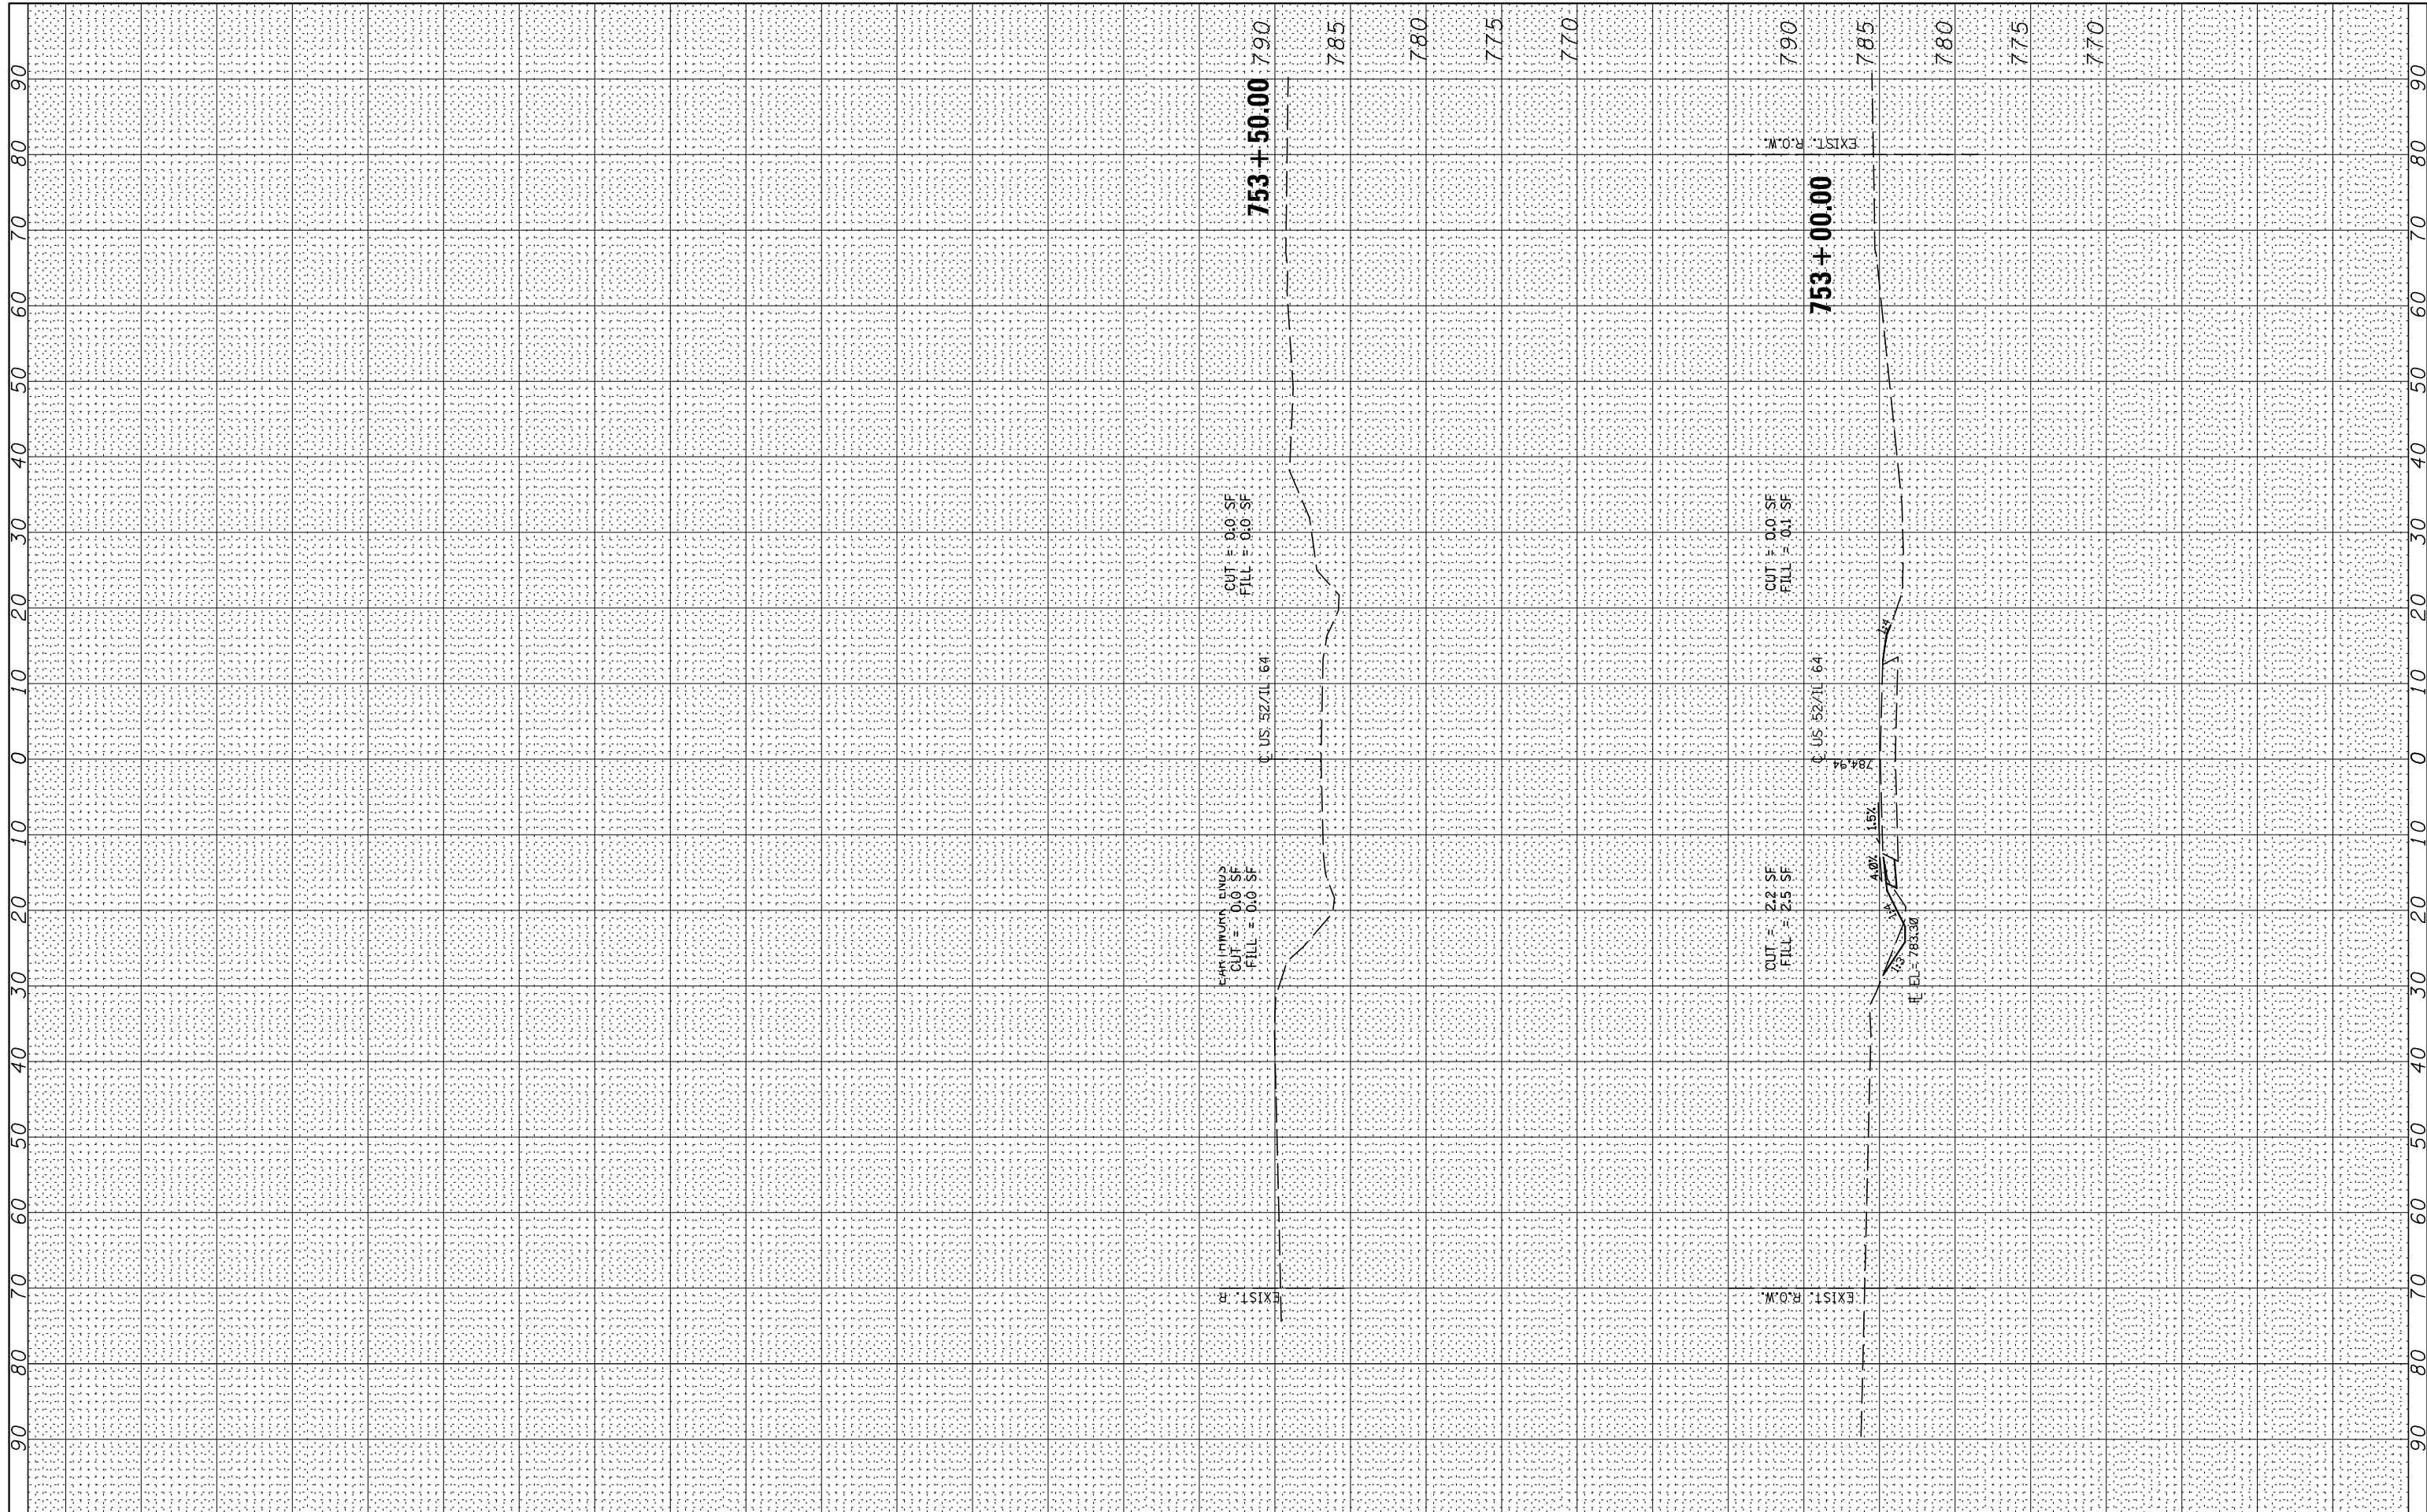

FILE NAME =
 FILEL
 XS.SHEET VERTICAL

USER NAME = *USER*
 PLOT SCALE = *SCALE*
 PLOT DATE = *DATE*

DESIGNED - RAC
 DRAWN - LCR
 CHECKED - DAZ
 DATE - 06-28-13

REVISED -
 REVISED -
 REVISED -
 REVISED -

**STATE OF ILLINOIS
 DEPARTMENT OF TRANSPORTATION**



Zroka Engineering, P.C.
 4216 North Heritage
 Chicago, IL 60613

**CROSS SECTIONS
 US 52/L 64**

SCALE: SHEET 9 OF 9 SHEETS STA. 753+00.00 TO STA. 754+50.00

F.A.P. RTE.	SECTION	COUNTY	TOTAL SHEETS	SHEET NO.
17	4BR-5 & 4BR-6	CARROLL	150	149
CONTRACT NO. 64D83				
ILLINOIS FED. AID PROJECT				