



SECTION J-J

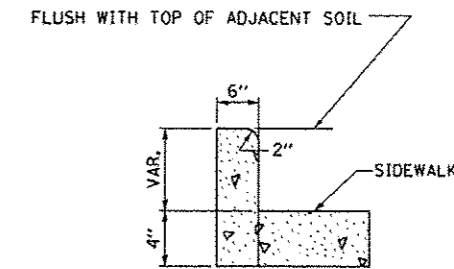

DETAIL A

(SIDE CURB MAY BE CONSTRUCTED MONOLITHICALLY WITH RAMP)

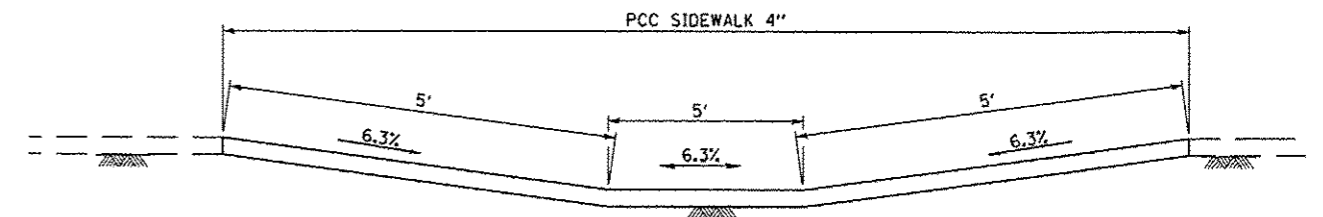

SECTION K-K

PCC SIDEWALK 4" SEE PLAN DETAIL FOR SLOPES



SECTION I-I

LOCATION 5

FILE NAME : c:\pwork\pwork\woodshankr1\d0342923\3xxxx-sht-details.dgn	USER NAME : woodshankr1	DESIGNED - RON WOODSHANK	REVISED - 7/17/2013	STATE OF ILLINOIS DEPARTMENT OF TRANSPORTATION	SIDEWALK DETAILS AT LOCATION 5	F.A.I. RTE. 55	SECTION 153-61RA-4	COUNTY LIVINGSTON	TOTAL SHEETS 15	SHEET NO. 11		
PLOT SCALE = 100.0000' / 1" =	CHECKED - YOGESH PATEL	DATE - 06/28/2013	REVISED -			SCALE: 1" = 10'	SHEET NO. 1 OF 1 SHEETS	STA. TO STA.	ILLINOIS FED. AID PROJECT			
PLOT DATE = 7/18/2013	DATE - 06/28/2013	REVISED -	REVISED -									
CONTRACT NO. 66D12												