




BEARING PLATE K

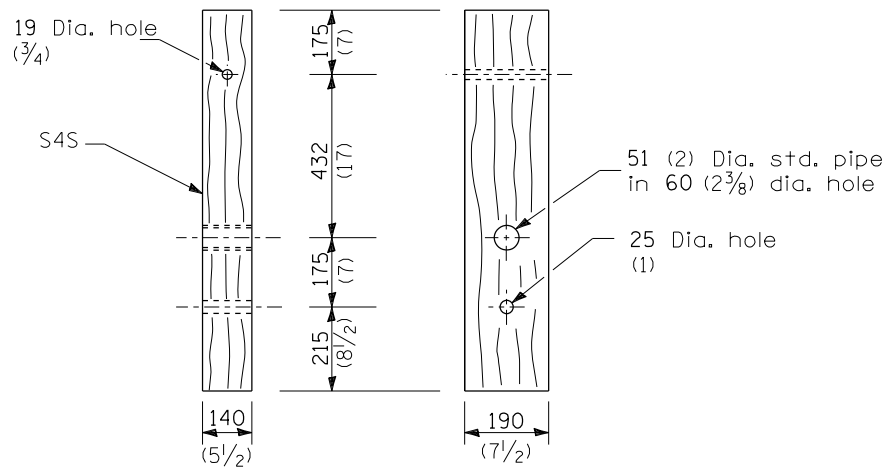


WOOD POST

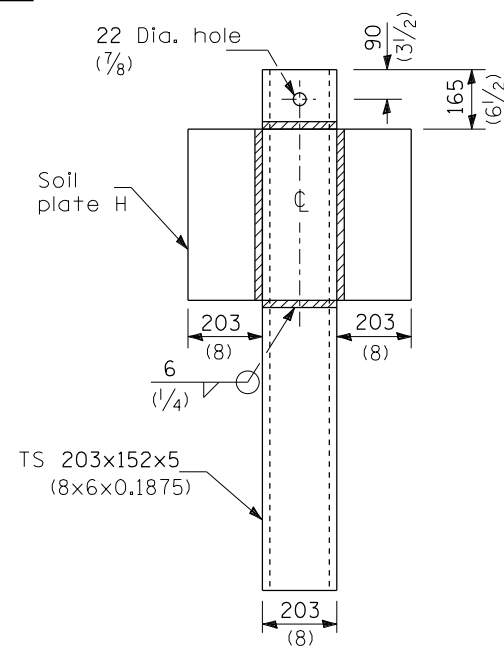


ALTERNATE SOIL PLATE CONNECTION

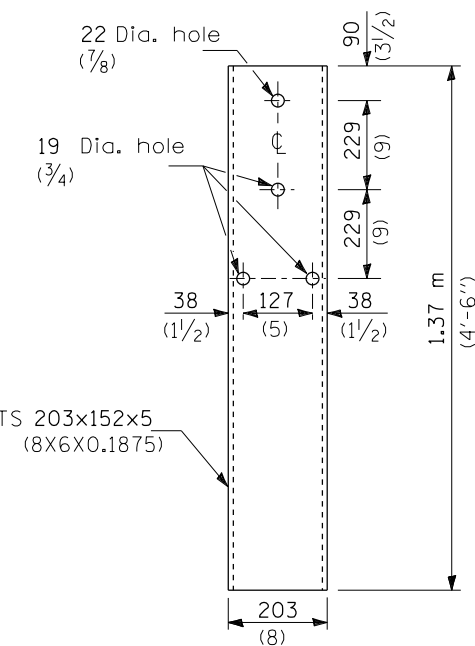


STEEL TUBE

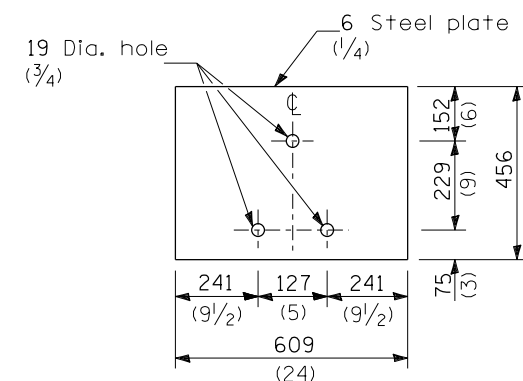

SOIL PLATE H

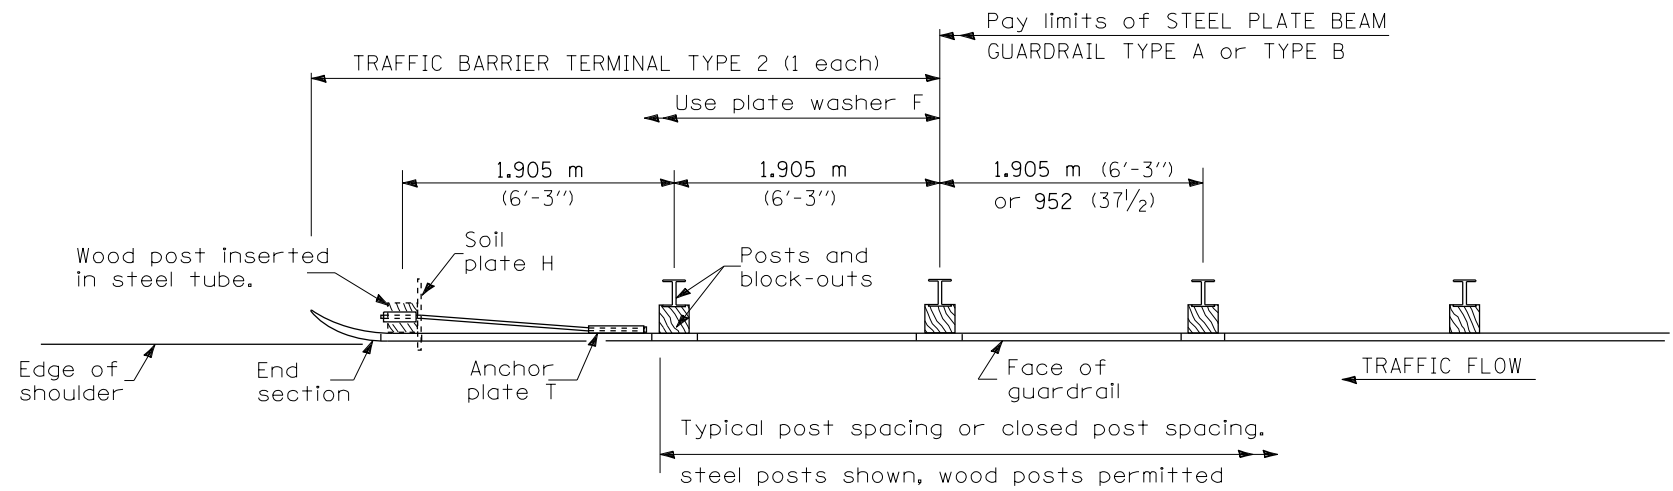

PLAN

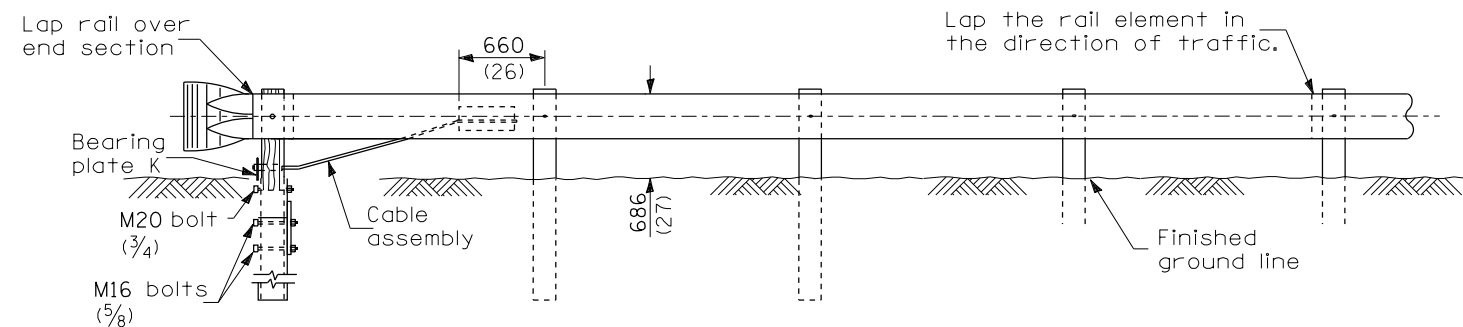

ELEVATION

GENERAL NOTES

See Standard 630001 for details of guardrail not shown.

Use plate washer F at all posts.

The bearing plate K shall be held in position by (2) two eight penny nails driven into the post and bent over the top of the plate.

All dimensions are in millimeters (inches) unless otherwise shown.

FILE NAME =	USER NAME = sparksgw	DESIGNED -	REVISED -	STATE OF ILLINOIS DEPARTMENT OF TRANSPORTATION	PRE-MGS HIGHWAY STANDARD 631011-02 TRAFFIC BARRIER TERMINAL TYPE 2 EFFECTIVE 4-1-06 (SHEET 1 OF 1)	F.A. RTE.	SECTION	COUNTY	TOTAL SHEETS	SHEET NO.
Default	2020_Pre-MGS Highway Standard 631011-02.dgn	DRAWN -	REVISED -			VAR			17	12
	PLOT SCALE = 26.0000' / in.	CHECKED -	REVISED -					CONTRACT NO. 72G20		
	PLOT DATE = Jun-28-2013 11:41:23AM	DATE -	REVISED -					ILLINOIS FED. AID PROJECT		