

| F.A.P. RTE. | SECTION | COUNTY | TOTAL SHEETS | SHEET NO. |
|-------------|--------------------|----------|--------------------|-----------|
| 745 | (103)I-3, (104)I-2 | ADAMS | 10 | 1 |
| | | ILLINOIS | CONTRACT NO. 72G36 | |

STATE OF ILLINOIS
DEPARTMENT OF TRANSPORTATION
DIVISION OF HIGHWAYS


PROPOSED
CONTRACT MAINTENANCE

FAP ROUTE 745 (IL 104)
SECTION (103)I-3, (104)I-2
PROJECT PATCHING
TYPE of IMPROVEMENT
ADAMS COUNTY

C-96-072-13

FOR INDEX OF SHEETS, SEE SHEET NO. 2


ADT: 6,250 (2011)
HCV: 3.8 %
MU: 1.32 %
SU: 2.48 %

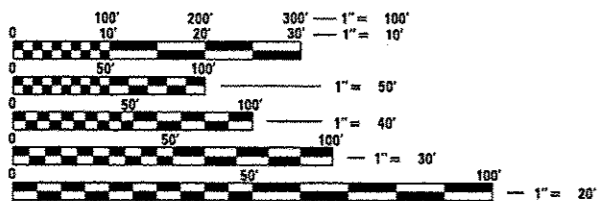


FULL SIZE PLANS HAVE BEEN PREPARED USING STANDARD ENGINEERING SCALES. REDUCED SIZED PLANS WILL NOT CONFORM TO STANDARD SCALES. IN MAKING MEASUREMENTS ON REDUCED PLANS, THE ABOVE SCALES MAY BE USED.

J.U.L.I.E.
JOINT UTILITY LOCATION INFORMATION FOR EXCAVATION
1-800-892-0123
OR 811

PLAN AND CONTRACT TECHNICIAN:
TIMOTHY SHARP (217) 782-7743
DAVE SHAH N/A
CONTRACT NO. 72G36

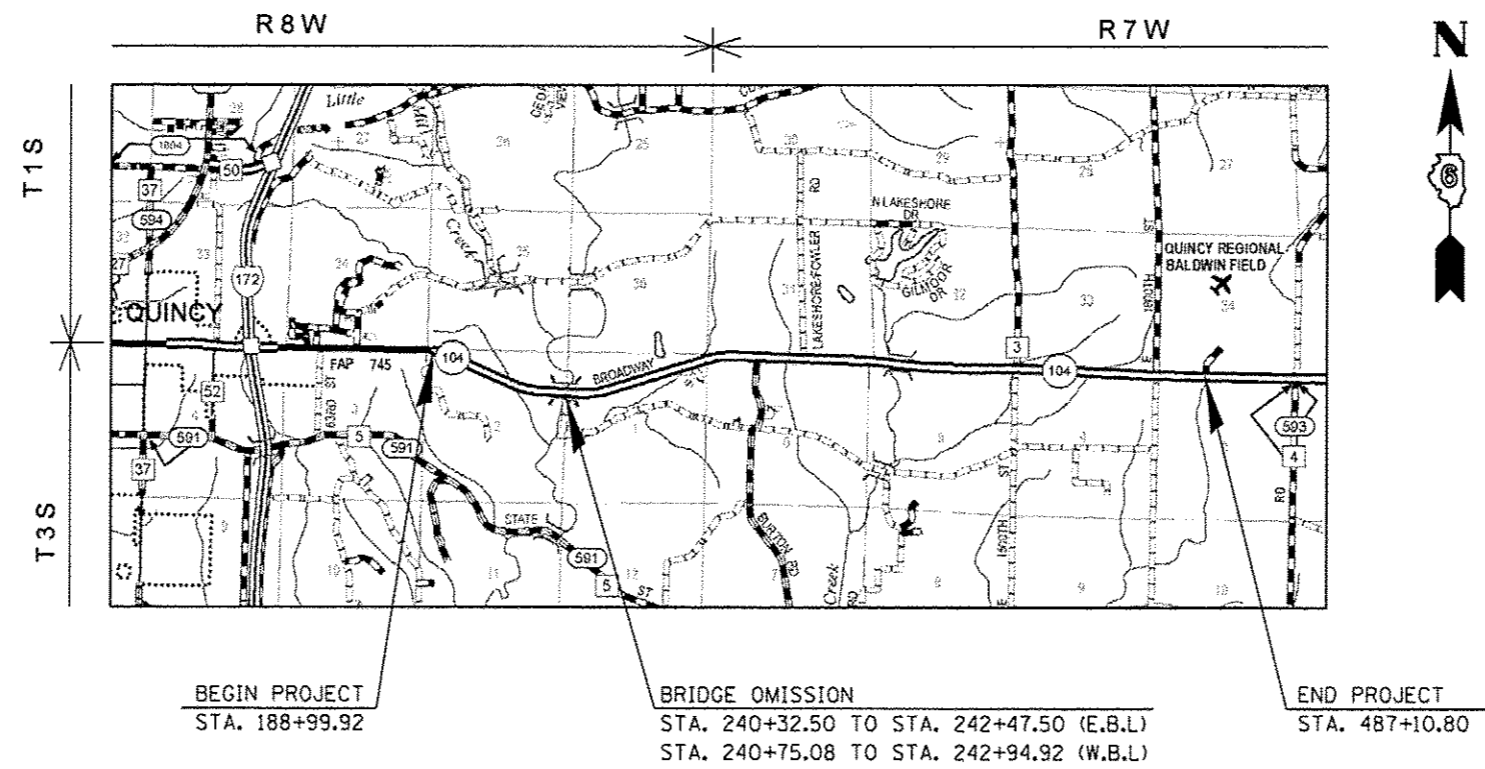

GROSS LENGTH = 29,810.88 FT. = 5.646 MILES
NET LENGTH = 29,595.88 FT. = 5.605 MILES

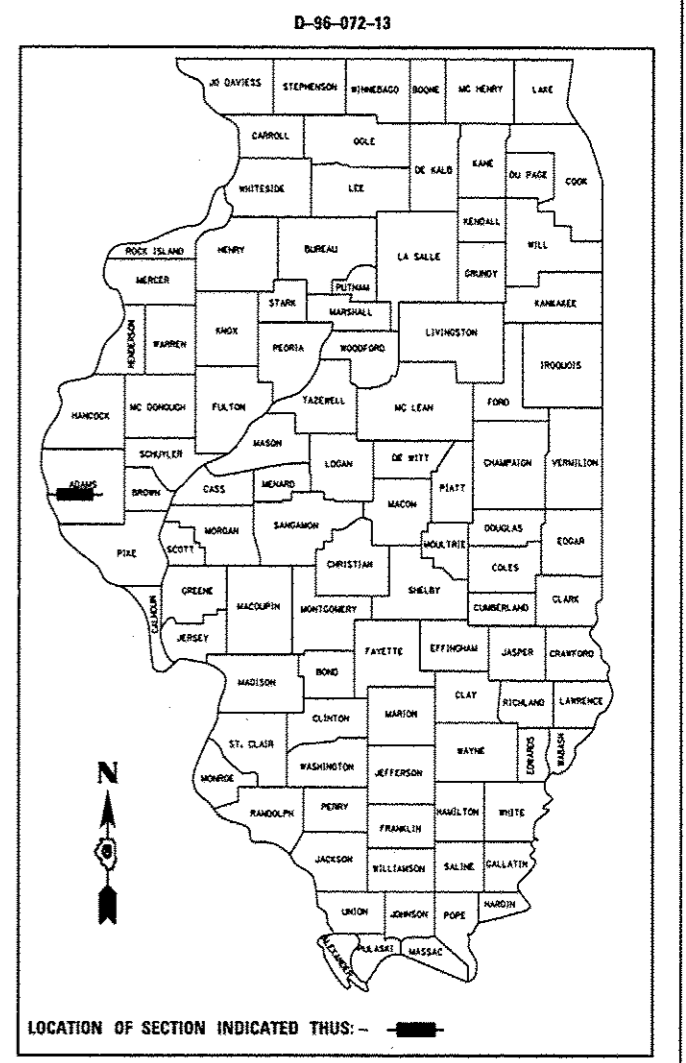

STATE OF ILLINOIS
DEPARTMENT OF TRANSPORTATION
DIVISION OF HIGHWAYS

SUBMITTED July 10 2013
Ry Z...
DEPUTY DIRECTOR OF HIGHWAYS, REGION ENGINEER

Aug 16 2013
John D. Baranzelli PE
ENGINEER OF DESIGN AND ENVIRONMENT

Aug 16 2013
Omer Osman PE
DIRECTOR OF HIGHWAYS, CHIEF ENGINEER

PRINTED BY THE AUTHORITY
OF THE STATE OF ILLINOIS